


FINAL SURVEY	SURVEYED	BY	DATE
NO.	PLOTTED		
	TEMPLATE		
	AREAS CHECKED		

ORIGINAL SURVEY	SURVEYED	BY	DATE
NO.	PLOTTED		
	TEMPLATE		
	AREAS CHECKED		

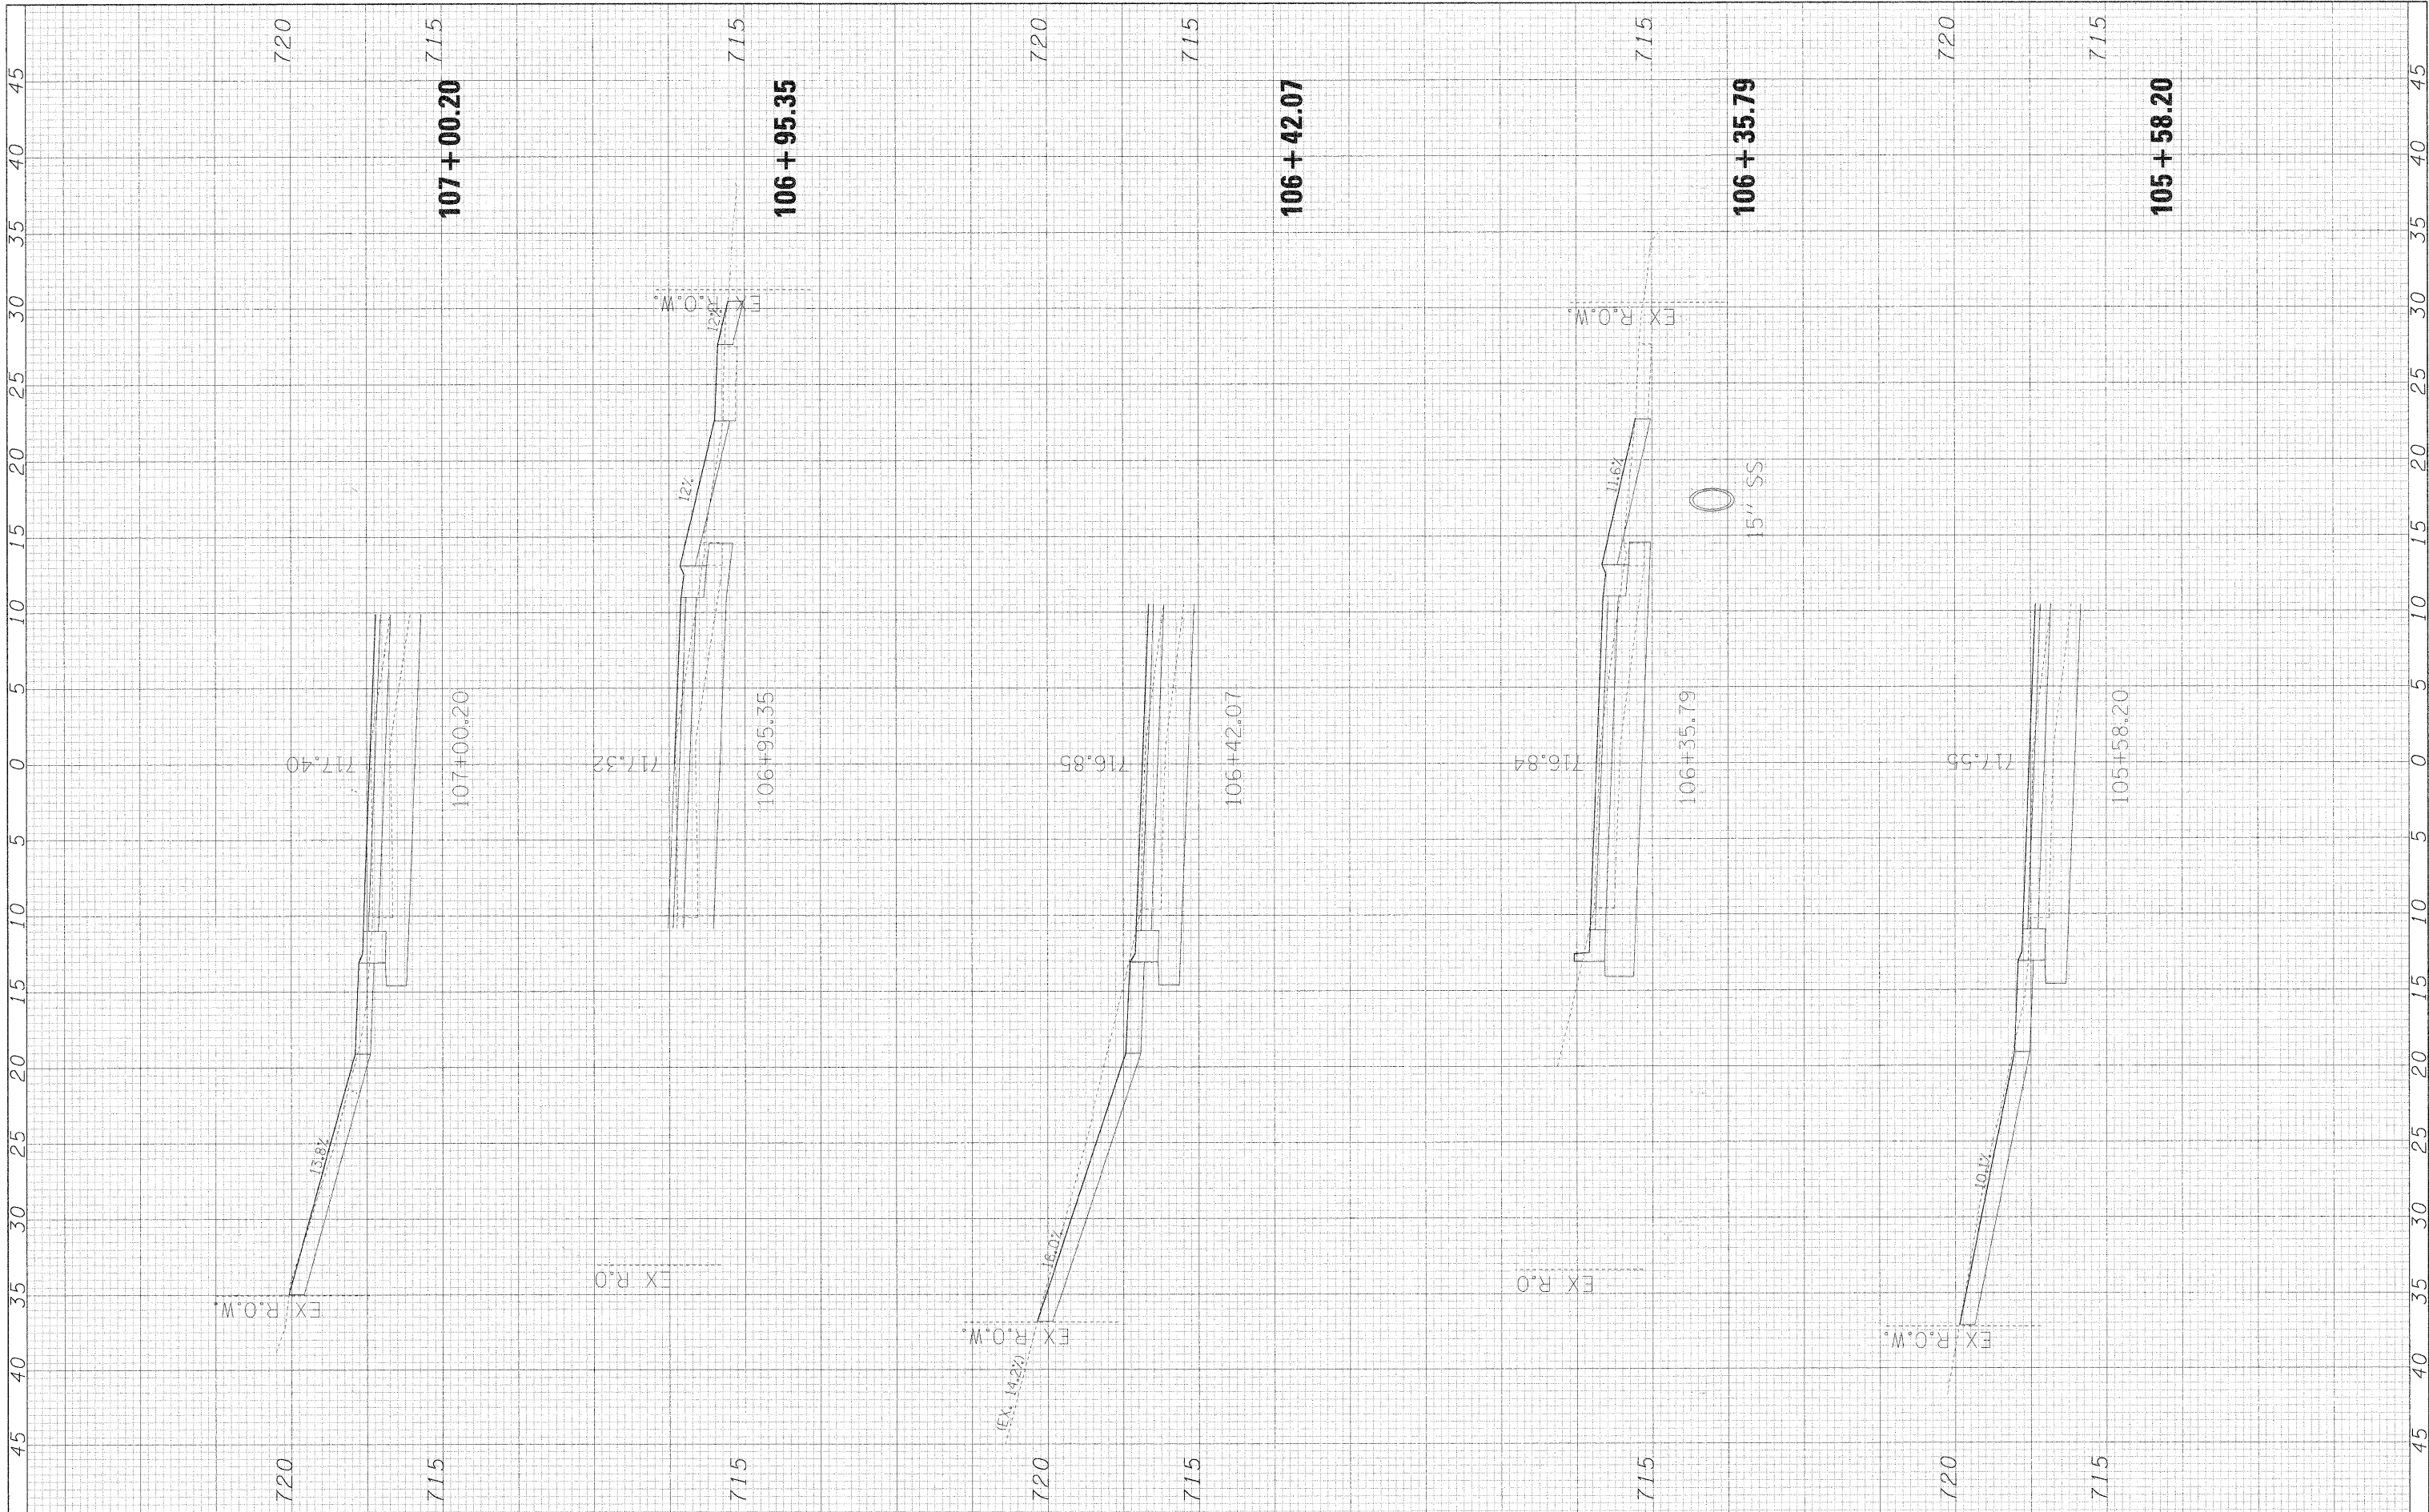

FILE NAME =  
#FILE#

USER NAME = #USER#  
PLOT SCALE = #SCALE#  
PLOT DATE = #DATE#

DESIGNED - MAP  
DRAWN - JMT  
CHECKED - MAP  
DATE - 12/01/2009

REVISED -  
REVISED -  
REVISED -  
REVISED -

**STATE OF ILLINOIS  
DEPARTMENT OF TRANSPORTATION**

**RIFORD ROAD DRIVEWAY CROSS SECTIONS**

SCALE: 1"=5'H/2.5'V SHEET NO. 3 OF 9 SHEETS STA. 105+58.20 TO STA. 107+00.20

F.A. RTE.	SECTION	COUNTY	TOTAL SHEETS
225	05-00068-00-FP	DUPAGE	141 126
RIFORD ROAD RECONSTRUCTION		CONTRACT NO. 63092	
FED. ROAD DIST. NO. ILLINOIS FED. AID PROJECT			