


FINAL SURVEY	SURVEYED	BY	DATE
NO.	NO.		
NOTE BOOK	PLOTTED		
AREAS CHECKED	TEMPLATE		

ORIGINAL SURVEY	SURVEYED	BY	DATE
NO.	NO.		
NOTE BOOK	PLOTTED		
AREAS CHECKED	TEMPLATE		

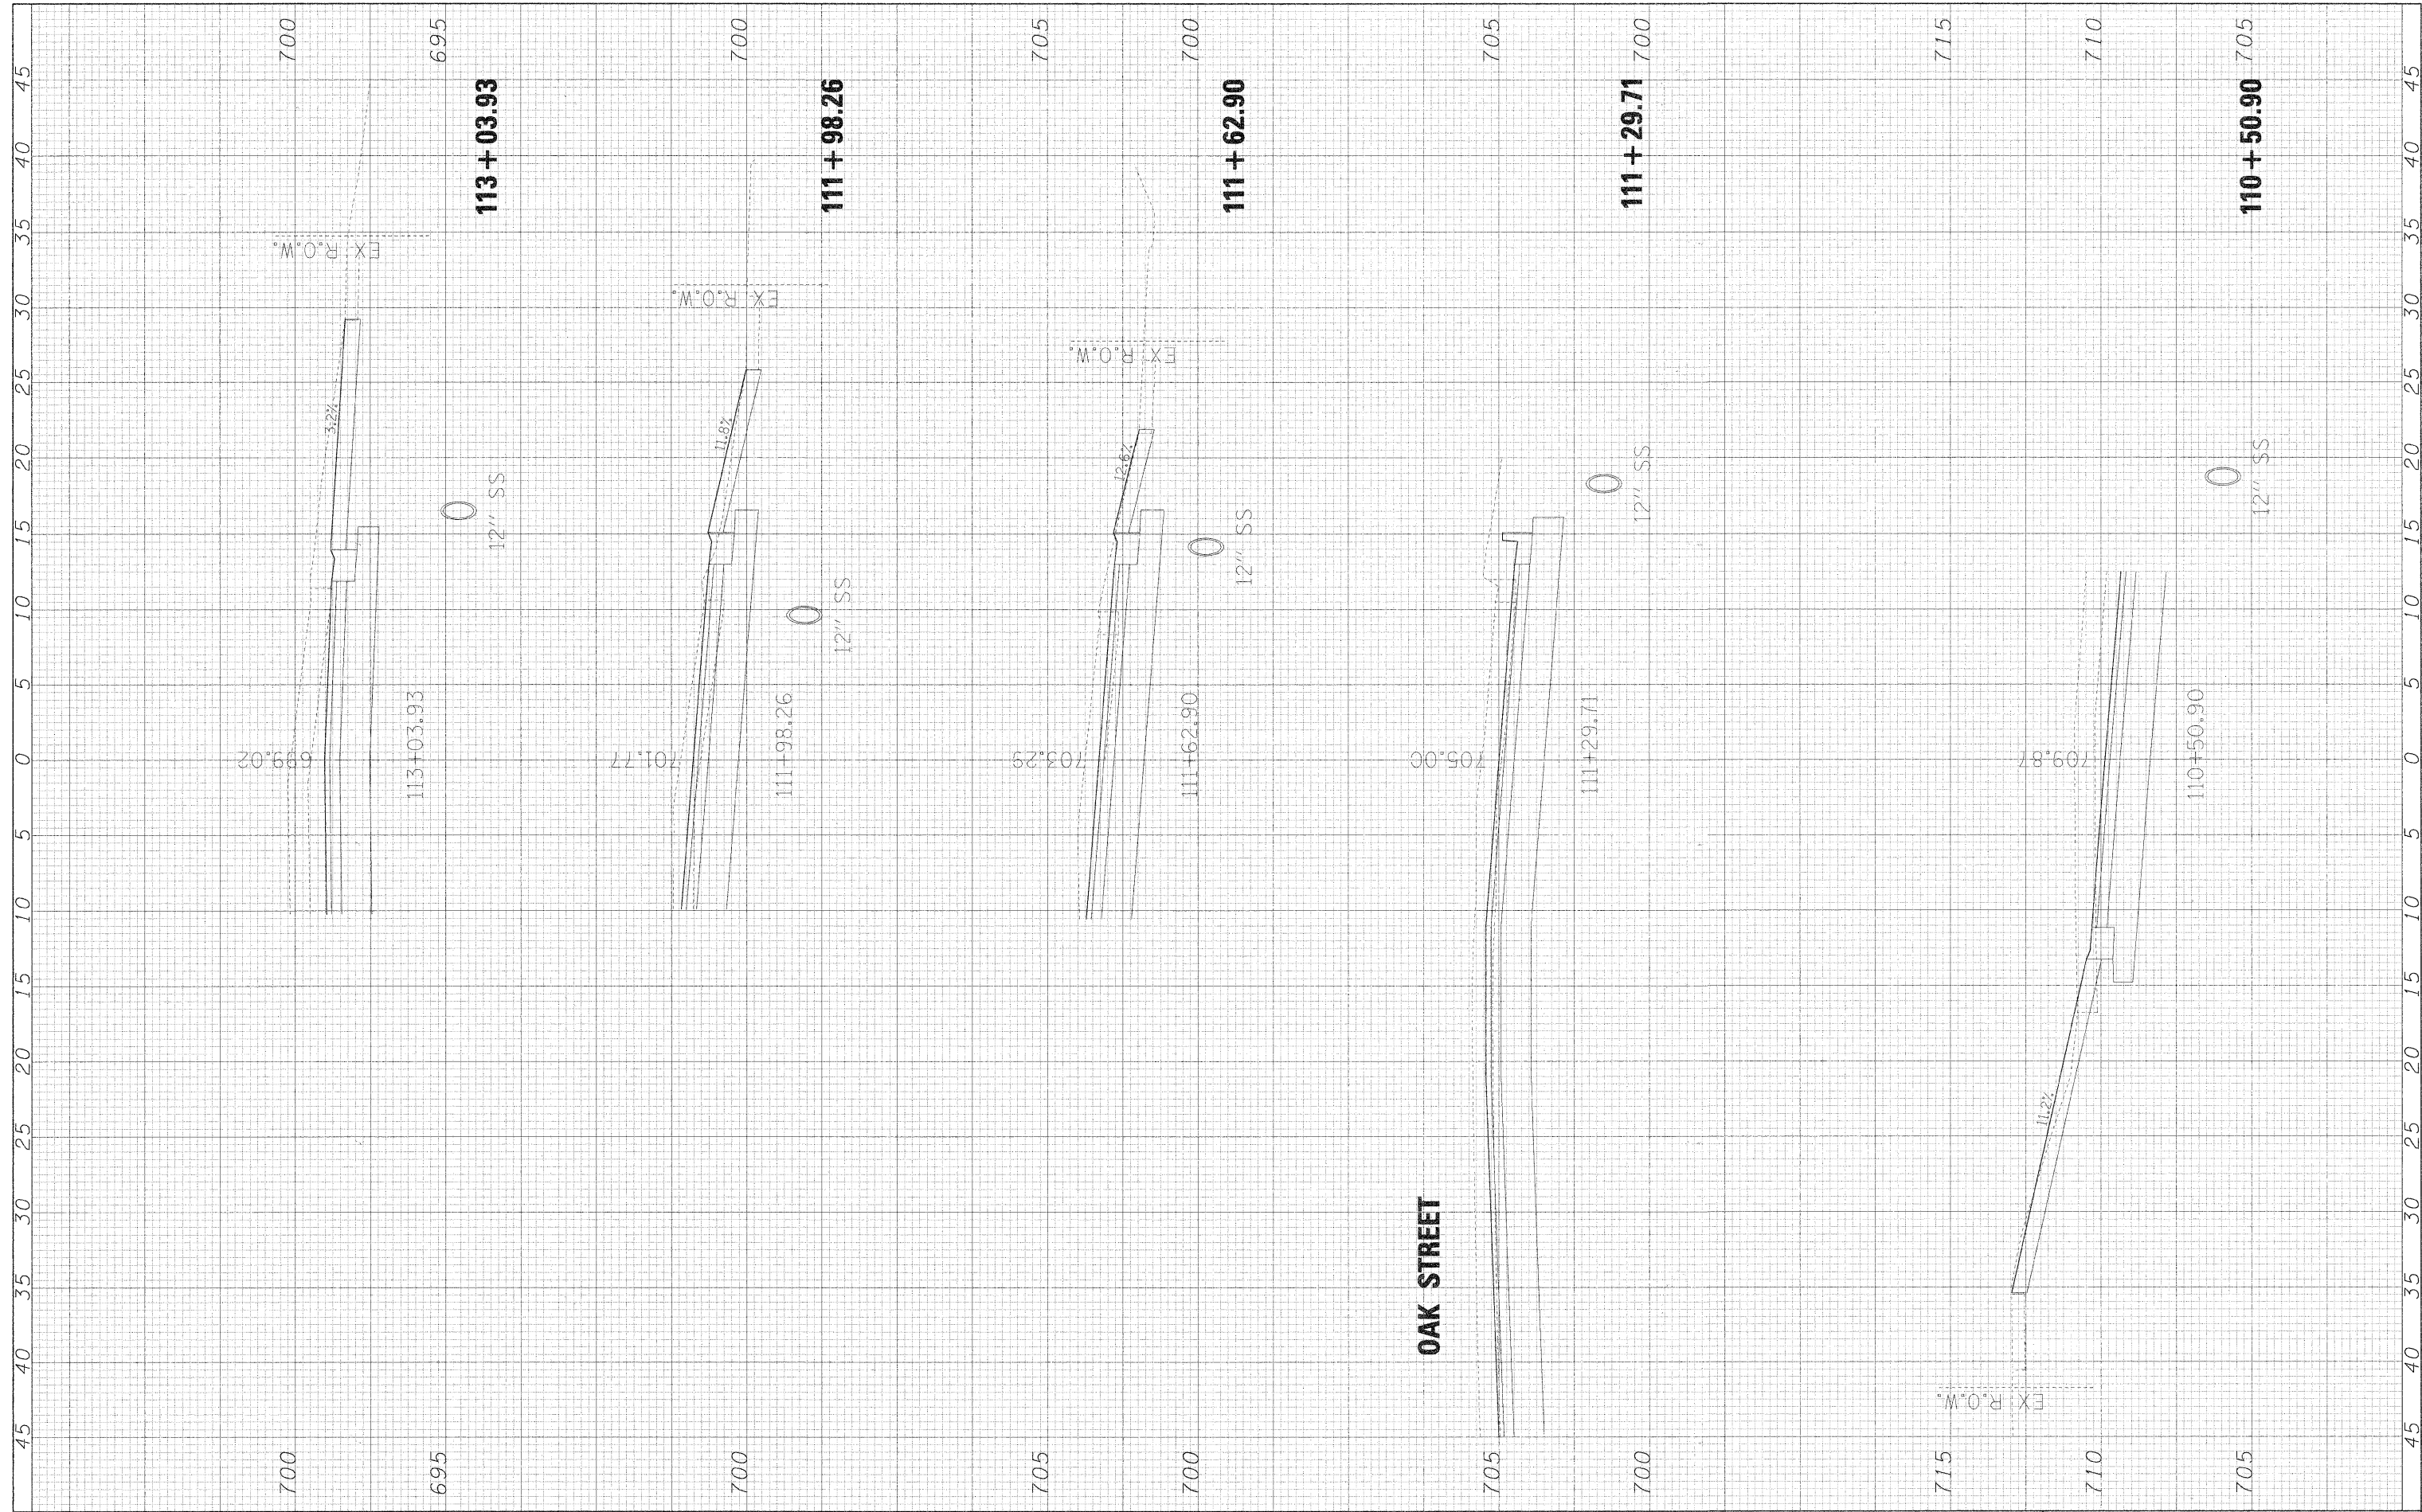

FILE NAME =
#FILEL#

USER NAME = #USER#
PLOT SCALE = #SCALE#
PLOT DATE = #DATE#

DESIGNED - MAP
DRAWN - JMT
CHECKED - MAP
DATE - 12/01/2009

REVISED -
REVISED -
REVISED -
REVISED -

**STATE OF ILLINOIS
DEPARTMENT OF TRANSPORTATION**

RIFORD ROAD DRIVEWAY CROSS SECTIONS

SCALE: 1"=5'H/2.5'V SHEET NO. 5 OF 9 SHEETS STA. 110+50.90 TO STA. 113+03.93

F.A. RTE.	SECTION	COUNTY	TOTAL SHEETS	SHEET NO.
230	05-00068-00-FP	DUPAGE	141	128
RIFORD ROAD RECONSTRUCTION		CONTRACT NO. 63092		
FED. ROAD DIST. NO.	ILLINOIS FED. AID PROJECT			