


FINAL SURVEY	SURVEYED	BY	DATE
NOTE BOOK NO.	PLOTTED		
	TEMP. AT		
	AREAS CHECKED		

ORIGINAL SURVEY	SURVEYED	BY	DATE
NOTE BOOK NO.	PLOTTED		
	TEMP. AT		
	AREAS CHECKED		

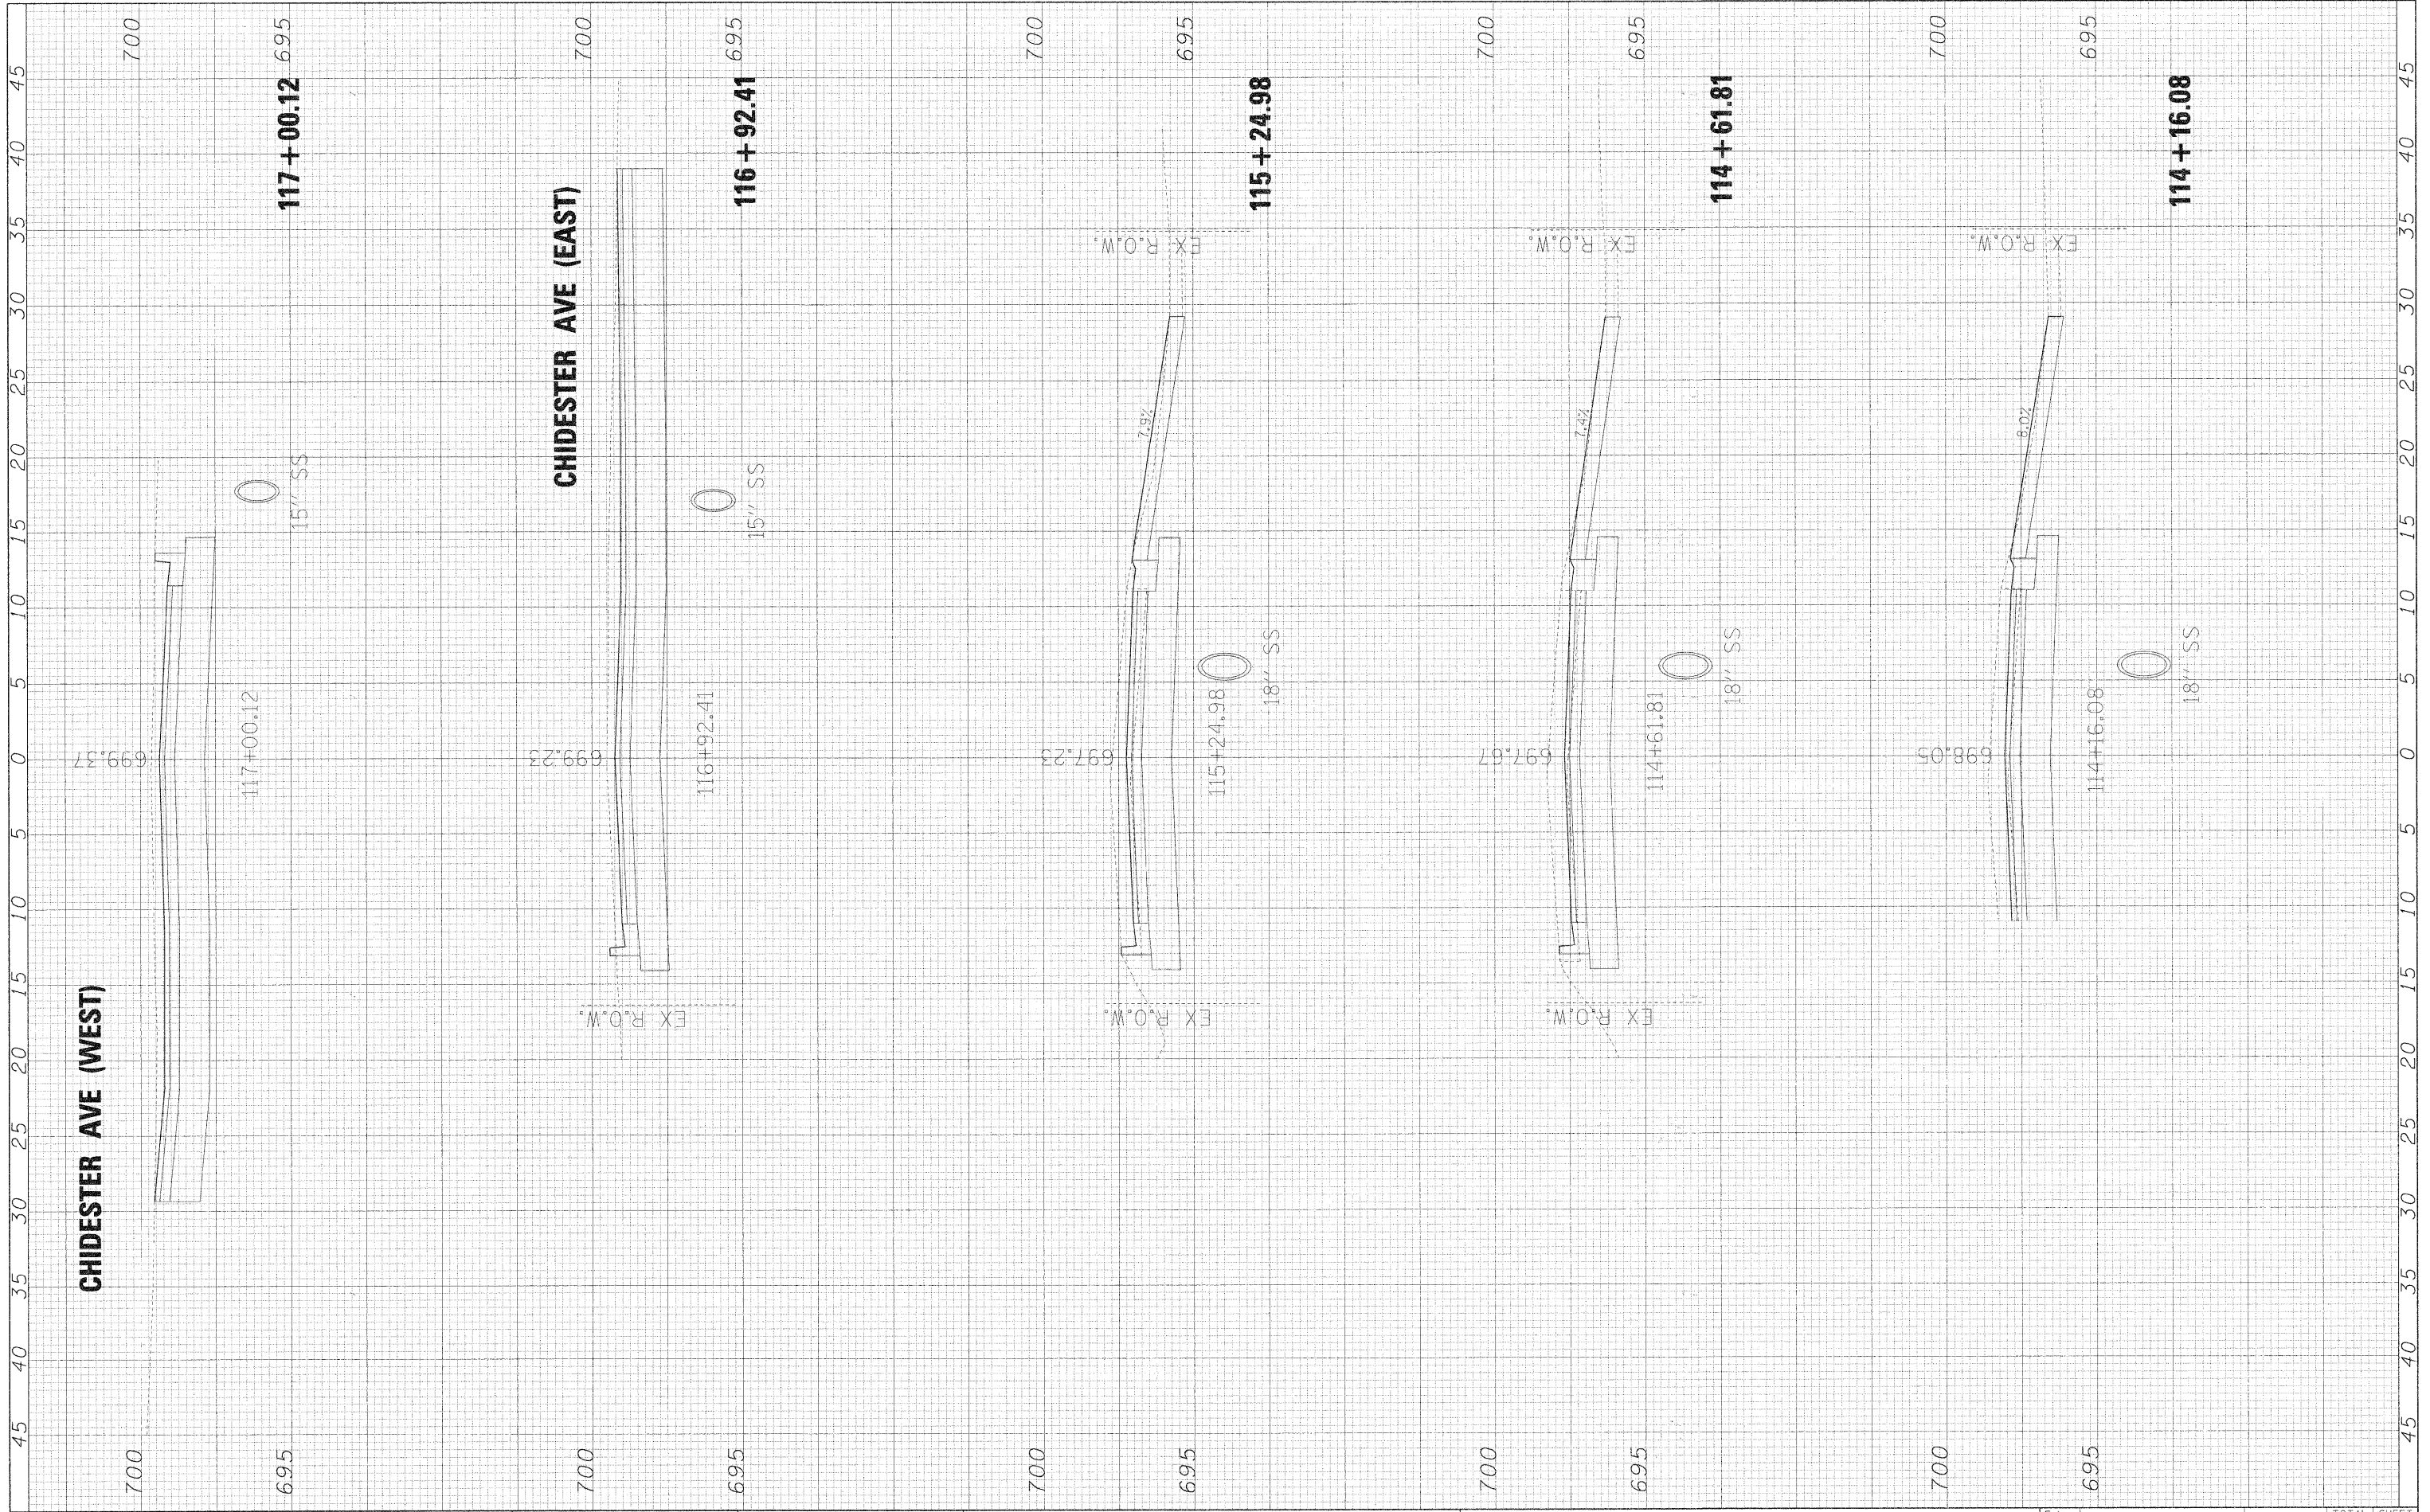

FILE NAME =	USER NAME = *USER#
*FILE#	

PLOT SCALE = *SCALE#	DESIGNED - MAP
PLOT DATE = *DATE#	DRAWN - JMT
	CHECKED - MAP
	DATE - 12/01/2009

REVISED	REVISED -
REVISED	REVISED -
REVISED	REVISED -

**STATE OF ILLINOIS  
DEPARTMENT OF TRANSPORTATION**

**RIFORD ROAD DRIVEWAY CROSS SECTIONS**

SCALE: 1"=5'4"/2.5'V SHEET NO. 6 OF 9 SHEETS STA. 114+16.08 TO STA. 117+00.12

F.A. RTE. 2915	SECTION 05-00068-00-FP	COUNTY DUPAGE	TOTAL SHEETS 141	SHEET NO. 129
RIFORD ROAD RECONSTRUCTION		CONTRACT NO. 63092		
FED. ROAD DIST. NO. ILLINOIS FED. AID PROJECT				