


FINAL SURVEY NO.	SURVEYED	BY	DATE
NOTE BOOK NO.	PLOTTED		
	TEMPLATE		
	AS BUILT		
	CHECKED		

ORIGINAL SURVEY NO.	SURVEYED	BY	DATE
NOTE BOOK NO.	PLOTTED		
	TEMPLATE		
	AS BUILT		
	CHECKED		

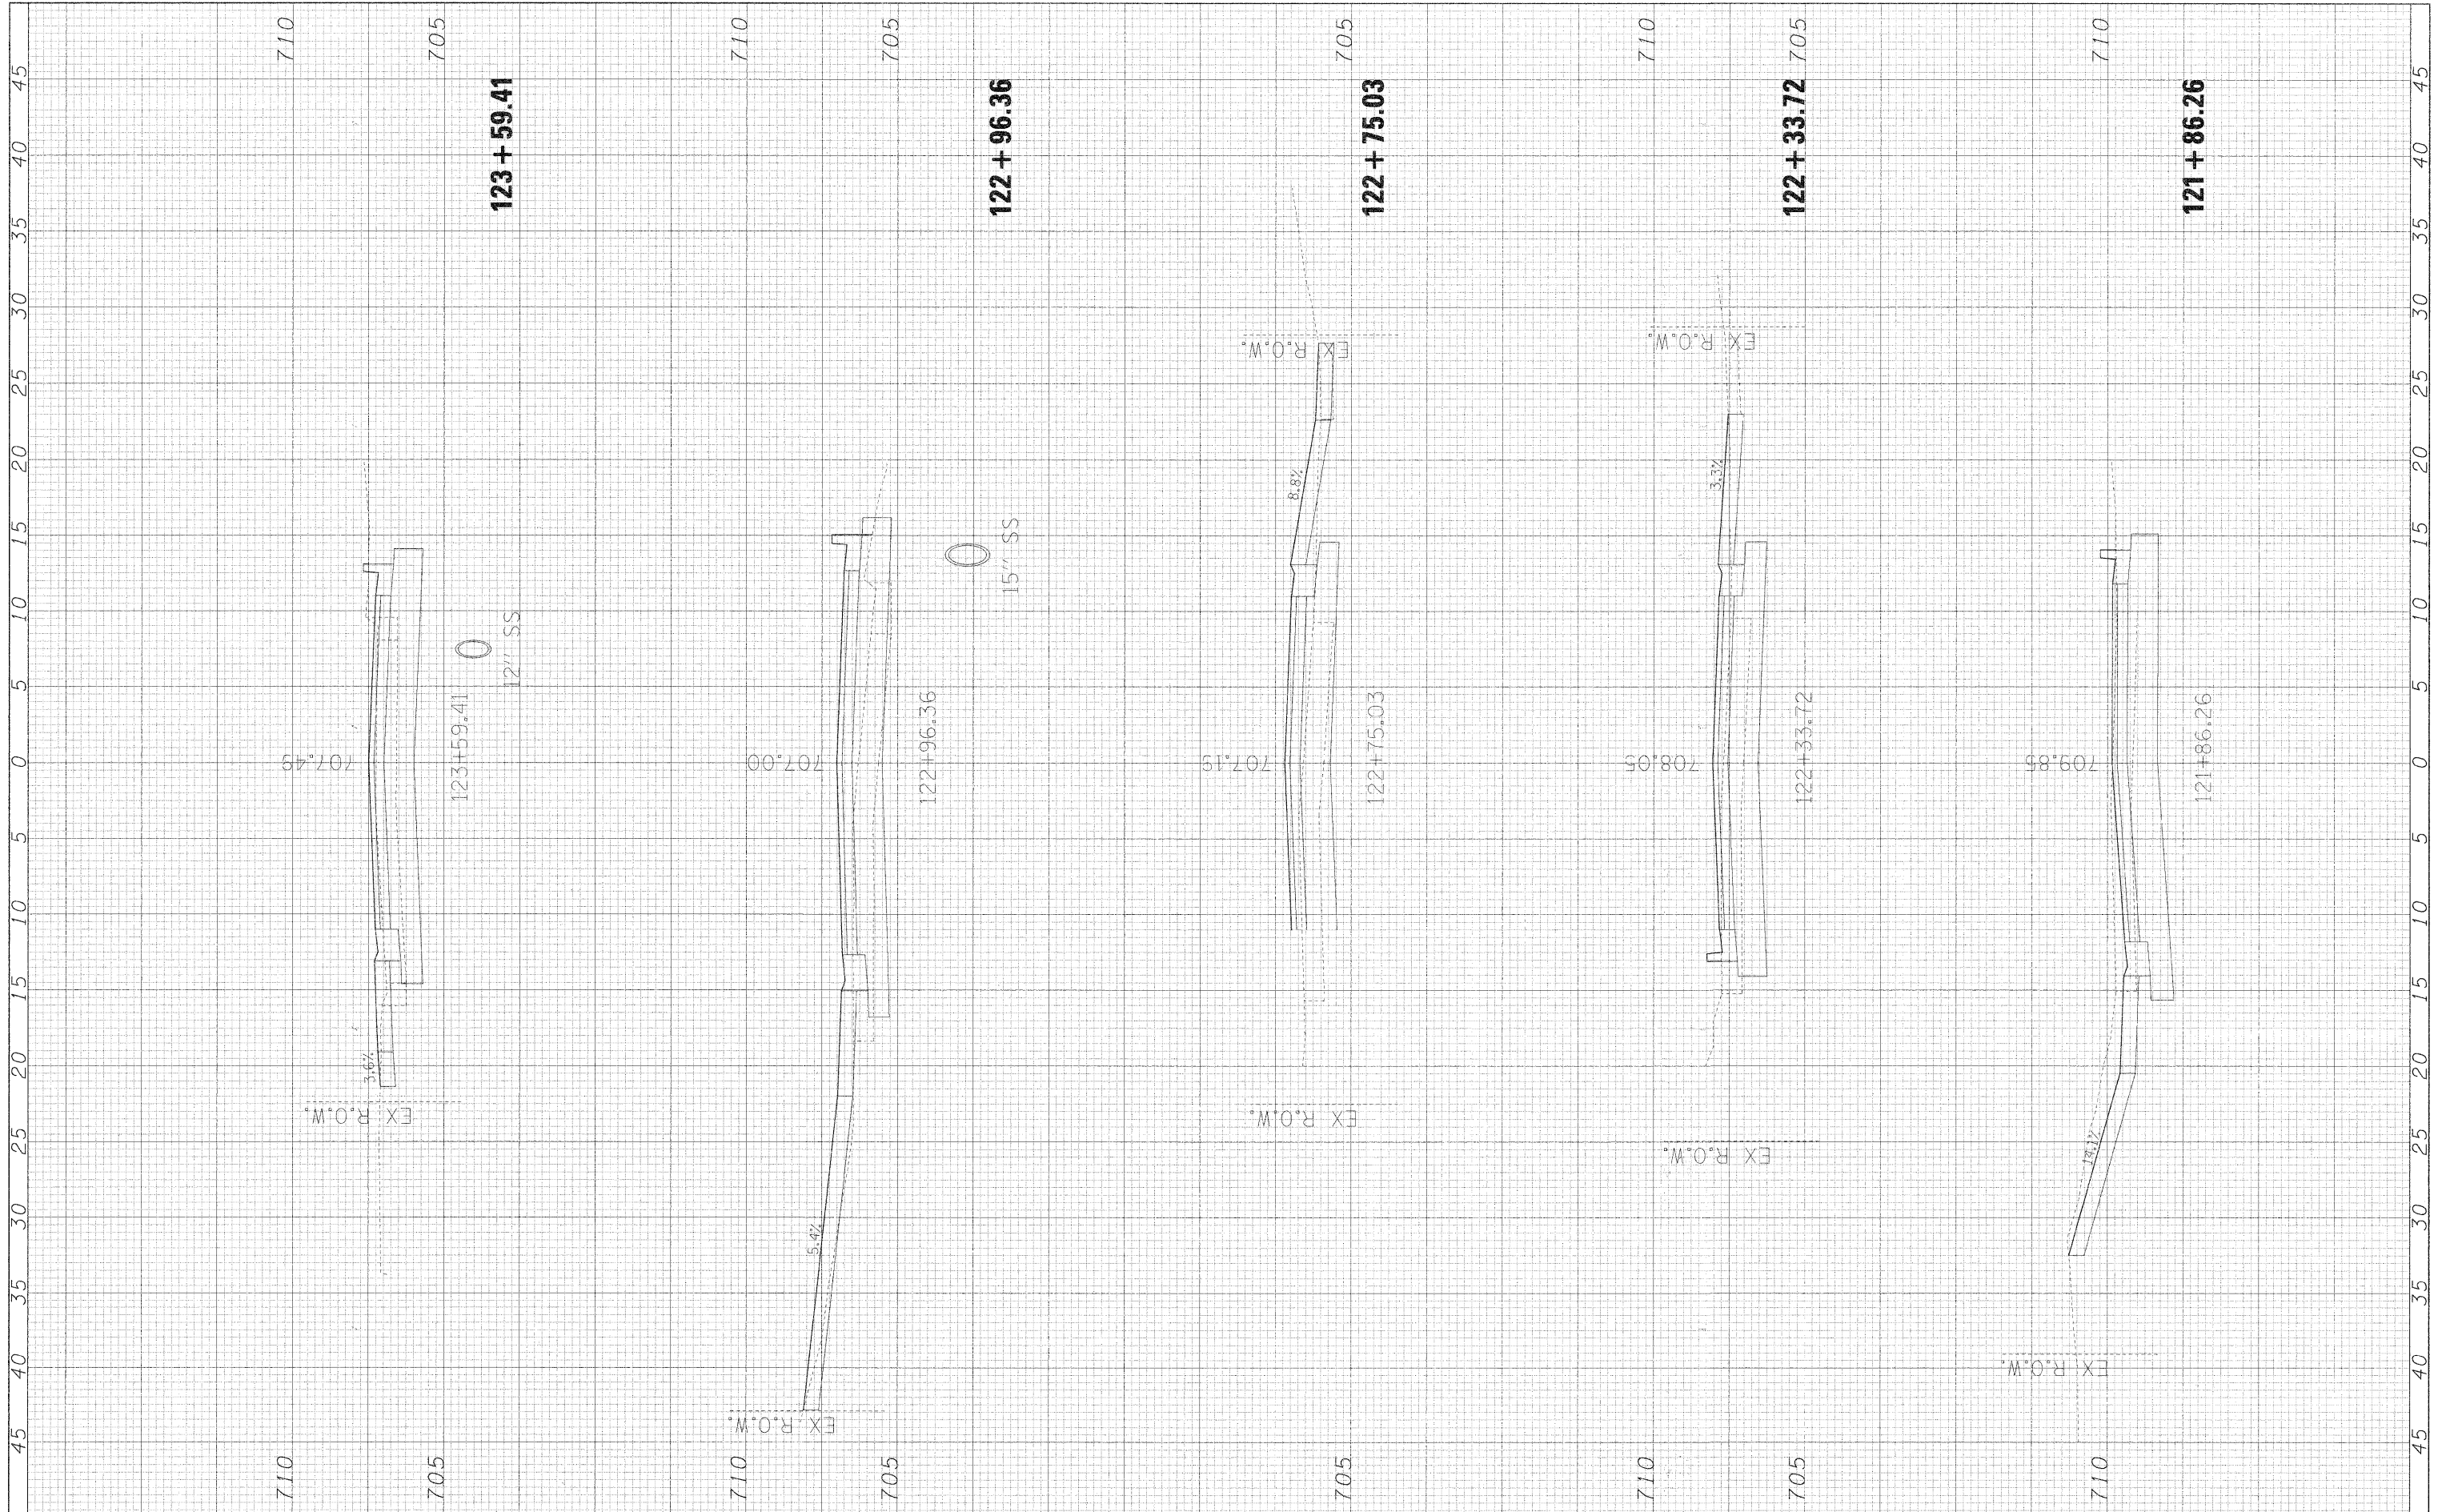

FILE NAME =
#FILE#

USER NAME = #USER#
PLOT SCALE = #SCALE#
PLOT DATE = #DATE#

DESIGNED - MAP
DRAWN - JMT
CHECKED - MAP
DATE - 12/01/2009

REVISED
REVISED -
REVISED -
REVISED -

**STATE OF ILLINOIS
DEPARTMENT OF TRANSPORTATION**

RIFORD ROAD DRIVEWAY CROSS SECTIONS

SCALE: 1"=5'H/2.5'V SHEET NO. 8 OF 9 SHEETS STA. 121+86.26 TO STA. 123+59.41

F.A. RTE. 1315	SECTION 05-0068-00-FP	COUNTY DUPAGE	TOTAL SHEETS 141	SHEET NO. 131
RIFORD ROAD RECONSTRUCTION		CONTRACT NO. 63092		
FED. ROAD DIST. NO. ILLINOIS		FED. AID PROJECT		