


DATE: _____ BY: _____
 SURVEYED _____ PLOTTED _____
 SURVEY _____ PLOTTED _____
 NOTE BOOK _____ TEMPLATE _____
 NO. _____ AS _____ CHECKED _____

DATE: _____ BY: _____
 SURVEYED _____ PLOTTED _____
 SURVEY _____ PLOTTED _____
 NOTE BOOK _____ TEMPLATE _____
 NO. _____ AS _____ CHECKED _____

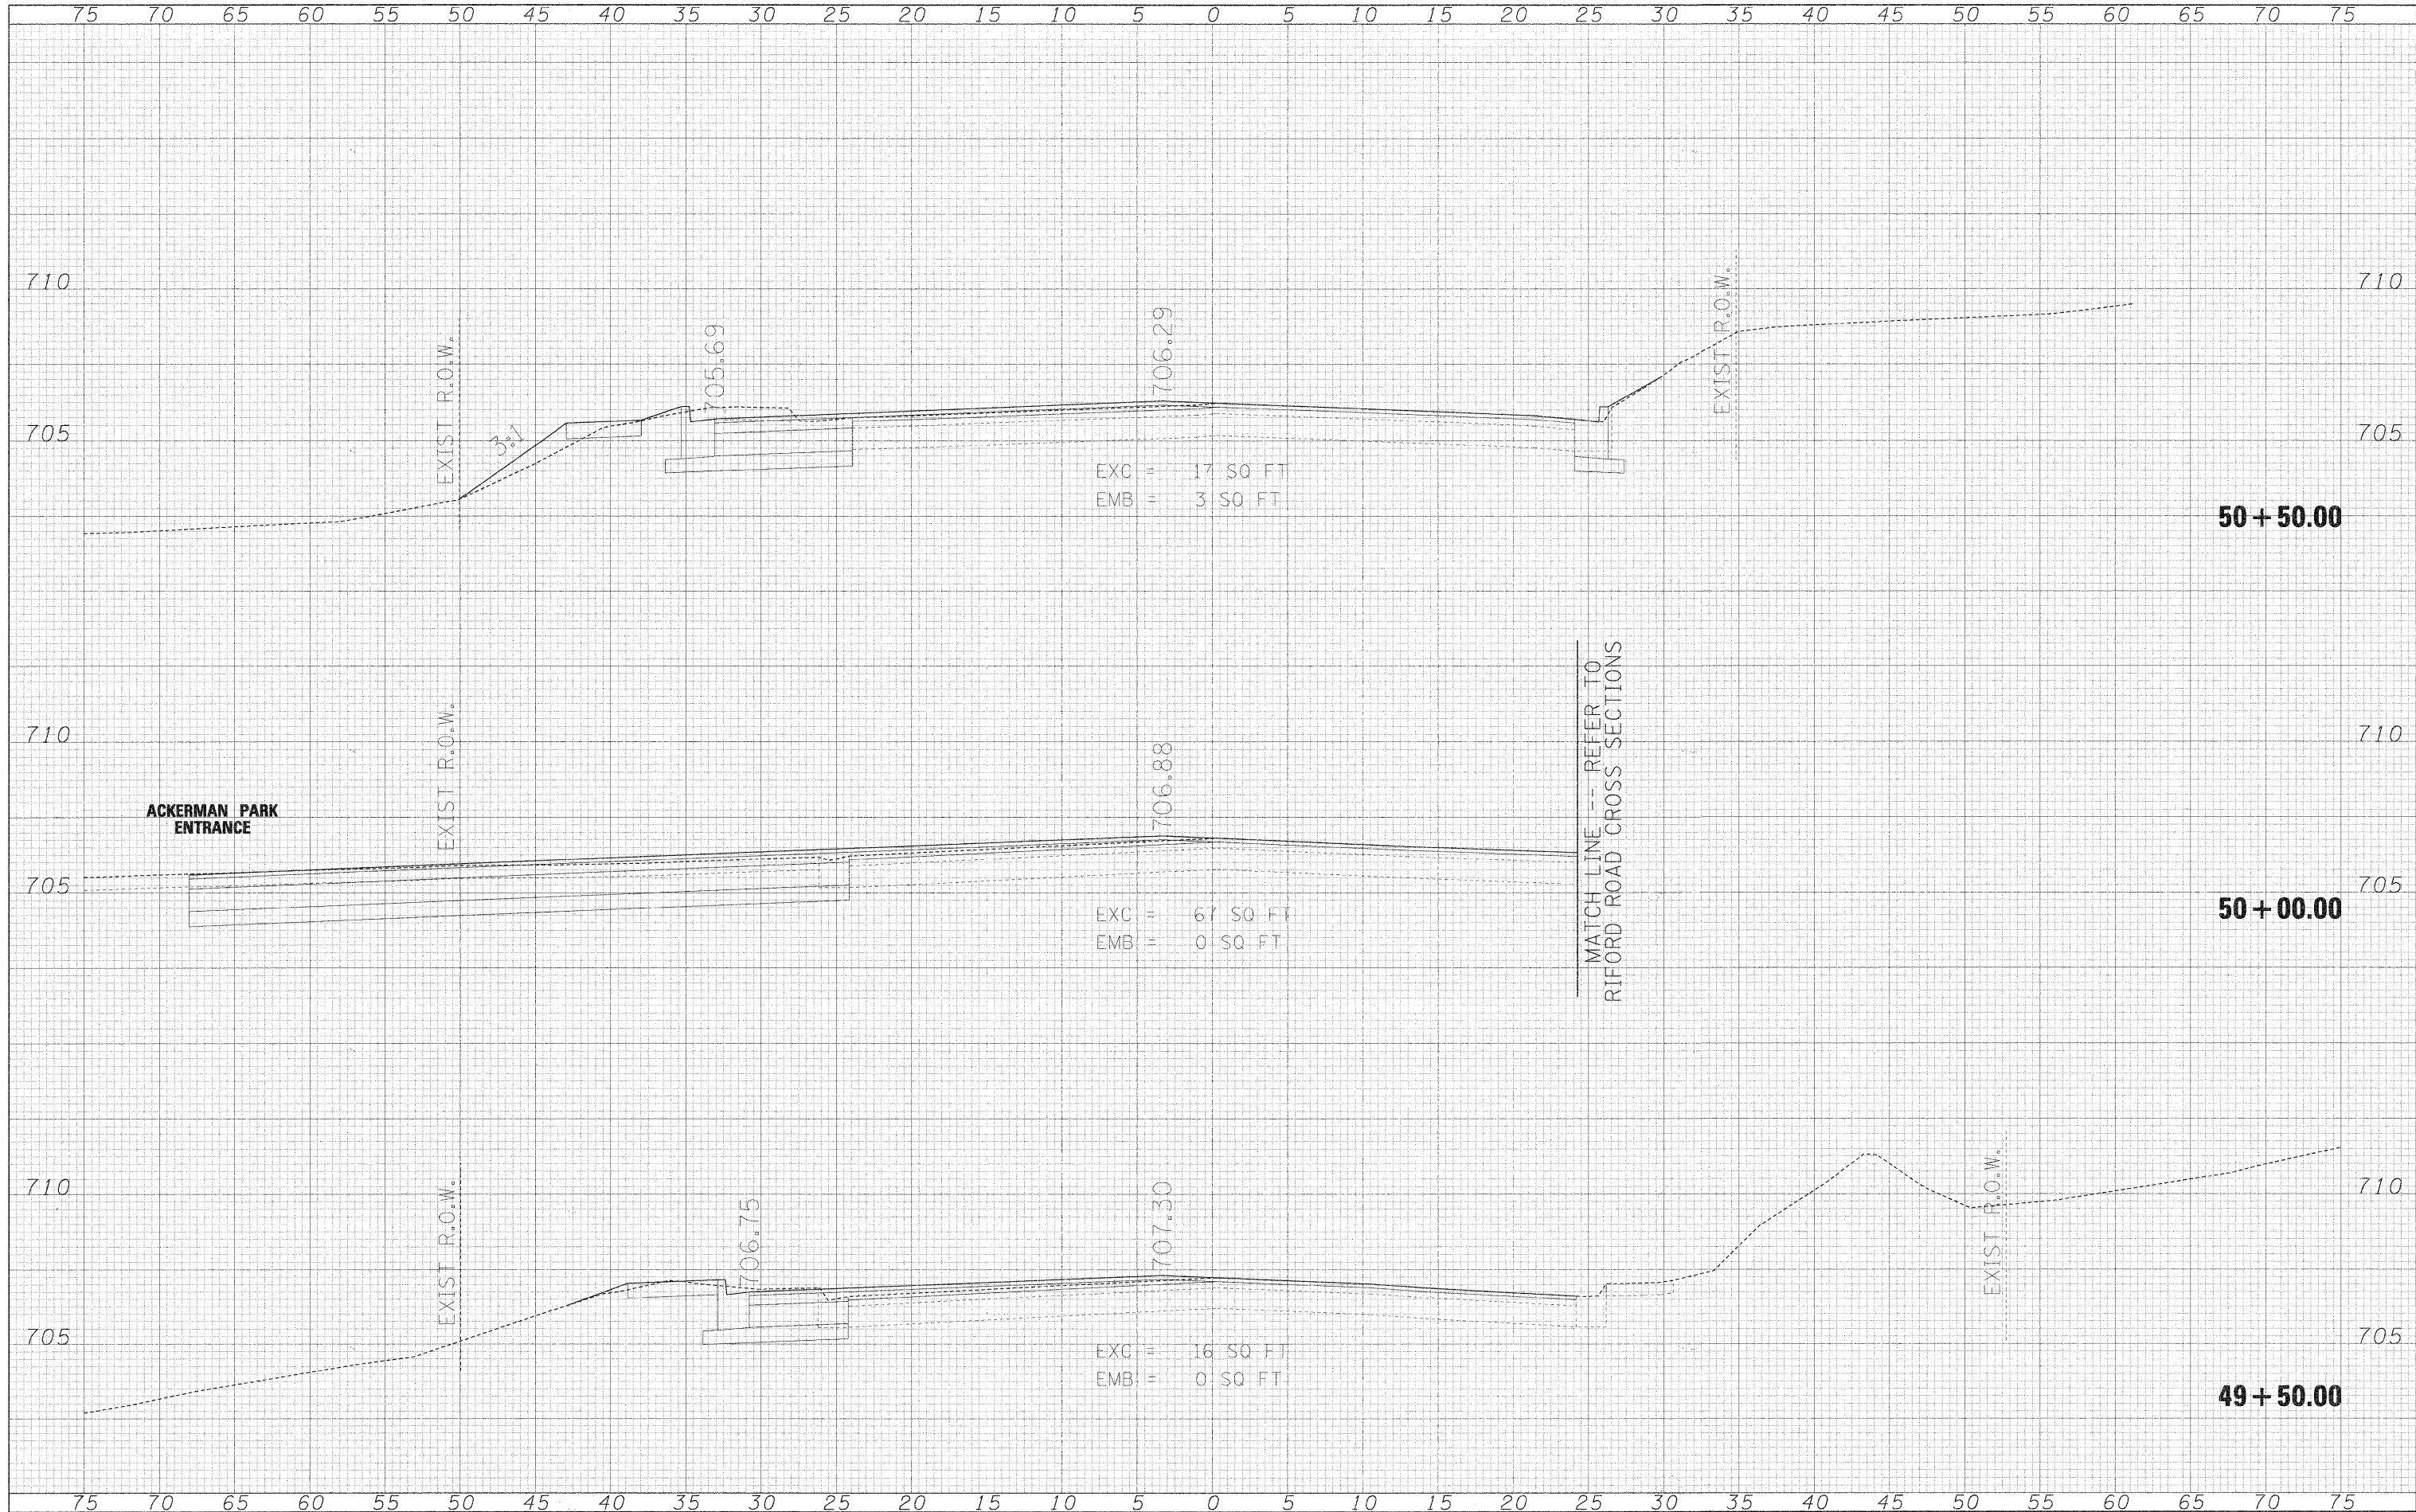

FILE NAME = #FILE#

USER NAME = #USER#
 PLOT SCALE = #SCALE#
 PLOT DATE = #DATE#

DESIGNED - MAP
 DRAWN - JMT
 CHECKED - MAP
 DATE - 12/01/2009

REVISED -
 REVISED -
 REVISED -
 REVISED -

STATE OF ILLINOIS
DEPARTMENT OF TRANSPORTATION

ST CHARLES ROAD CROSS SECTIONS
 SCALE: 1"=5'H/2.5'V SHEET NO. 1 OF 9 SHEETS STA. 49+50.00 TO STA. 50+50.00

FAJ RTE 2385	SECTION 05-00068-00-FP	COUNTY DUPAGE	TOTAL SHEETS 141	SHEET NO. 133
RIFORD ROAD RECONSTRUCTION		CONTRACT NO. 63092		
FED. ROAD DIST. NO. ILLINOIS FED. AID PROJECT				