

FOR INDEX OF SHEETS, SEE SHEET NO. 2

FOR LIST OF HIGHWAY STANDARDS, SEE SHEET NO. 2


STATE OF ILLINOIS
DEPARTMENT OF TRANSPORTATION
DIVISION OF HIGHWAYS

PROPOSED
PLANS FOR
TRAFFIC SIGNAL INTERCONNECT

CONGESTION MITIGATION AIR QUALITY
FAU ROUTE 3902 / ILLINOIS ROUTE 31 (LAKE STREET)
FROM GALE STREET TO NORTH OF INDIAN TRAIL
SECTION 05-00258-00-TL
PROJECT NO. CMM-9003 (034)
KANE COUNTY
JOB NO.: C-91-412-08

F.A.U. RTE.	SECTION	COUNTY	TOTAL SHEETS	SHEET NO.
3902	05-00258-00-TL	KANE	6.1	1


CONTRACT NO. 63251

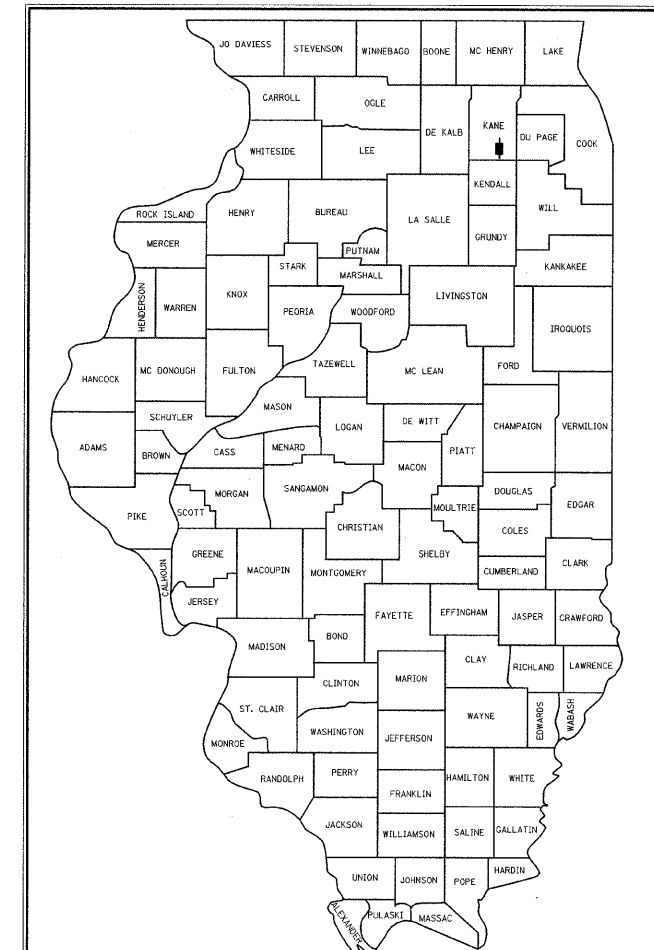

LOCATION OF SECTION INDICATED THIS: - [black rectangle] -

END PROJECT
(AURORA COMMONS)

THIS IMPROVEMENT IS LOCATED
IN THE CITY OF AURORA

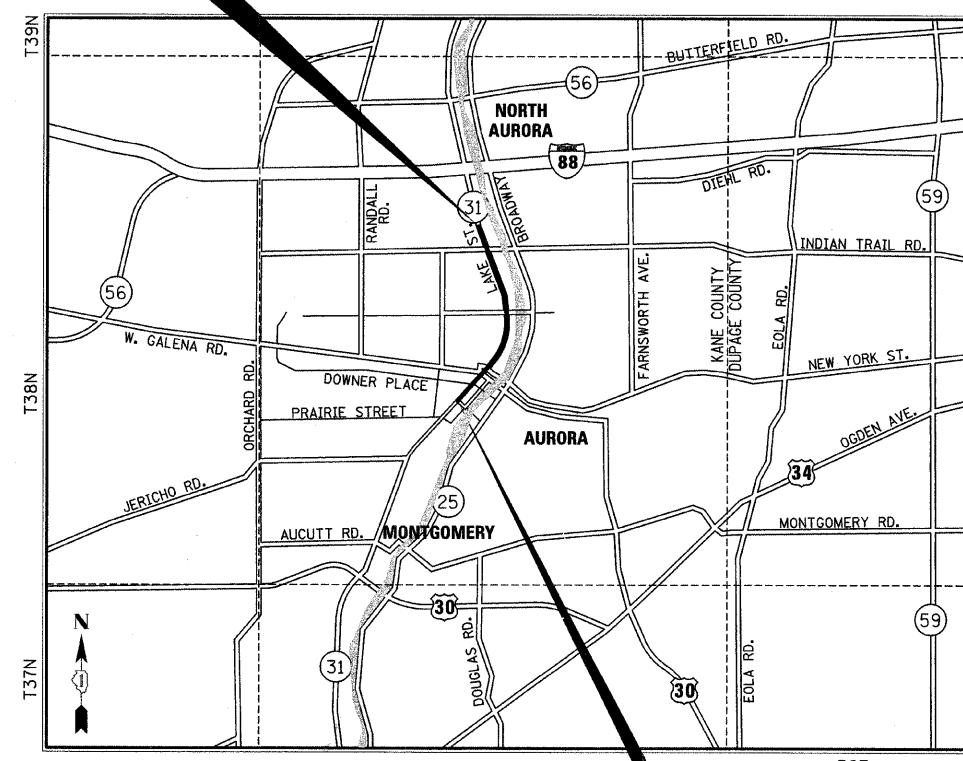


LOCATION MAP
SCALE : N.T.S

BEGIN PROJECT
(GALE STREET)

EXISTING ADT (2007) = 24,200
POSTED/DESIGN SPEED = 30 - 35 M.P.H.
PROJECT GROSS LENGTH = 12,400.00 FEET = 2.35 MILES
PROJECT NET LENGTH = 12,400.00 FEET = 2.35 MILES
DESIGN DESIGNATION = PRINCIPAL ARTERIAL

J.U.L.I.E.
JOINT UTILITY LOCATING INFORMATION FOR EXCAVATION
1-800-892-0123 (CALL 48 HOURS IN ADVANCE)

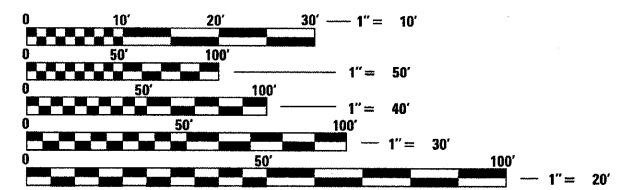

FULL SIZE PLANS HAVE BEEN PREPARED USING STANDARD
ENGINEERING SCALES. REDUCED SIZED PLANS WILL NOT
CONFORM TO STANDARD SCALES. IN MAKING MEASUREMENTS
ON REDUCED PLANS, THE ABOVE SCALES MAY BE USED.

CONTRACT NO: 63251



Anthony P. Simmons 2/5/2010
ANTHONY P. SIMMONS, P.E.
NO. 062-058414
EXPIRES: 11/30/2011
SEC GROUP, INC.

STATE OF ILLINOIS
DEPARTMENT OF TRANSPORTATION
DIVISION OF HIGHWAYS

APPROVED February 8 2010
E.J. [Signature]
CITY OF AURORA, CITY TRAFFIC ENGINEER

PASSED FEBRUARY 9 2010
[Signature]
DISTRICT 1 ENGINEER OF LOCAL ROADS & STREETS

RELEASING FOR BID
BASED ON LIMITED
REVIEW FEBRUARY 9, 2010
Diane M. O'Keefe
DEPUTY DIRECTOR OF HIGHWAYS, REGION 1 ENGINEER

PRINTED BY THE AUTHORITY
OF THE STATE OF ILLINOIS

Illinois Professional Design Firm # 184-000108

SEC Group, Inc.
Engineering
Surveying
Planning
Landscape Architecture

McHenry • Yorkville • New Lenox • Chicago
www.secgroupinc.com

DISTRICT 1 - LOCAL ROADS ENGINEER: MARILIN D. SOLOMON (847) 705-4407