
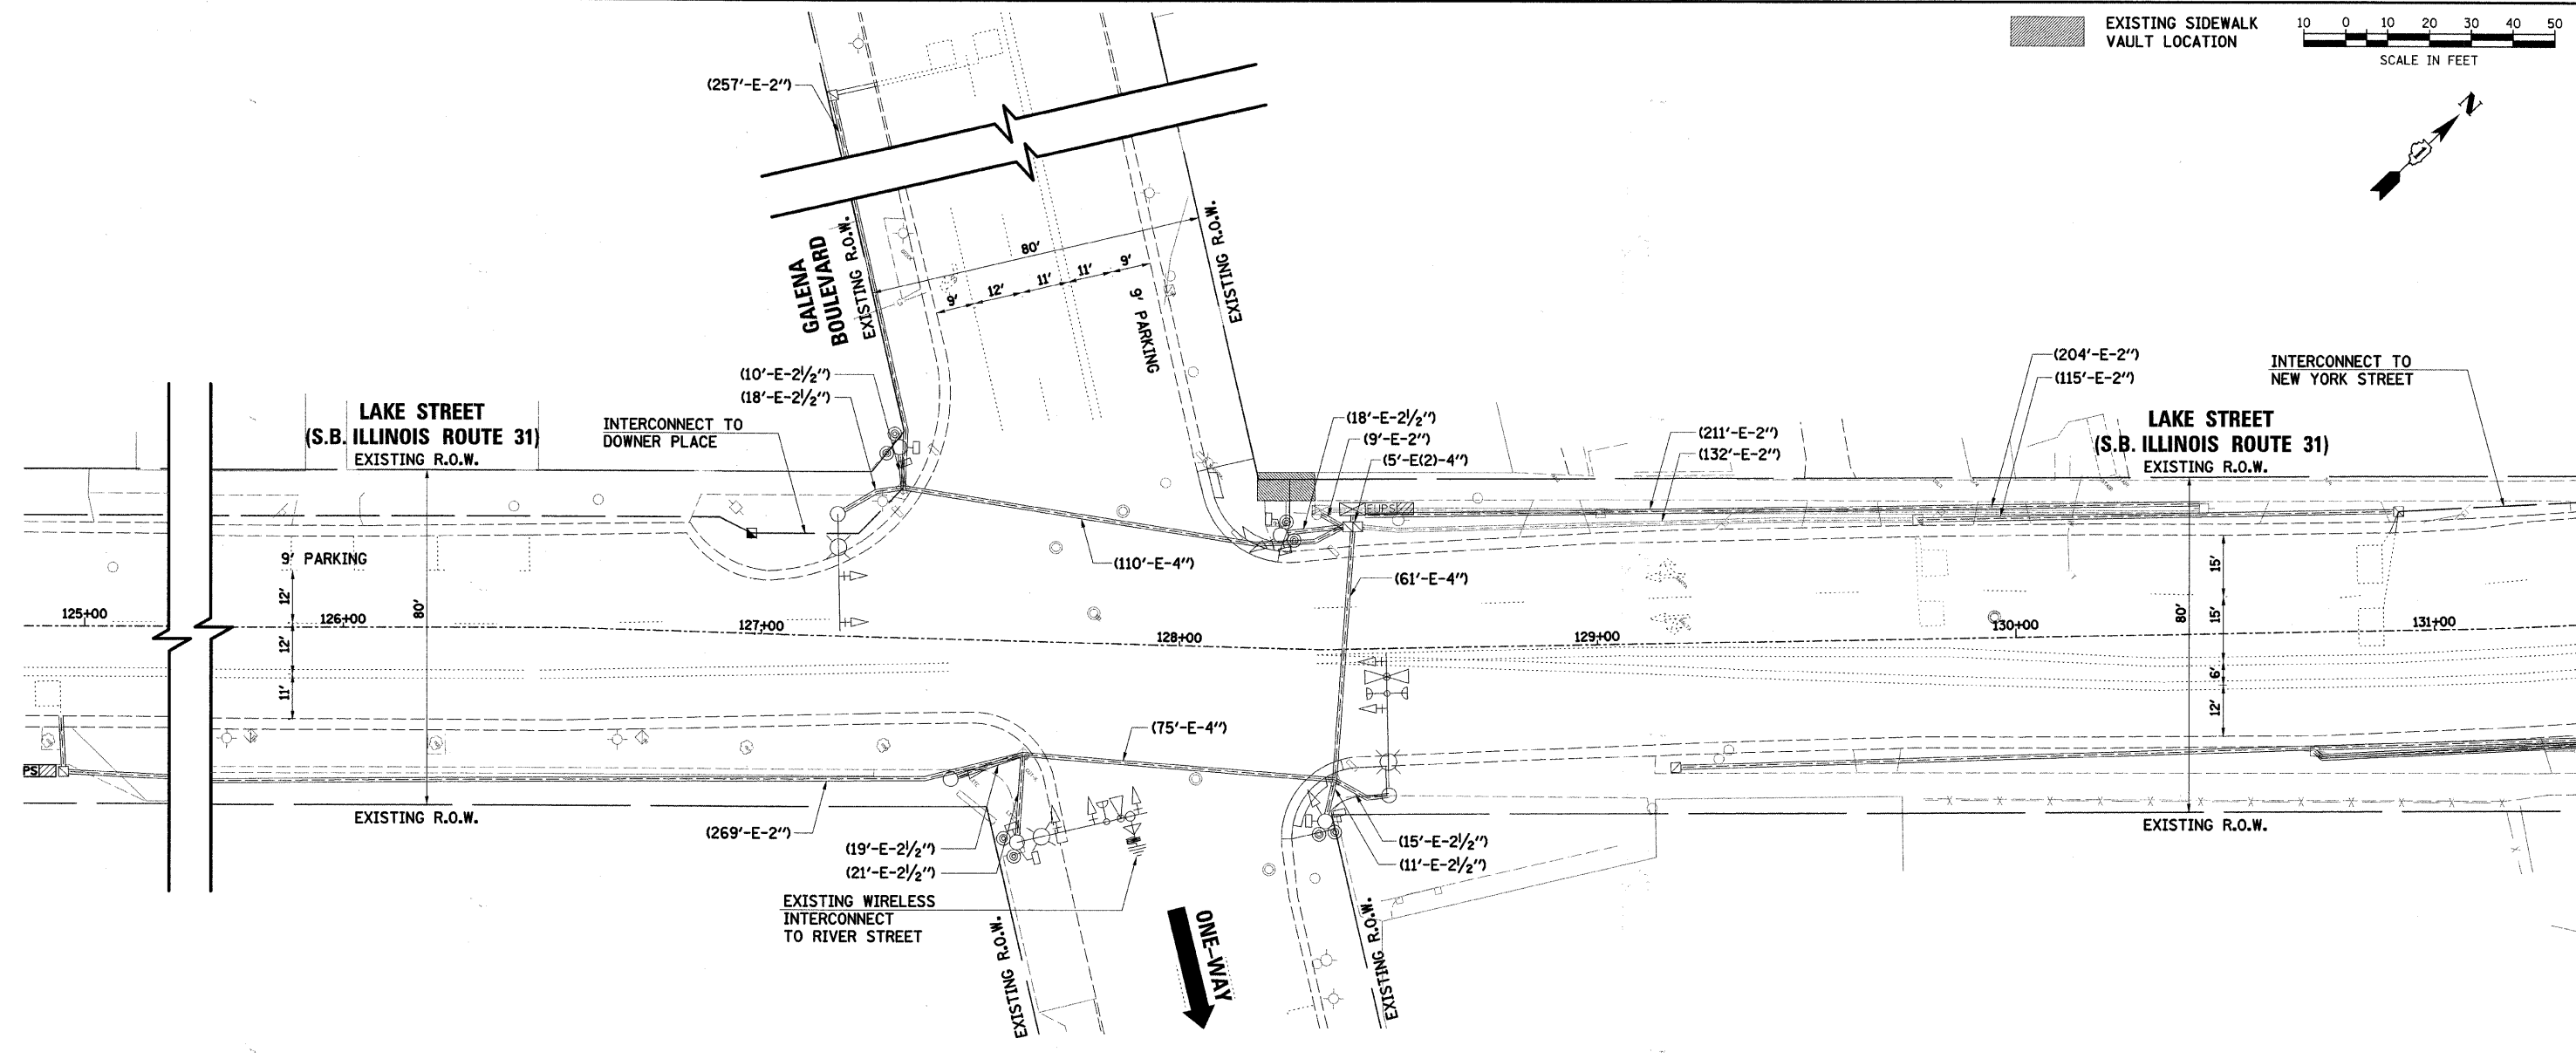


DATE	
BY	
REVIEWED	
PLAN	
NOTE BOOK	
NO.	
NO.	
NO.	
NO.	
NO.	

DATE	
BY	
REVIEWED	
PROFILE	
NOTE BOOK	
NO.	
NO.	
NO.	
NO.	
NO.	

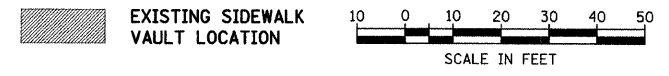

FILE NAME =
 ...\\690_2_s1904b_galenn.dgn

USER NAME = _USER_
 PLOT SCALE = #SCALE#
 PLOT DATE = 3/11/2010

DESIGNED -
 DRAWN *JMR*
 CHECKED *JRS*
 DATE -

REVISED -
 REVISED -
 REVISED -
 REVISED -

**STATE OF ILLINOIS
 DEPARTMENT OF TRANSPORTATION**

**EXISTING TRAFFIC SIGNAL AND MODIFICATION PLAN
 GALENA BOULEVARD**

SCALE: SHEET NO. OF SHEETS STA. TO STA.

F.A.U. RTE. 3902	SECTION 05-00258-00-TL	COUNTY KANE	TOTAL SHEETS 61	SHEET NO. 20
FED. ROAD DIST. NO. ILLINOIS FED. AID PROJECT			CONTRACT NO. 63251	