


DATE	
BY	
PLAN	
NO.	
DATE	
BY	
PLAN	
NO.	

DATE	
BY	
PLAN	
NO.	
DATE	
BY	
PLAN	
NO.	

### SCHEDULE OF QUANTITIES


PAY ITEM DESCRIPTION	UNIT	GALENA BOULEVARD
MAINTENANCE OF EXISTING TRAFFIC SIGNAL INSTALLATION	EACH	1

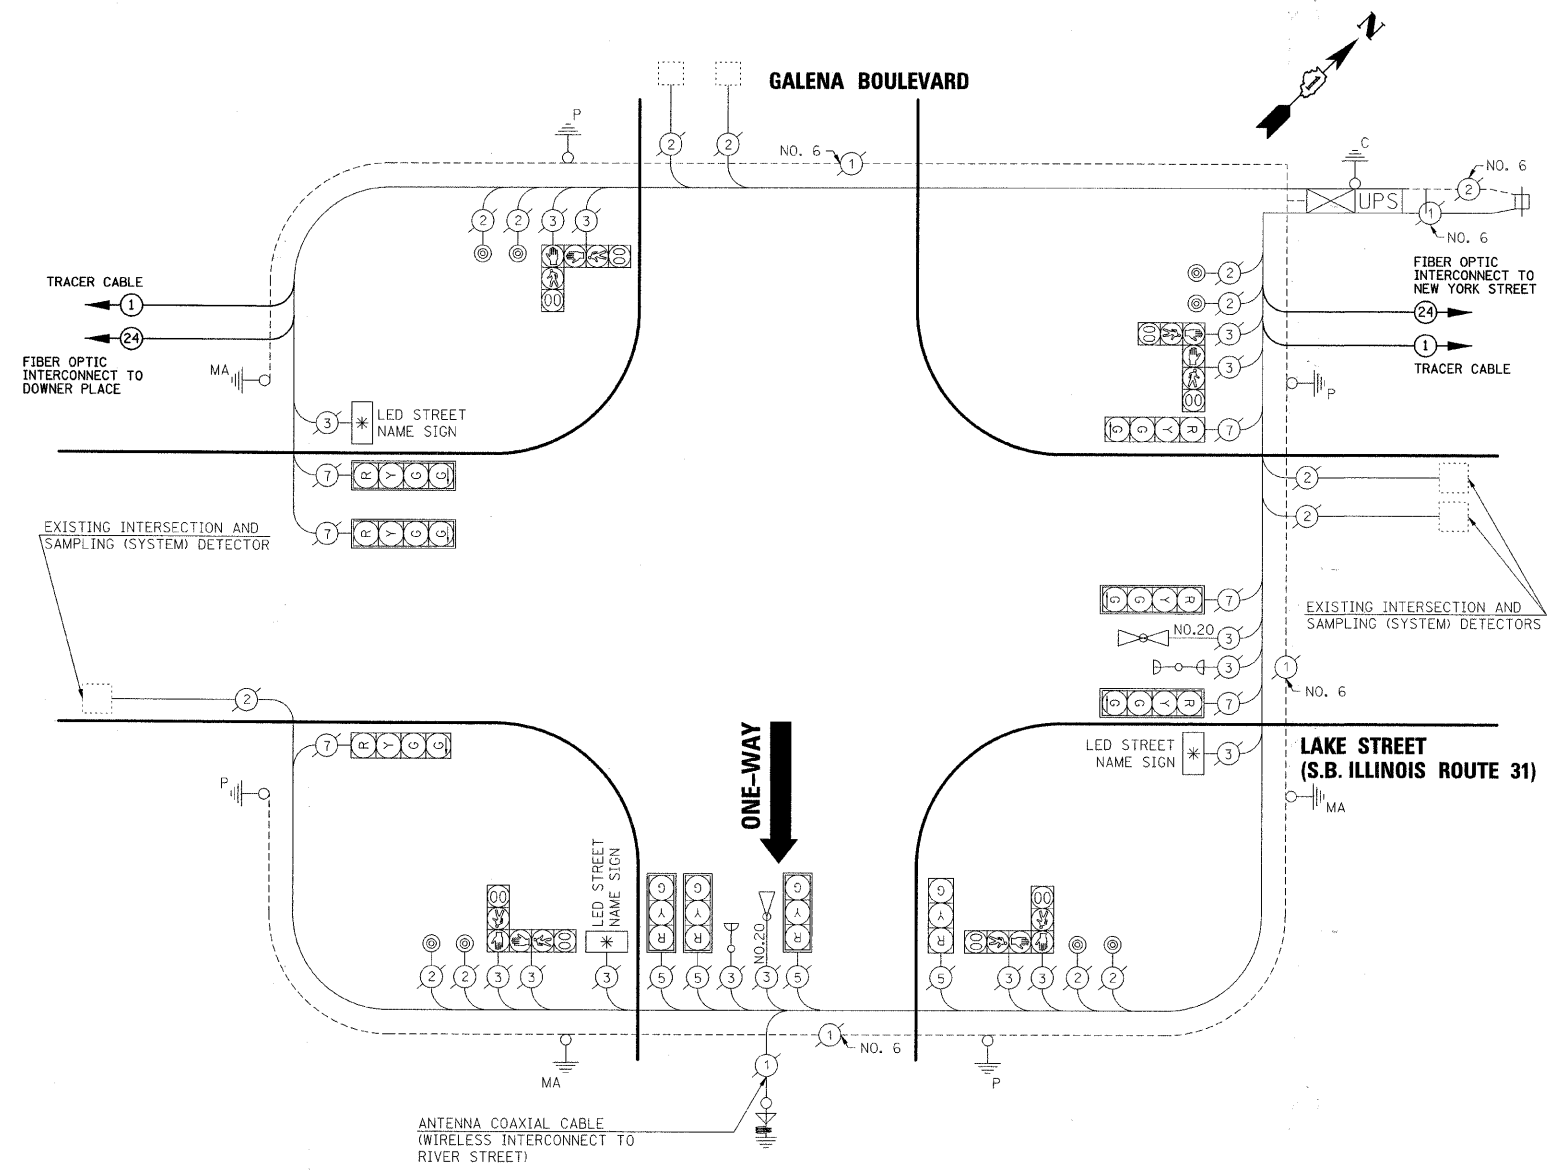

I.D.O.T TRAFFIC SIGNAL INSTALLATION ELECTRICAL SERVICE REQUIREMENTS					
TYPE	NO. LAMPS	WATTAGE		% OPERATION	TOTAL WATTAGE
		INCAND.	LED		
SIGNAL (RED)	10		17	0.50	85
(YELLOW)	10		25	0.25	62.5
(GREEN)	10		15	0.25	37.5
ARROW	6		12	0.10	7.2
PED. SIGNAL	8		25	1.00	200
CONTROLLER	1		100	1.00	100
UPS	1		25	1.00	25
LED SIGN	3		60	0.50	90
				TOTAL =	607.2


ENERGY COSTS TO: CITY OF AURORA  
44 E. DOWNER PLACE  
AURORA, ILLINOIS 60507-2067

ENERGY SUPPLY CONTACT: MARK SCHERIBEL  
PHONE: (630) 723-2128  
COMPANY: COMMONWEALTH EDISON

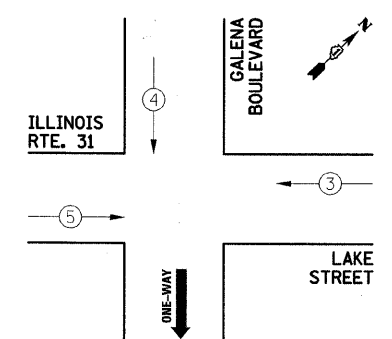


**EMERGENCY VEHICLE PREEMPTION SEQUENCE**

EMERGENCY VEHICLE PREEMPTORS		
EMERGENCY VEHICLE PREEMPTORS	3	4
MOVEMENT	←	↓

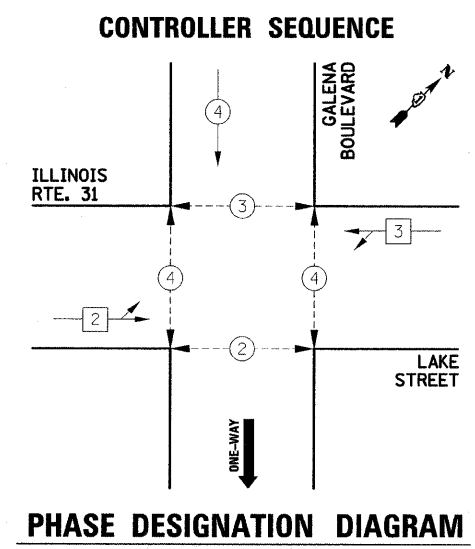

STATE OF ILLINOIS  
DEPARTMENT OF TRANSPORTATION

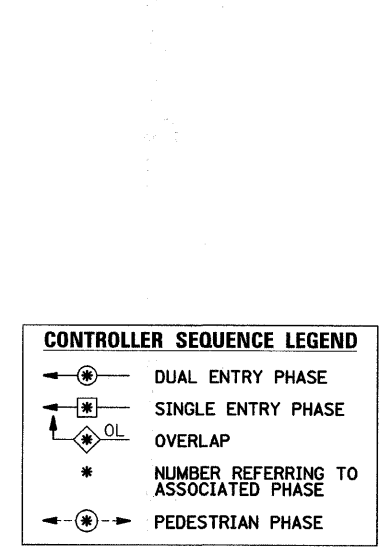

FILE NAME = ...690\_2.sig@to.galena.dgn

USER NAME = USER\_

DESIGNED -

DRAWN JMR

CHECKED JRS

DATE -

REVISED -

REVISED -

REVISED -

REVISED -

SCALE: SHEET NO. OF SHEETS STA. TO STA.

EXISTING CABLE AND MODIFICATION PLAN  
PHASE DESIGNATION DIAGRAM  
GALENA BOULEVARD

F.A.U. RTE. 3902

SECTION 05-00258-00-TL

COUNTY KANE

TOTAL SHEETS 61

SHEET NO. 21

CONTRACT NO. 63251

FED. ROAD DIST. NO. ILLINOIS FED. AID PROJECT