


PLAN	SURVEYED	DATE
	PLOTTED	
	CHECKED	
	BY	
	NO. OF WAYS CHECKED	
	CADD FILE NAME	
	NO.	

PROFILE	SURVEYED	DATE
	PLOTTED	
	CHECKED	
	BY	
	NO. OF WAYS CHECKED	
	STRUCTURE NOTATION'S CPWD	
	NO.	

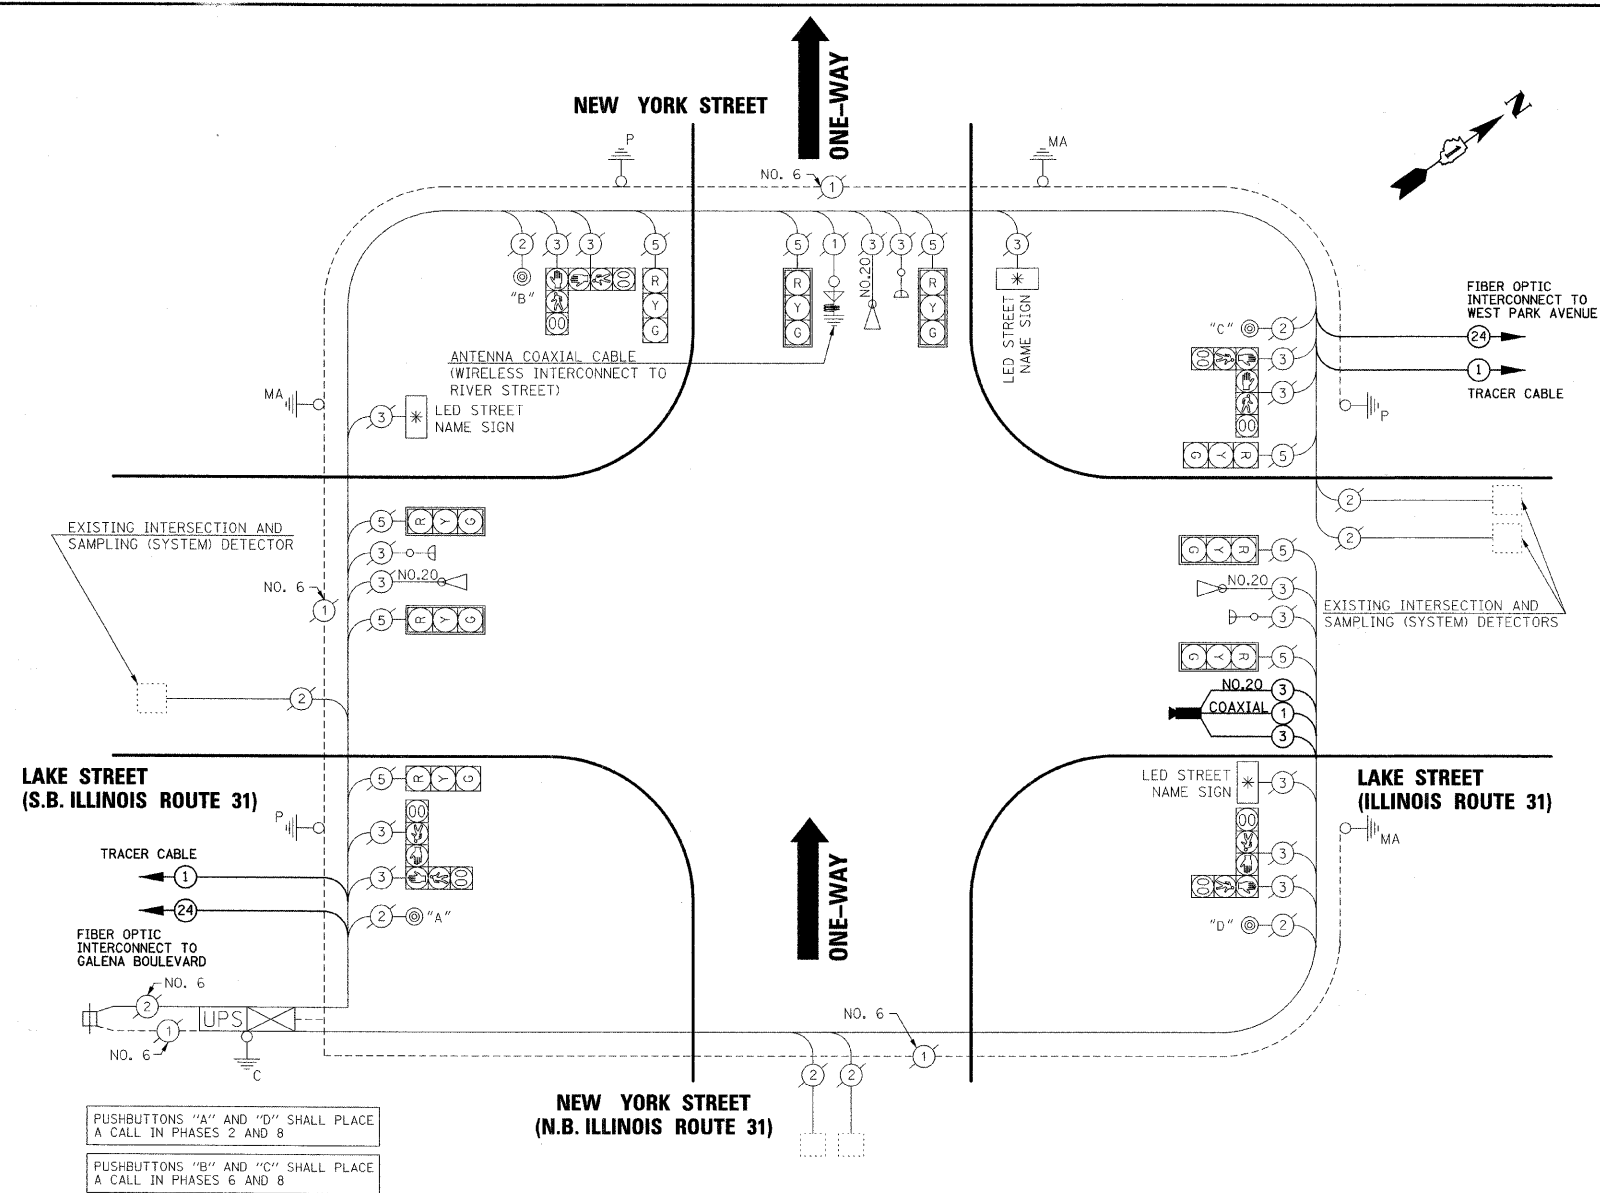

PUSHBUTTONS "A" AND "D" SHALL PLACE A CALL IN PHASES 2 AND 8  
 PUSHBUTTONS "B" AND "C" SHALL PLACE A CALL IN PHASES 6 AND 8



### SCHEDULE OF QUANTITIES

PAY ITEM DESCRIPTION	UNIT	NEW YORK STREET
MAINTENANCE OF EXISTING TRAFFIC SIGNAL INSTALLATION	EACH	1
ELECTRIC CABLE IN CONDUIT, SIGNAL NO. 14 3C	FOOT	146.5
ELECTRIC CABLE IN CONDUIT NO. 20 3/C, TWISTED, SHIELDED	FOOT	146.5
VIDEO BELDEN 8281 COAXIAL CABLE IN CONDUIT	FOOT	146.5
INTERSECTION VIDEO TRAFFIC MONITORING SYSTEM WITH PTZ CAMERA	EACH	1

I.D.O.T TRAFFIC SIGNAL INSTALLATION ELECTRICAL SERVICE REQUIREMENTS					TOTAL WATTAGE
TYPE	NO. LAMPS	WATTAGE		% OPERATION	
		INCAND.	LED		
SIGNAL (RED)	9	17		0.50	76.5
(YELLOW)	9		25	0.25	56.3
(GREEN)	9		15	0.25	33.8
ARROW			12	0.10	
PED. SIGNAL	8		25	1.00	200
CONTROLLER	1		100	1.00	100
UPS	1		25	1.00	25
LED SIGN	3		60	0.50	90
LUMINAIRE	3		250	0.50	375
TOTAL =					956.6

ENERGY COSTS TO: CITY OF AURORA  
 44 E. DOWNER PLACE  
 AURORA, ILLINOIS 60507-2067

ENERGY SUPPLY CONTACT: MARK SCHERIBEL  
 PHONE: (630) 723-2128  
 COMPANY: COMMONWEALTH EDISON

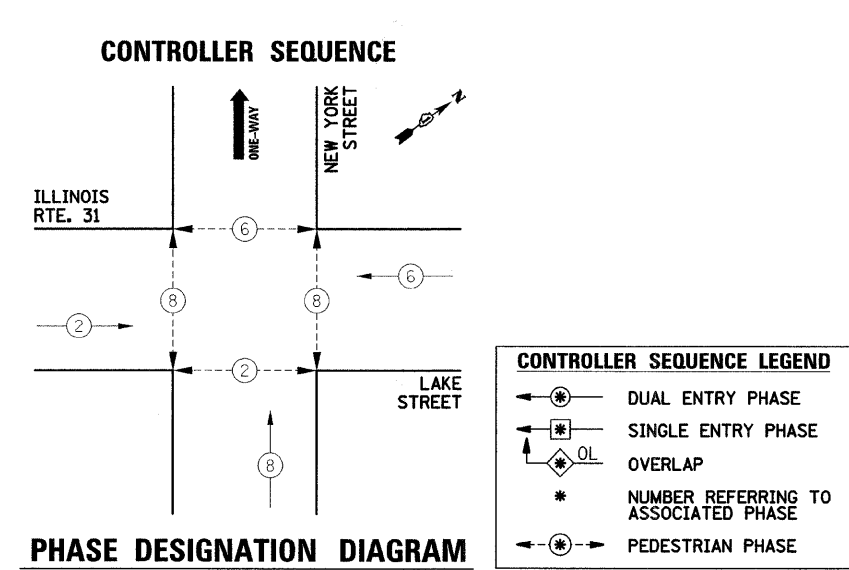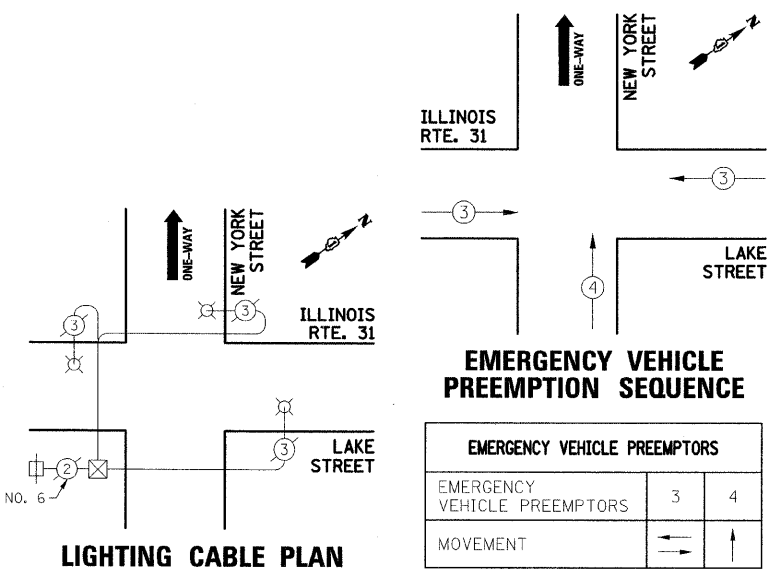

CONTROLLER SEQUENCE LEGEND	
← ⊕ →	DUAL ENTRY PHASE
← * →	SINGLE ENTRY PHASE
← ⊕ OL →	OVERLAP
* →	NUMBER REFERRING TO ASSOCIATED PHASE
← ⊕ →	PEDESTRIAN PHASE