



Note 1: Place 2" dia. PVC weep holes @ 10' max c/c. Cost shall be included in Concrete Structures. The height of the holes shall be the higher of 1'-6" above the top of the cap or 6" above the finish grade at the front of the wall.

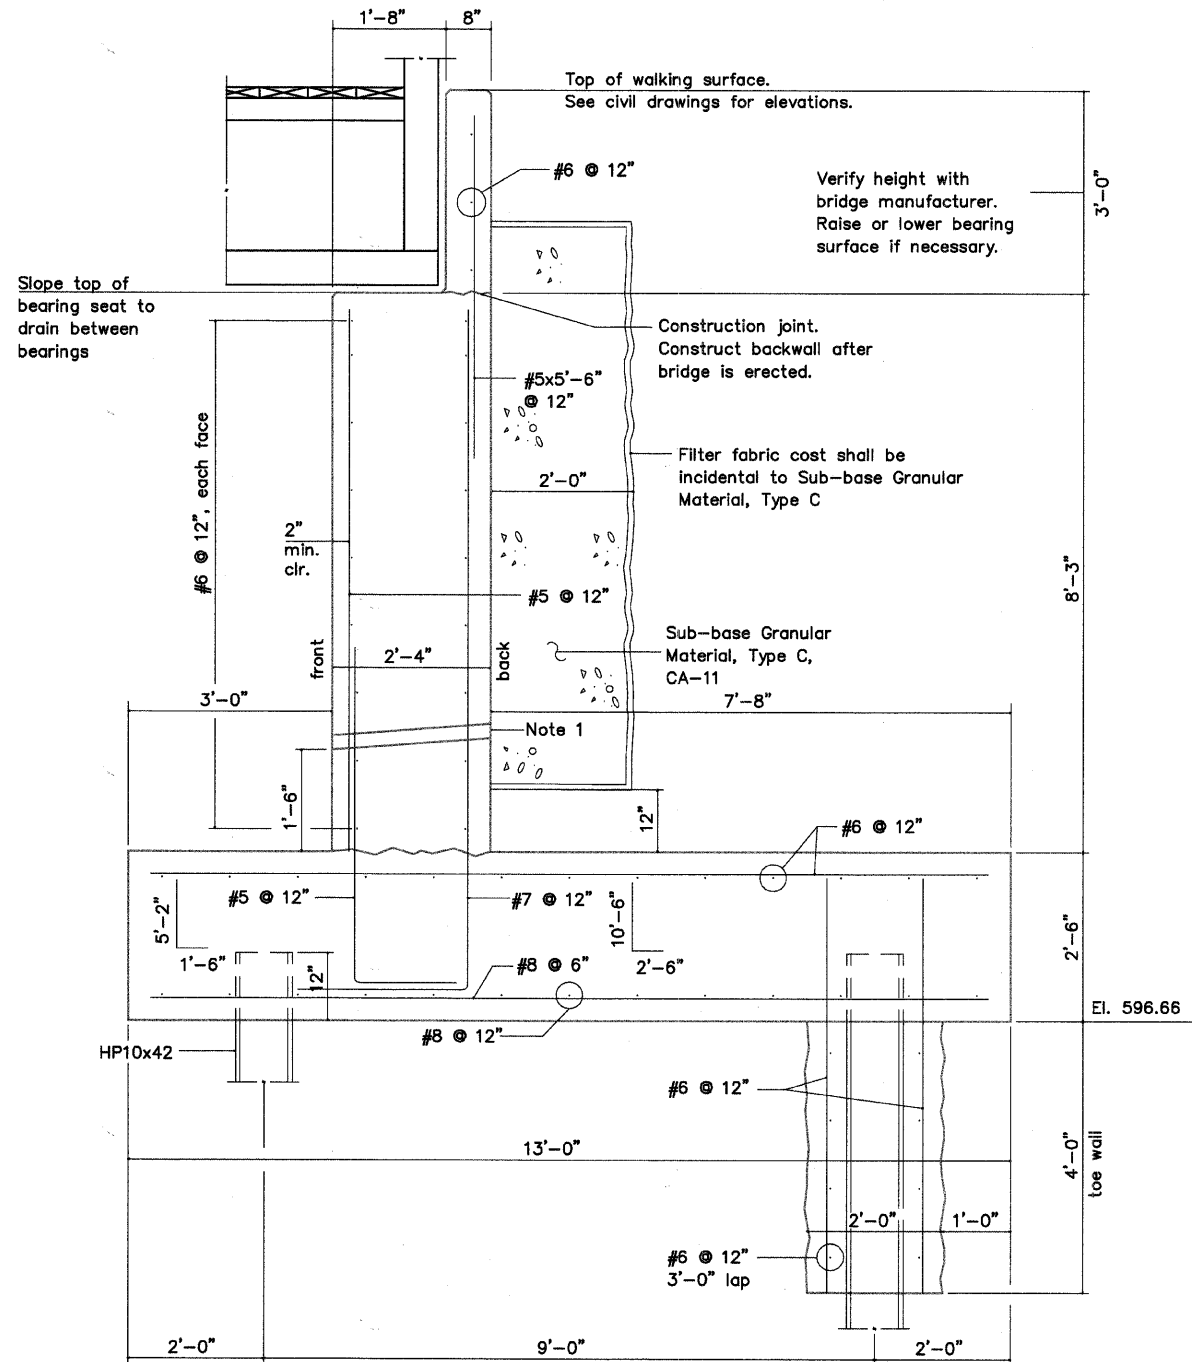

SECTION A-A

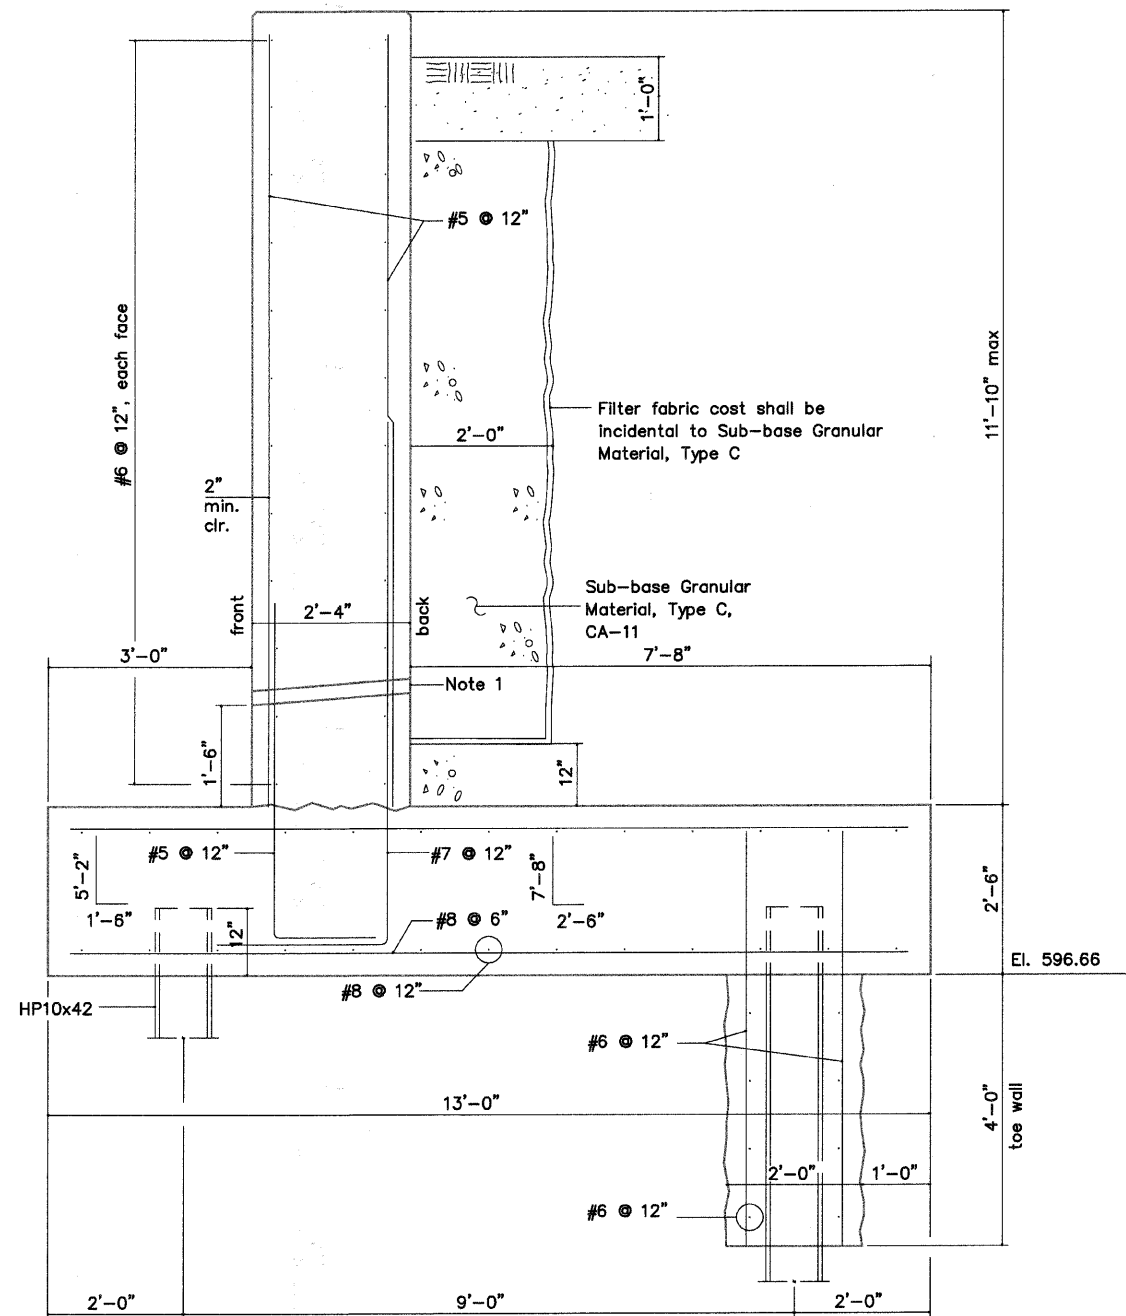

SECTION B-B

Clear covers 3" bottom shall be:
 3" sides of footing
 2" sides of walls
 2" top

All edges shall receive a 1/4" chamfer.

FRAUENHÖFFER

Frauenhoffer and Associates, P.C. Consulting Engineers
 3002 Crossing Court Champaign, IL 61822 217-351-6268

ABUTMENT SECTIONS

SHEET	X
DWG NO.	abut.DWG
DATE	NOV 2009
PROJ NO.	8137



ENGINEERING RESOURCE ASSOCIATES, INC. CONSULTING ENGINEERS, SCIENTISTS & SURVEYORS	USER NAME =	DESIGNED -- KJH	REVISED --
		DRAWN -- KJH	REVISED --
	PLOT SCALE =	CHECKED -- JF	REVISED --
	PLOT DATE =	DATE -- JANUARY, 2010	REVISED --

STATE OF ILLINOIS
 DEPARTMENT OF TRANSPORTATION

DUPAGE RIVER BRIDGE
 ABUTMENT SECTIONS

SCALE: 3/4"=1'-0" SHEET NO. 1 OF 1 SHEETS

F.A. RTE.	SECTION	COUNTY	TOTAL SHEETS	SHEET NO.
	01-P4015-01-BT	WILL	41	26
CONTRACT NO. 63325				
FED. ROAD DIST. NO. 1 ILLINOIS FED. AID PROJECT				