


I:\COMBO\090317-ST CHARLES\CAD\SURVEY\DRAWINGS\DWG\090317-ST-CHARLES-PLAN.dwg - 01
 Plotted: 2-09-10 @ 9:03am By: 560nar
 Copyright © 2009, By Baxter & Woodman, Inc.
 State of Illinois - Professional Design Firm
 License No. - 184-001121 - Expires 4-30-11

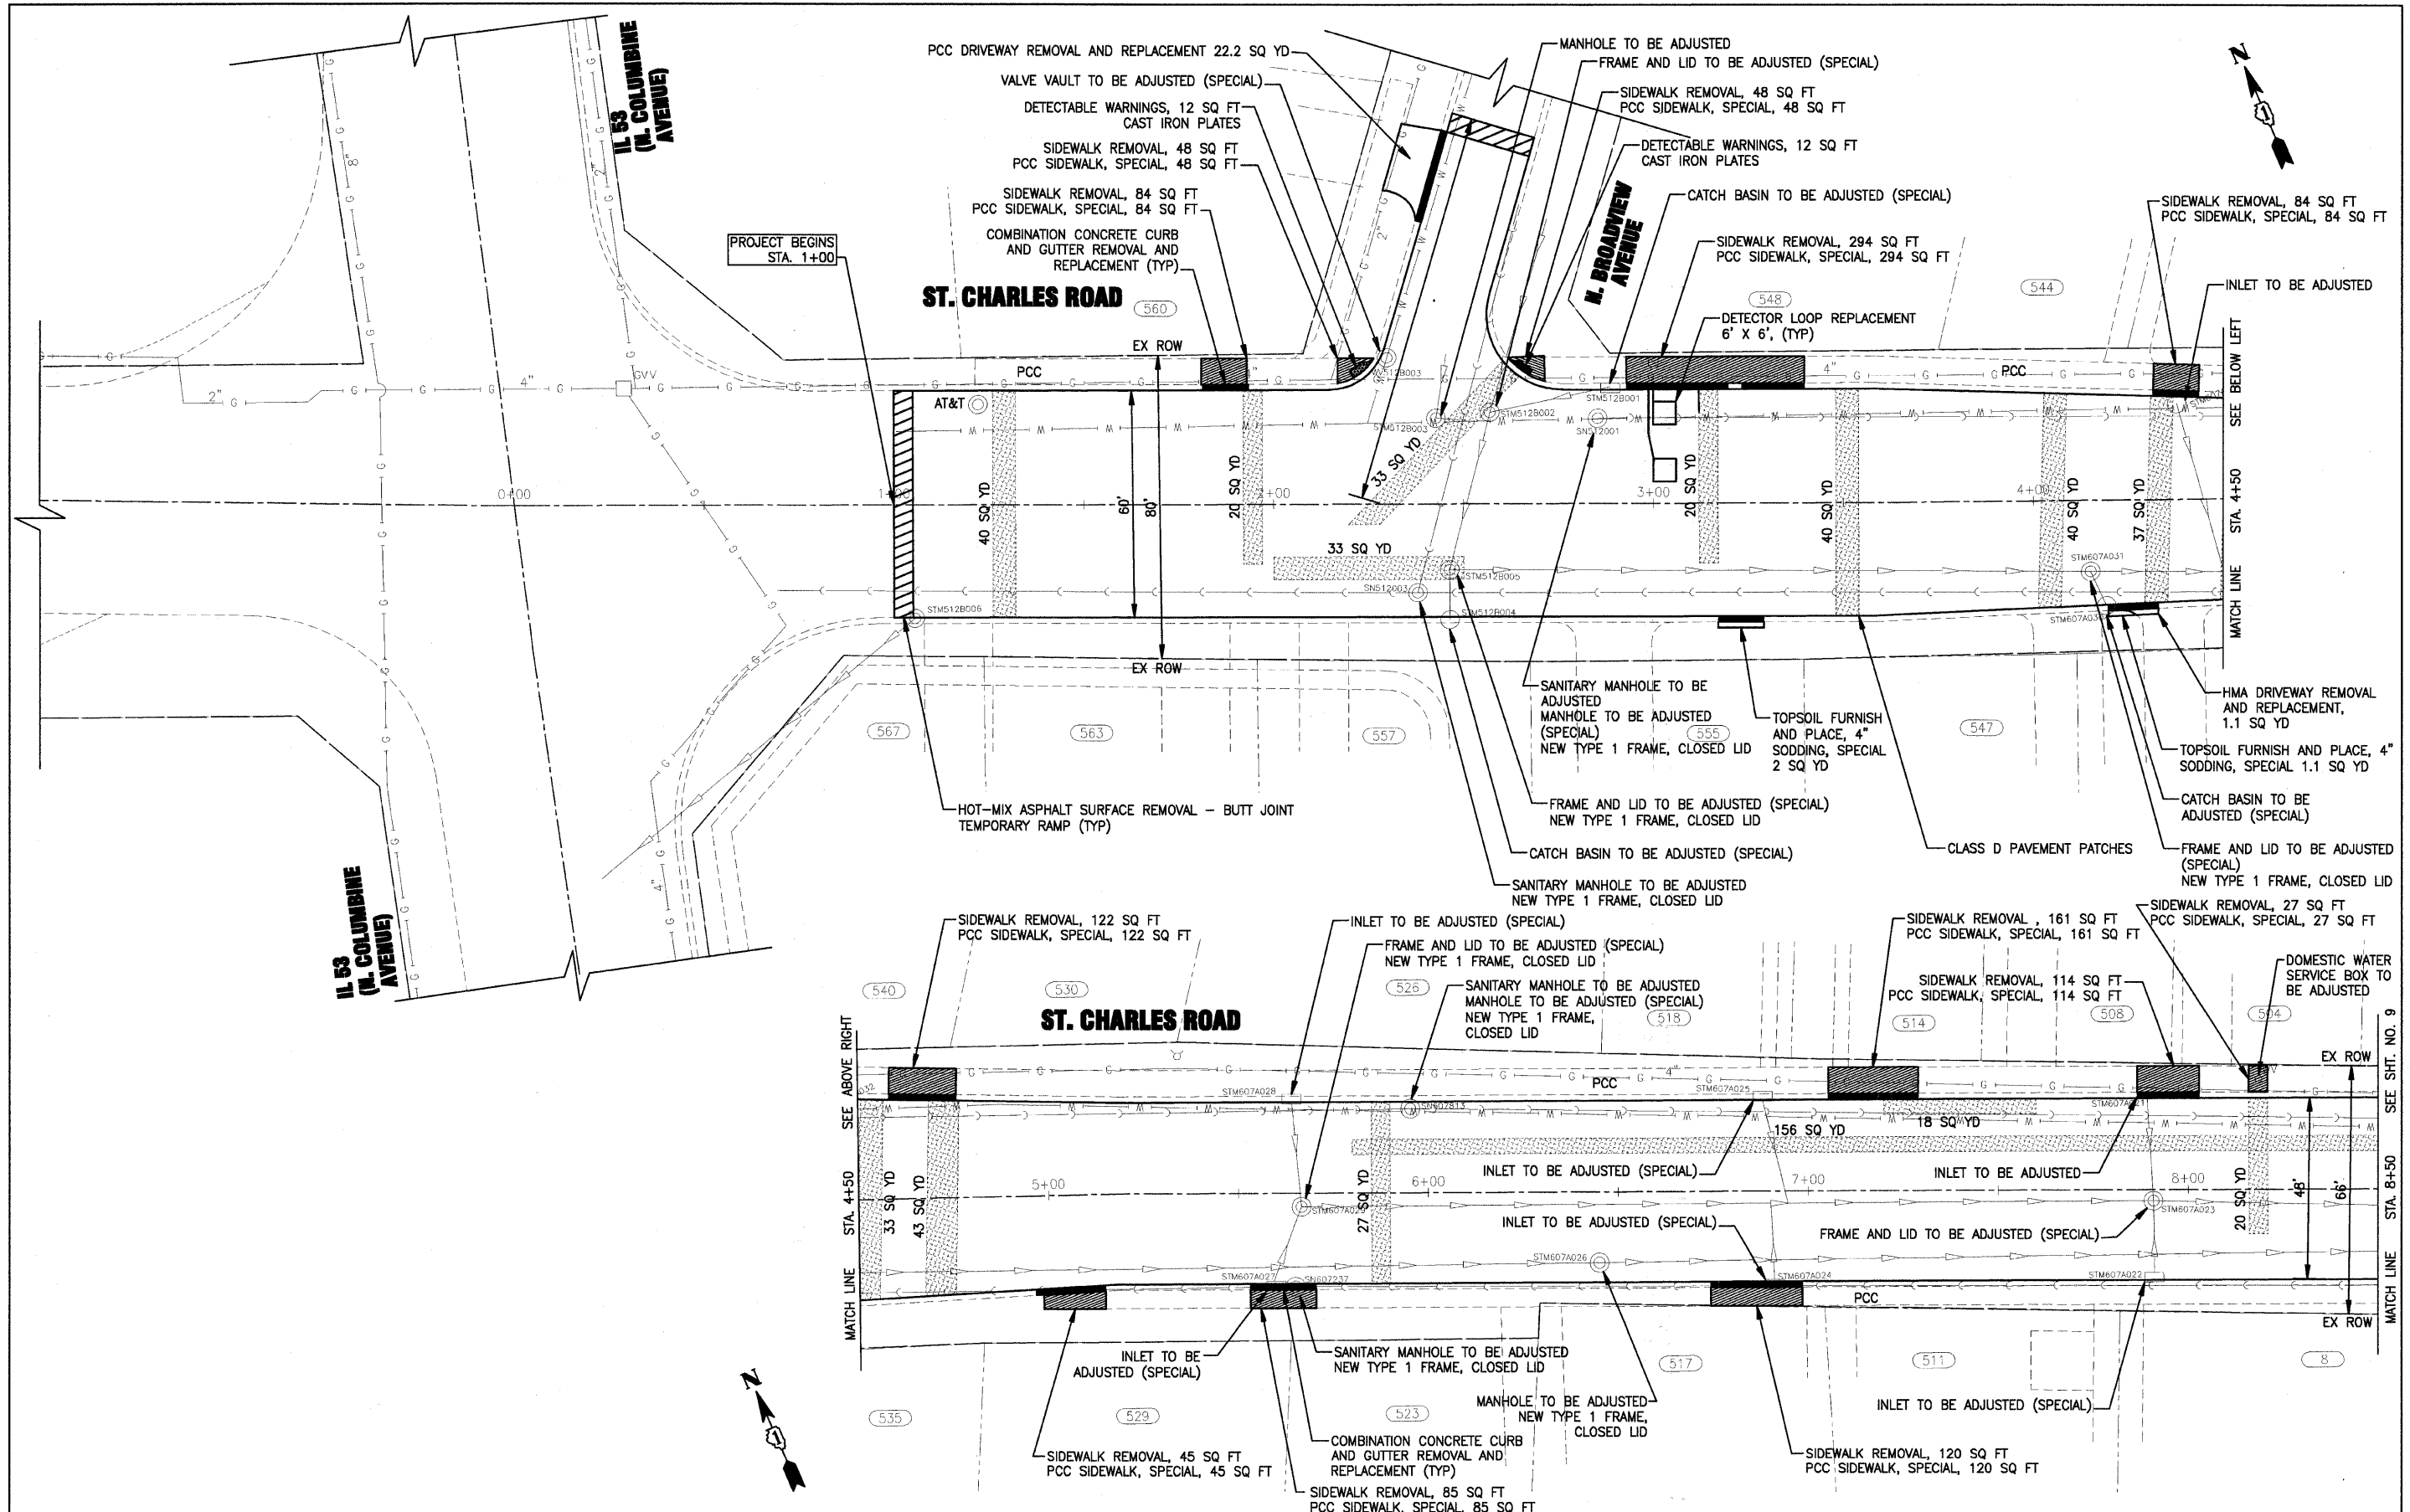

**STATE OF ILLINOIS
 DEPARTMENT OF TRANSPORTATION**

ST. CHARLES ROAD PLAN

DESIGNED - TMS	REVISED - PER VILLAGE REVIEW 09-09-09
DRAWN - UKB/KAR	REVISED - PER VILLAGE REVIEW 09-16-09
CHECKED -	REVISED - PER IDOT REVIEW 09-17-09
DATE - 06-26-09	REVISED - PER IDOT FINAL REVIEW 01-18-10

SCALE: HORIZ. 1"=20' PROJECT NO: 090317 STA. 0+00 TO STA. 8+50

F.A.P. RTE. 1397	SECTION 09-00153-00-RS	COUNTY DuPAGE	TOTAL SHEETS 36	SHEET NO. 8
CONTRACT NO. 63351			FED. ROAD DIST. NO. 1 ILLINOIS FED. AID PROJECT M-ARA-8003(421)	