

I:\LOWRBY\090317-St. Char LAPP\CADD-SURVEY\DRAWINGS\DWGS\090317-ST-CHARLES-PM.dwg - 01
 Plotted: 2-08-10 @ 9:00am By: 560kar
 Copyright © 2009, By: Baxter & Woodman, Inc.
 State of Illinois - Professional Design Firm
 License No. - 184-001121 - Expires 4-30-11




DESIGNED - TMS	REVISED - PER VILLAGE REVIEW 09-09-09
DRAWN - KAR	REVISED - PER VILLAGE REVIEW 09-16-09
CHECKED -	REVISED - PER IDOT REVIEW 09-17-09
DATE - 06-26-09	REVISED

**STATE OF ILLINOIS
DEPARTMENT OF TRANSPORTATION**

**ST. CHARLES ROAD
PAVEMENT MARKING**

SCALE: HORIZ. 1"=20' PROJECT NO: 090317 STA. 0+00 TO STA. 8+50

F.A.P. R.I.E.	SECTION	COUNTY	TOTAL SHEETS	SHEET NO.
1397	09-00153-00-RS	DuPAGE	36	14
CONTRACT NO. 63351				
FED. ROAD DIST. NO. 1	ILLINOIS	FED. AID PROJECT	M-ARA-9003(421)	

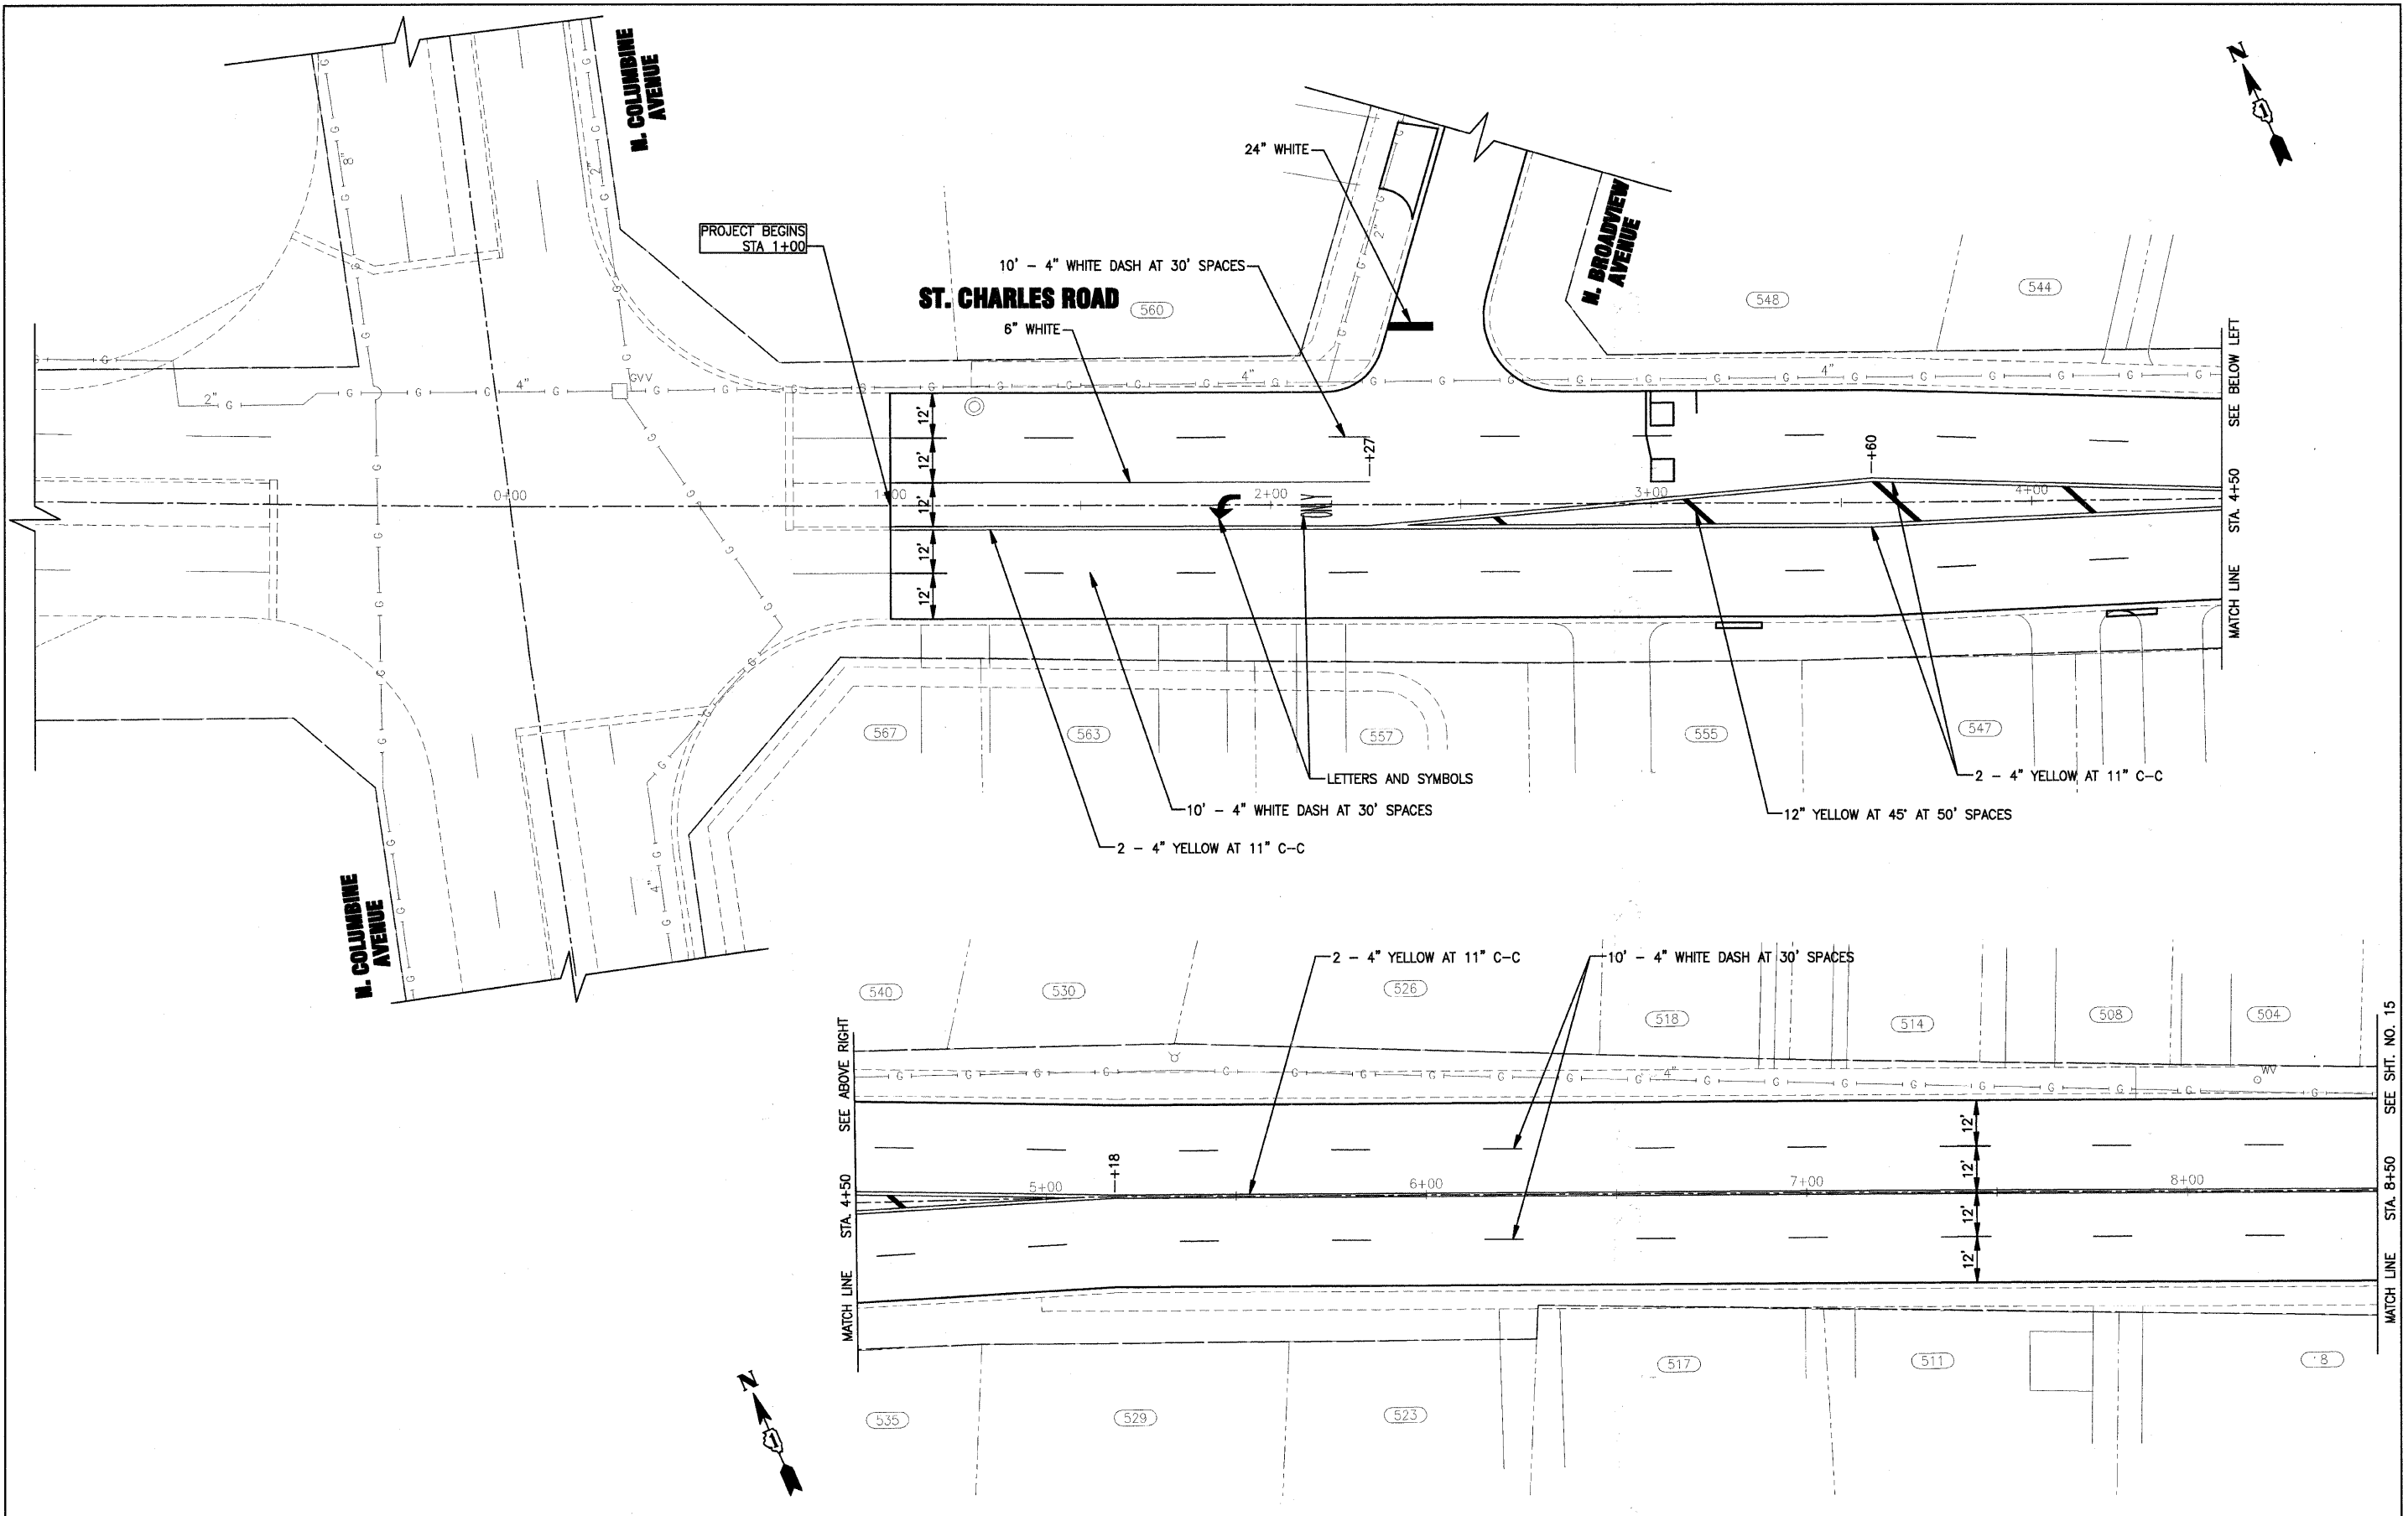

MATCH LINE STA. 8+50 SEE SHT. NO. 15
 MATCH LINE STA. 4+50 SEE BELOW LEFT