


I:\LOWRY\090317-St. Char. LAPP\CADD-SURVEY\DRAWINGS\DWG\090317-ST-CHARLES-PM.dwg - 02
 Plotted: 2/28/10 @ 9:00am by: 5602m
 Date: 2/20/09, By: Baxter & Woodman, Inc.
 State of Illinois - Professional Design Firm
 License No. - 184-001121 - Expires 4-30-11

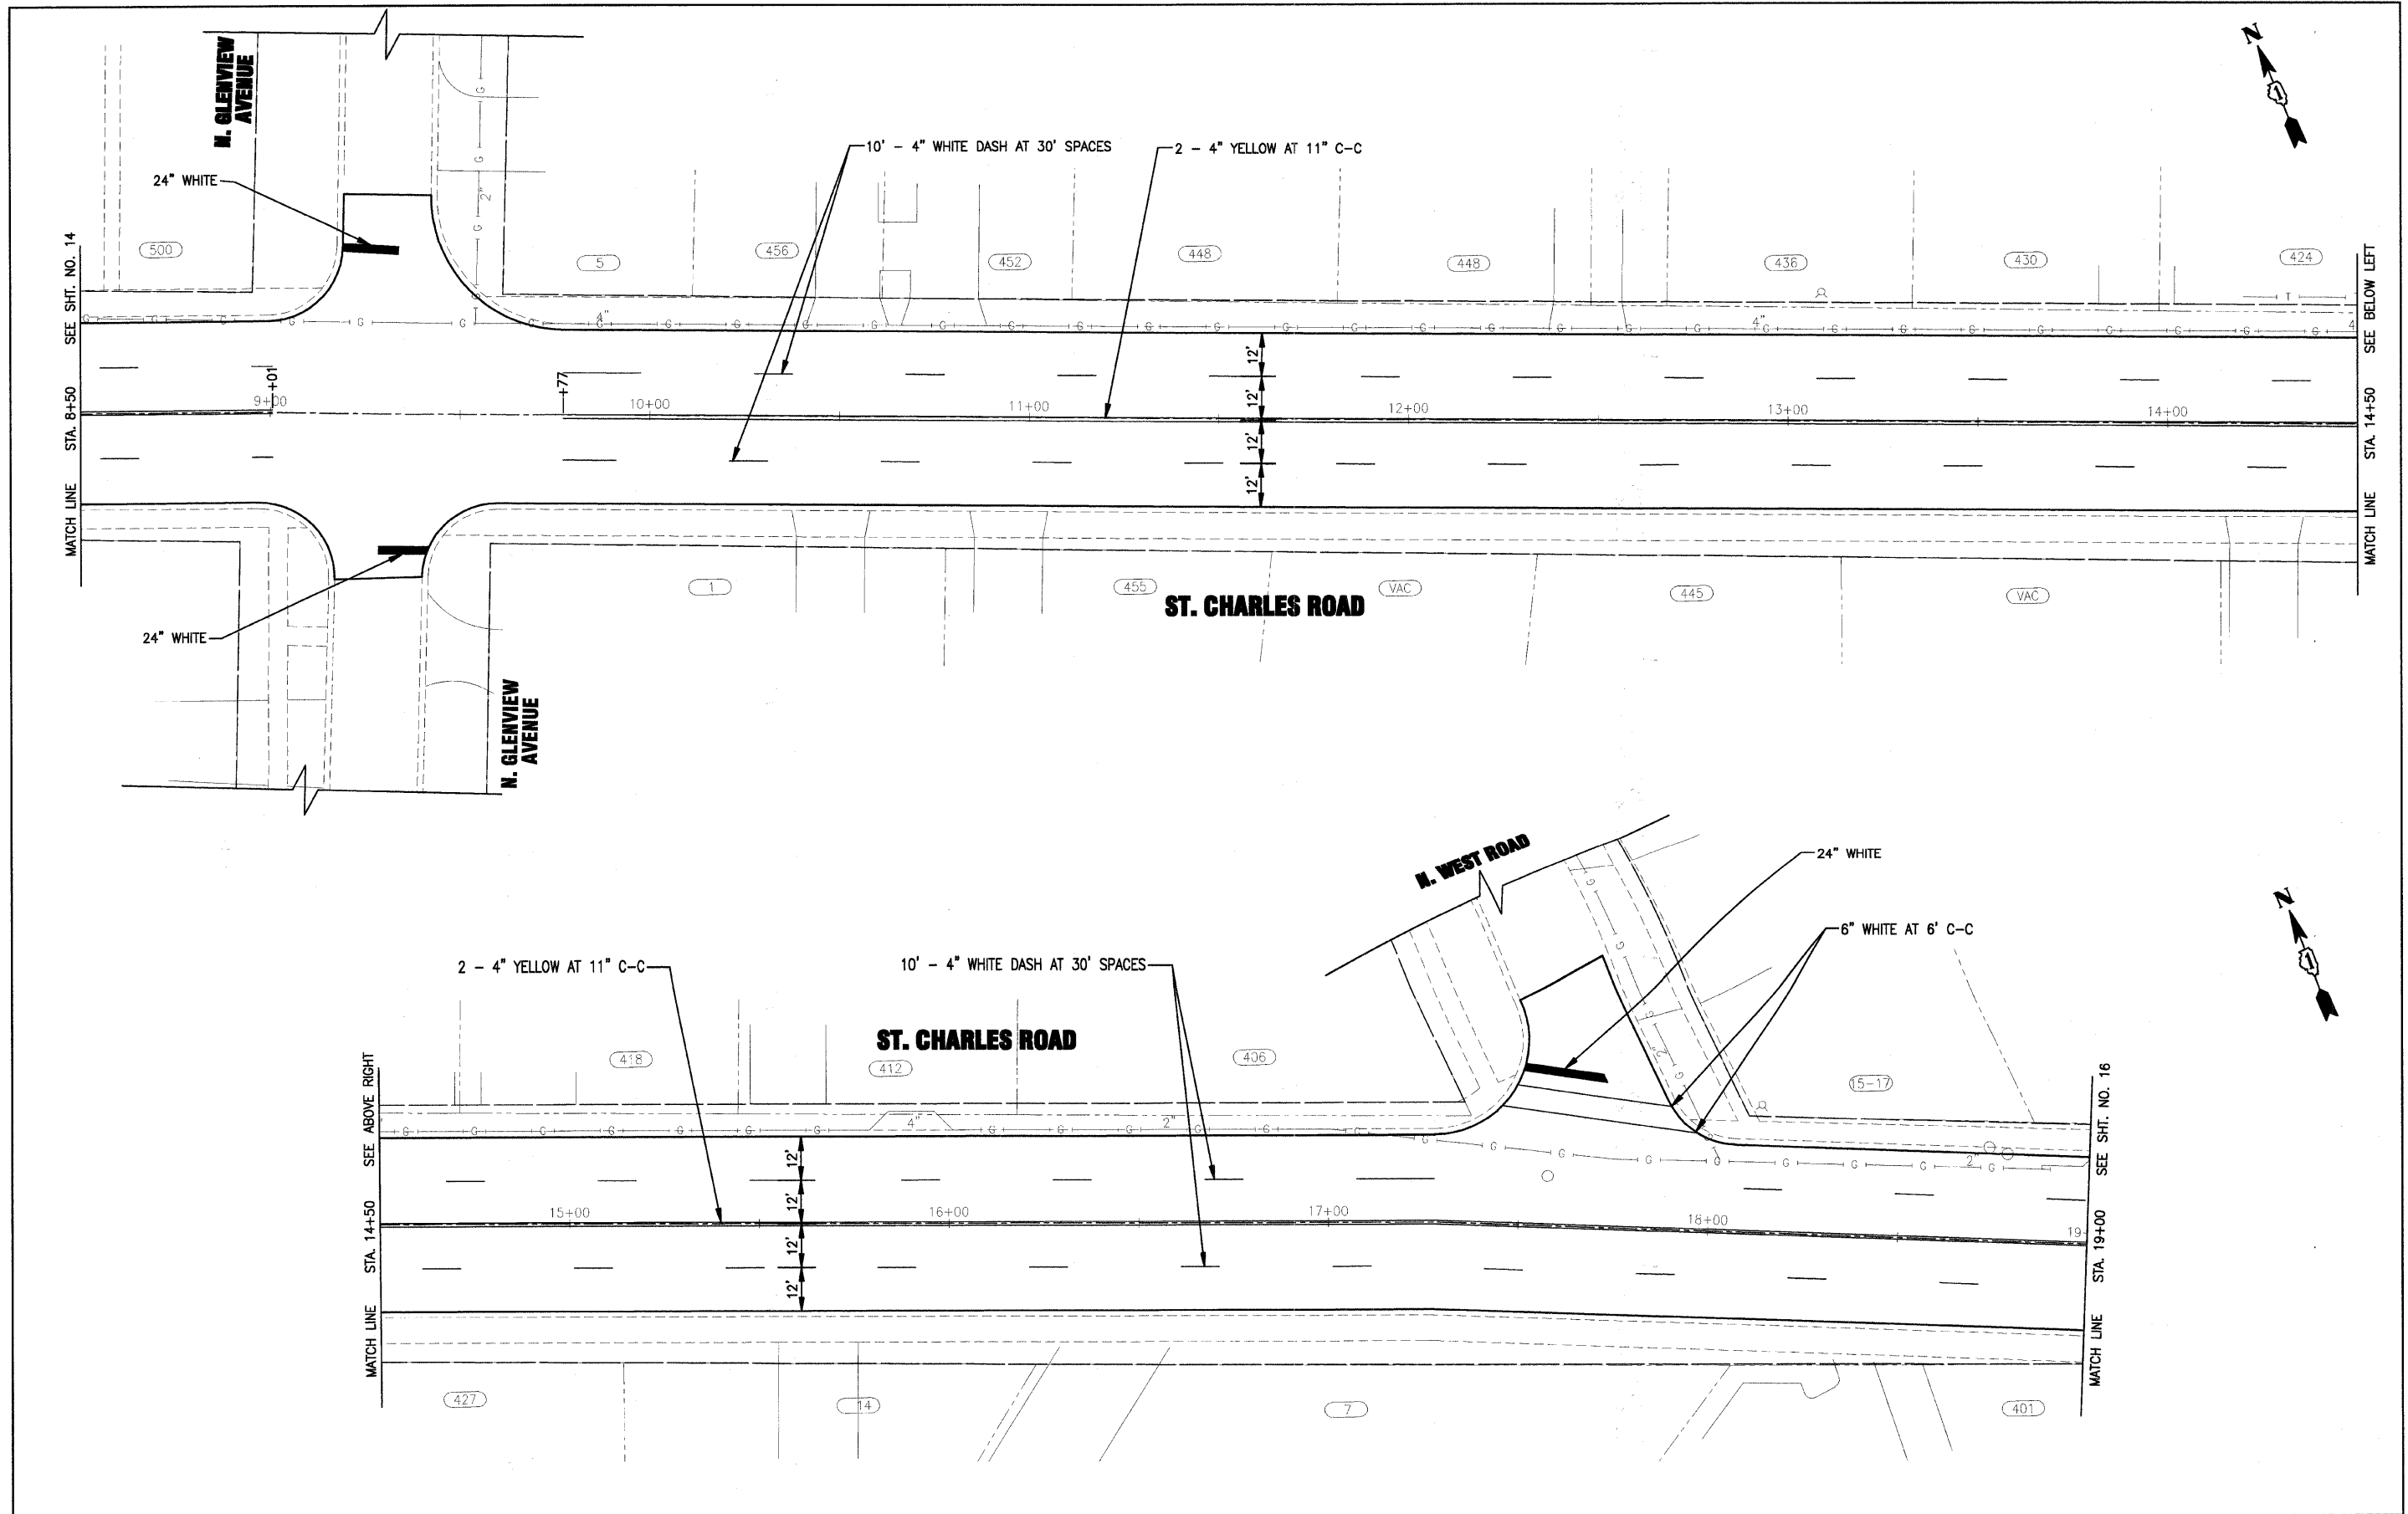

DESIGNED - TMS	REVISED - PER VILLAGE REVIEW 09-09-09
DRAWN - KAR	REVISED - PER VILLAGE REVIEW 09-16-09
CHECKED -	REVISED - PER IDOT REVIEW 09-17-09
DATE - 06-26-09	REVISED -

**STATE OF ILLINOIS
DEPARTMENT OF TRANSPORTATION**

**ST. CHARLES ROAD
PAVEMENT MARKING**

SCALE: HORIZ. 1"=20' PROJECT NO: 090317 STA. 8+50 TO STA. 19+00

F.A.P. RTE. 1397	SECTION 09-00153-00-RS	COUNTY DuPAGE	TOTAL SHEETS 36	SHEET NO. 15
FED. ROAD DIST. NO. 1 ILLINOIS FED. AID PROJECT W-ARA-9003(421)			CONTRACT NO. 63351	