


I:\COMB0\090317-ST-Char-LAPP\CADD-SURVEY\DRAWINGS\DWG\090317-ST-CHARLES-PM.dwg - 03
 Plotted: 2-09-10 @ 8:58am By: 360kar
 Copyright © 2009 by Baxter & Woodman, Inc.
 State of Illinois Professional Design Firm
 License No. - 184-001121 - Expires 4-30-11

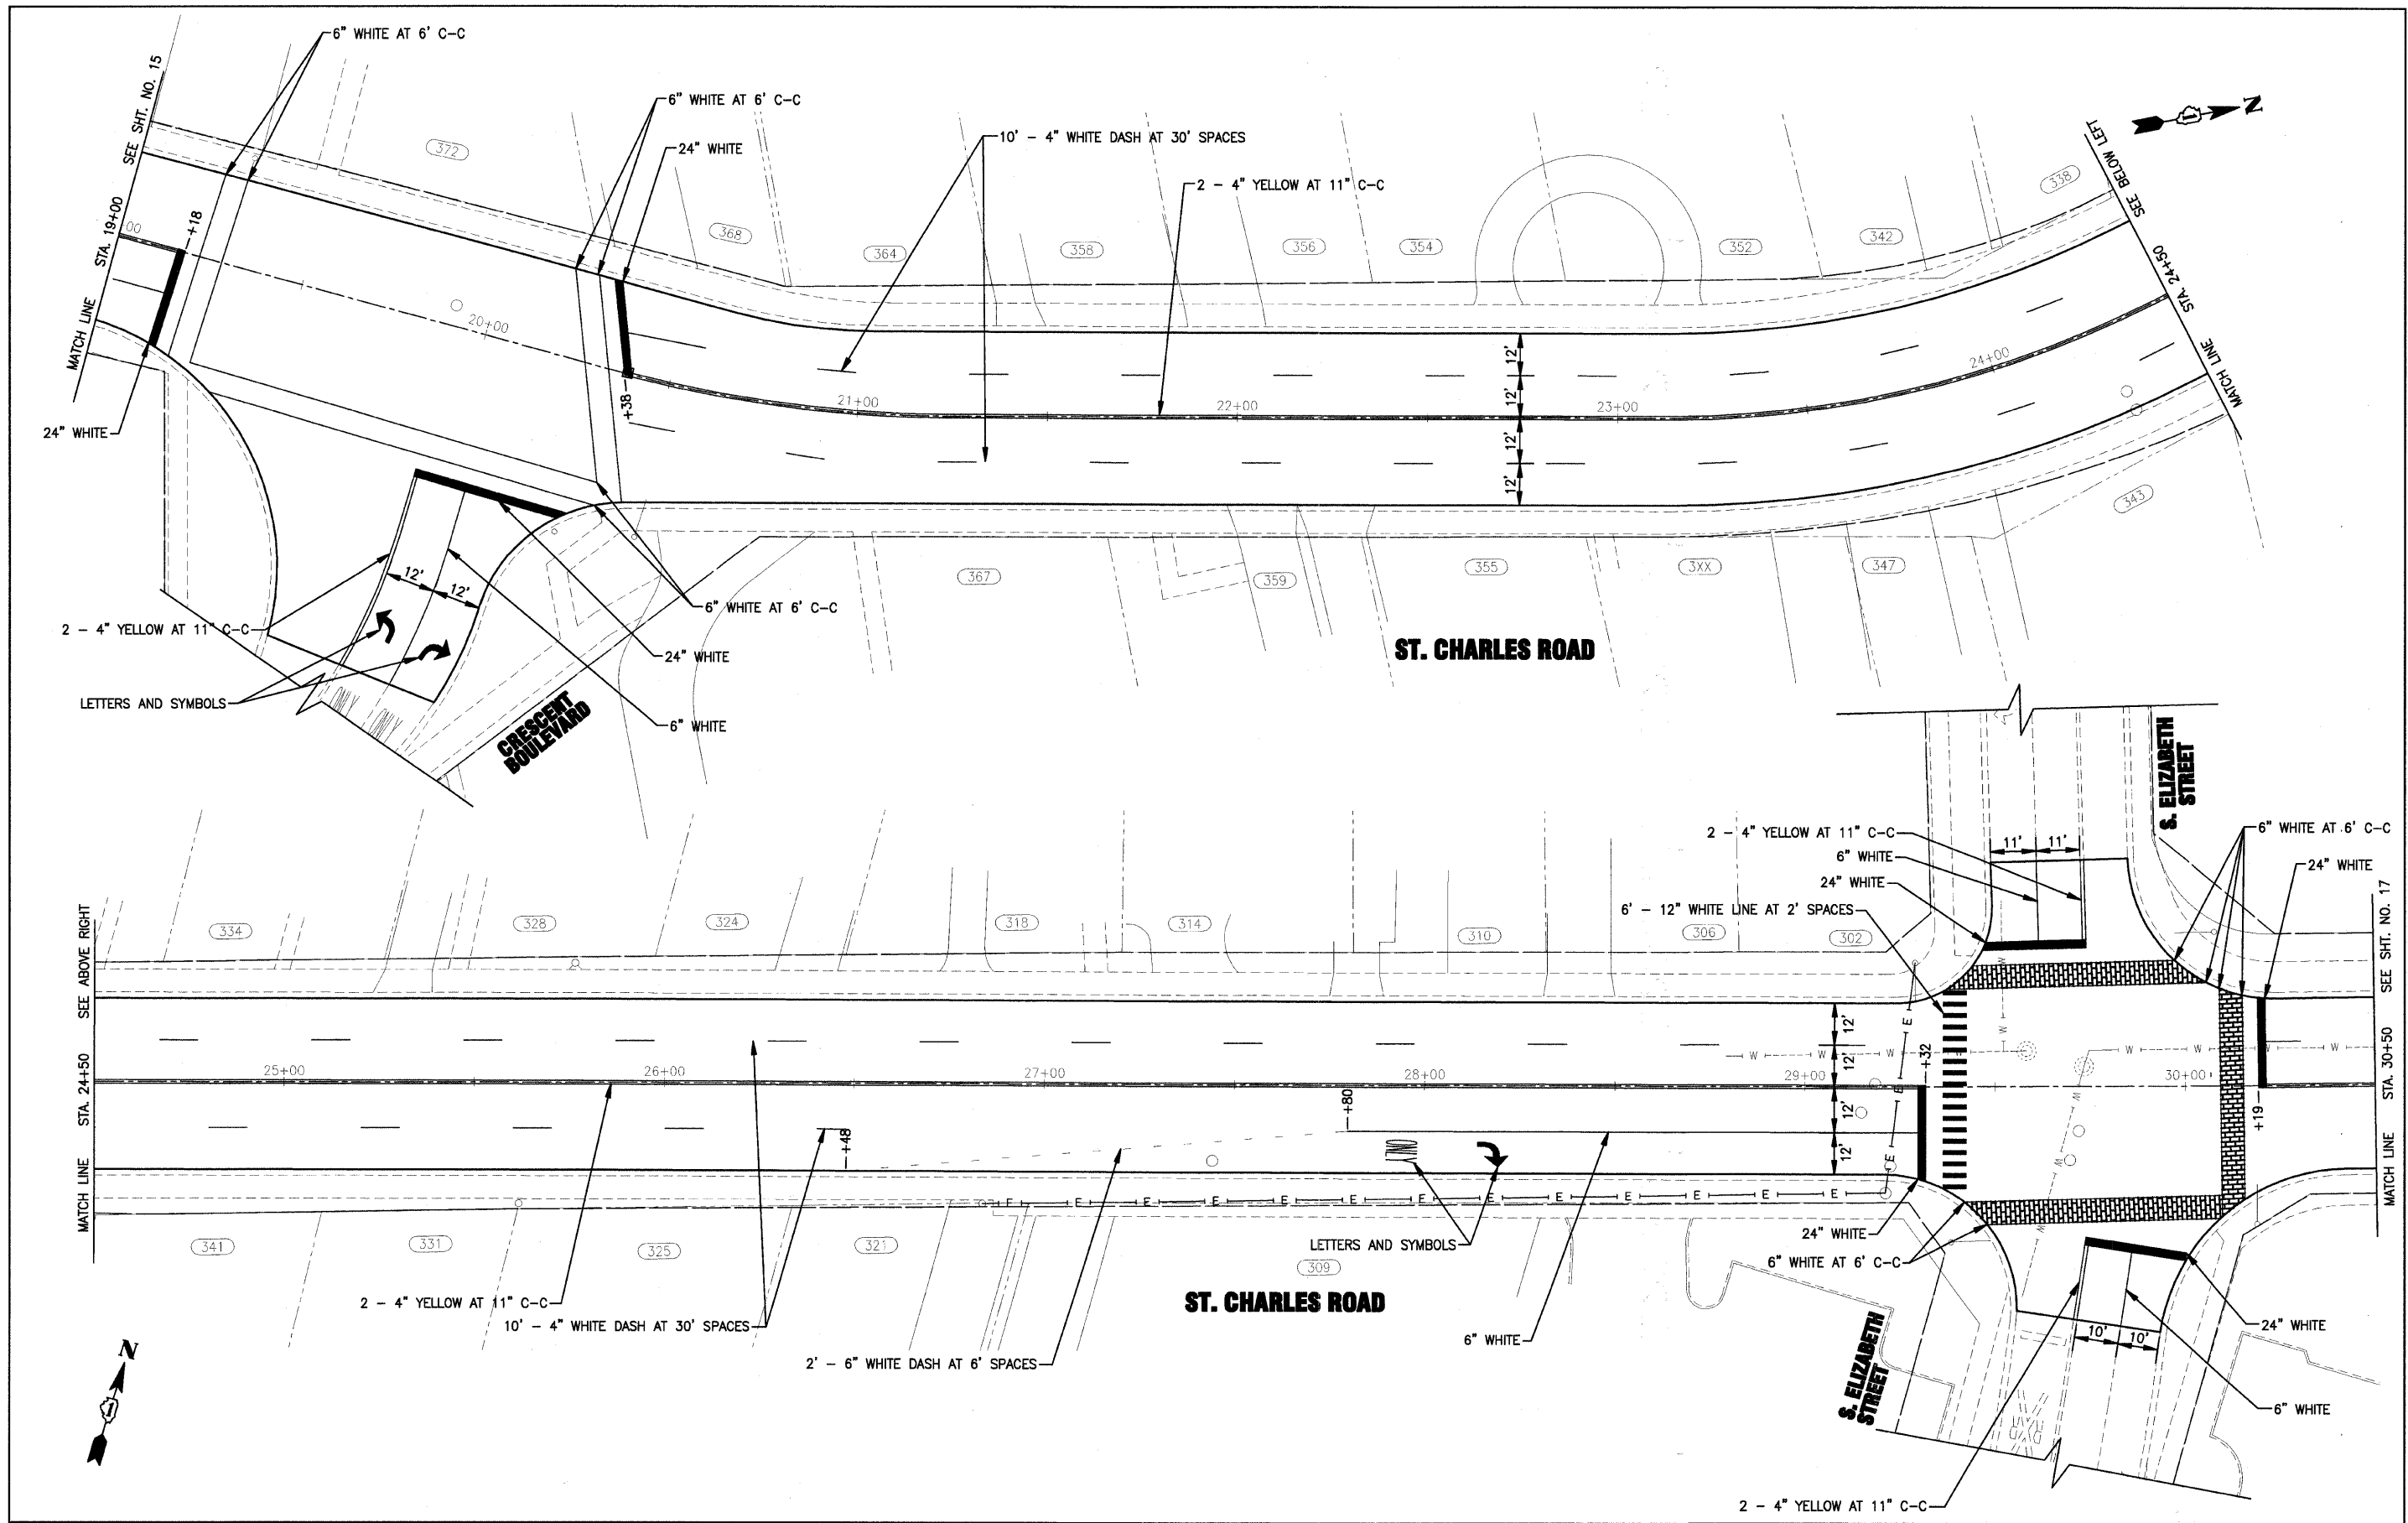

DESIGNED - TMS	REVISED - PER VILLAGE REVIEW 09-09-09
DRAWN - KAR	REVISED - PER VILLAGE REVIEW 09-16-09
CHECKED -	REVISED - PER IDOT REVIEW 09-17-09
DATE - 06-26-09	REVISED -

**STATE OF ILLINOIS
DEPARTMENT OF TRANSPORTATION**

**ST. CHARLES ROAD
PAVEMENT MARKING**

SCALE: HORIZ. 1"=20' PROJECT NO: 090317 STA 19+00 TO STA 30+50

F.A.P. RTE. 1397	SECTION 09-00153-00-RS	COUNTY DU PAGE	TOTAL SHEETS 36	SHEET NO. 16
CONTRACT NO. 63351				
FED. ROAD DIST. NO. 1 ILLINOIS FED. AID PROJECT M-ARA-9003(421)				