


I:\LOWEB\090317-ST CHARLAPR\CAD-SURVEY\DRAWINGS\DWGS\090317-ST-CHARLES-PM.dwg - 04
 Plotted: 2-09-2009 9:53am By: jwoodman
 State of Illinois Professional Designation Expires: 4-30-11
 License No. - 184-001121 - Expires: 4-30-11

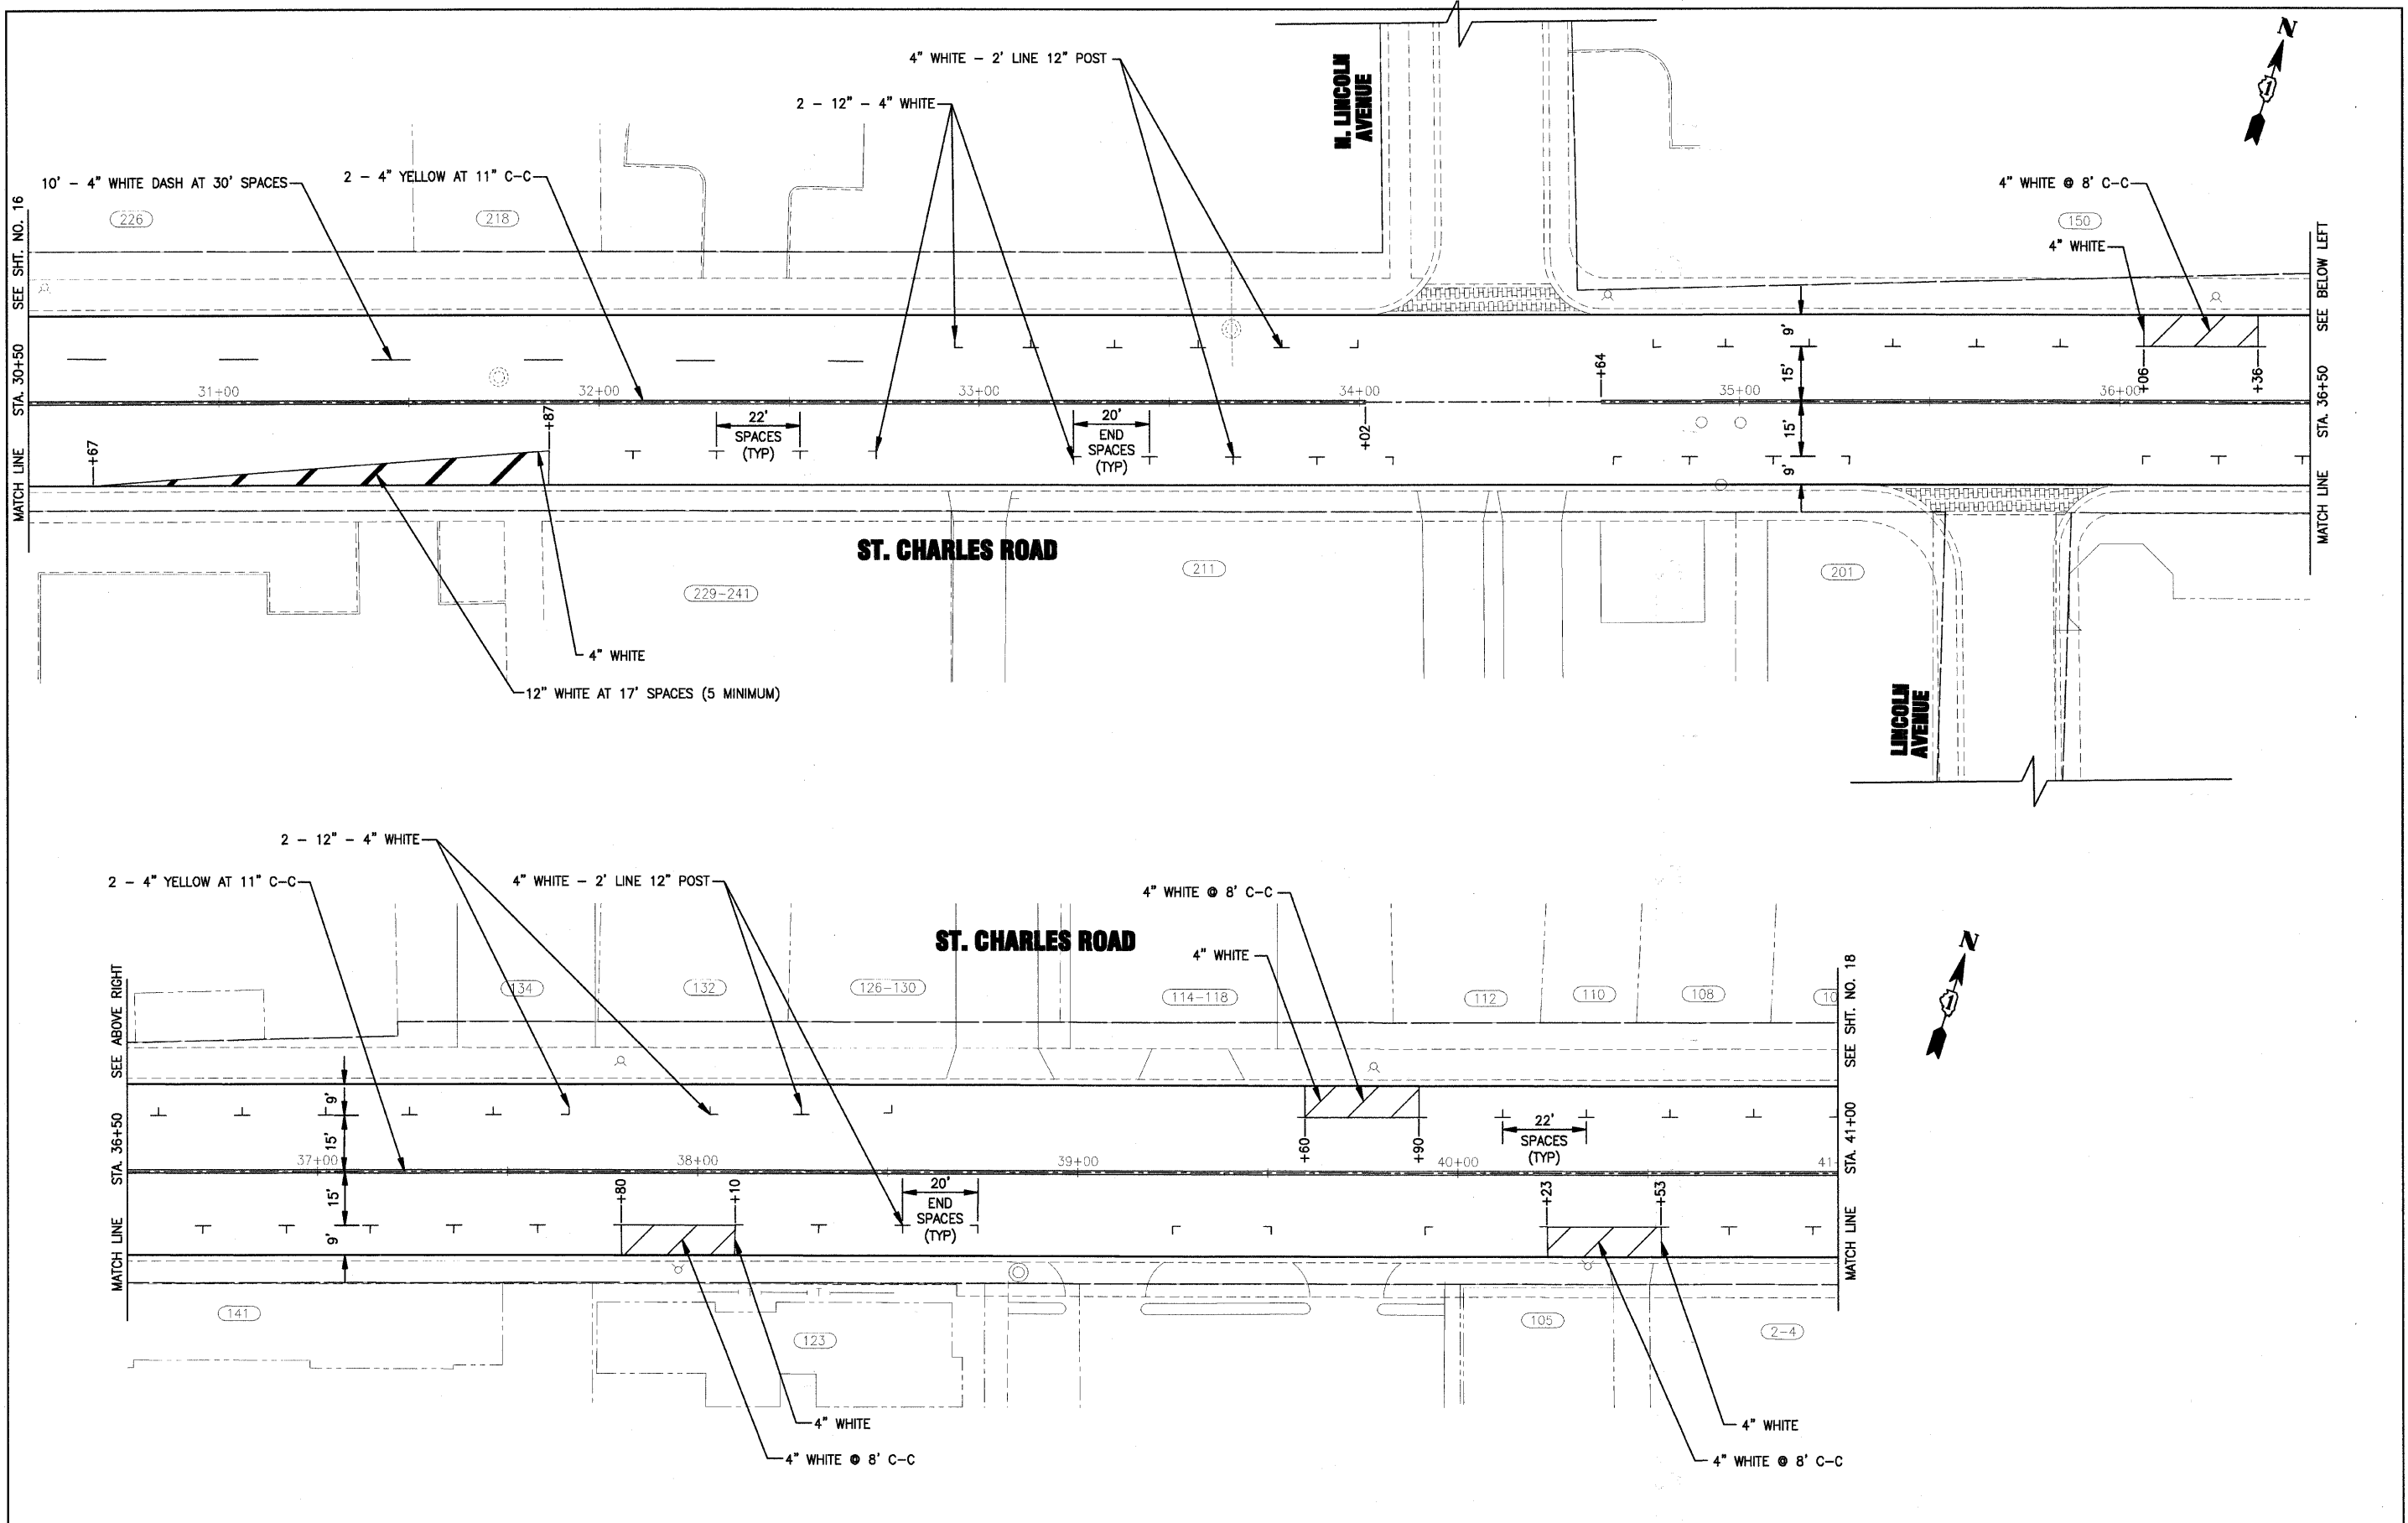

DESIGNED - TMS	REVISED - PER VILLAGE REVIEW 09-09-09
DRAWN - KAR	REVISED - PER VILLAGE REVIEW 09-16-09
CHECKED -	REVISED - PER IDOT REVIEW 09-17-09
DATE - 06-26-09	REVISED - PER IDOT FINAL COMMENTS 01-18-10

STATE OF ILLINOIS
DEPARTMENT OF TRANSPORTATION

ST. CHARLES ROAD
PAVEMENT MARKING

SCALE: HORIZ. 1"=20' PROJECT NO: 090317 STA. 30+50 TO STA. 41+00

F.A.P. RE. 1397	SECTION 09-00153-00-RS	COUNTY DuPAGE	TOTAL SHEETS 36	SHEET NO. 17
FED. ROAD DIST. NO. 1 ILLINOIS			CONTRACT NO. 63351	
FED. AID PROJECT M-ARA-9003(421)				