


**TRAFFIC SIGNAL LEGEND**

	PROPOSED	EXISTING
CONTROLLER		
SERVICE INSTALLATION		
SIGNAL HEAD		
SIGNAL HEAD WITH BACKPLATE		
SIGNAL HEAD, PEDESTRIAN		
SIGNAL POST		
MAST ARM ASSEMBLY AND POLE, STEEL		
HANDHOLE		
HEAVY DUTY HANDHOLE		
DOUBLE HANDHOLE		
PVC CONDUIT IN TRENCH OR PUSHED		
PEDESTRIAN PUSHBUTTON DETECTOR		
DETECTOR LOOP		
EMERGENCY VEHICLE SYSTEM DETECTOR		
CONFIRMATION BEACON		
LUMINAIRE		
VIDEO DETECTION ZONE		
VIDEO VEHICLE SENSOR		

**TRAFFIC SIGNAL NOTES:**

1. THE VIDEO DETECTION SYSTEM'S MANUFACTURER'S REPRESENTATIVE SHALL PROVIDE ASSISTANCE IN ALL CABLE TERMINATIONS.
2. ALL DETECTION ZONES ARE APPROXIMATE. THE EXACT LOCATIONS SHALL BE DETERMINED AND LAID OUT BY THE ENGINEER OR BY VILLAGE PERSONNEL.
3. EXISTING DETECTOR LOOPS SHALL BE ABANDONED.
4. ALL DETECTOR LOOP LEAD-IN CABLES SHALL BE REMOVED FROM THE EXISTING CONDUIT SYSTEM.

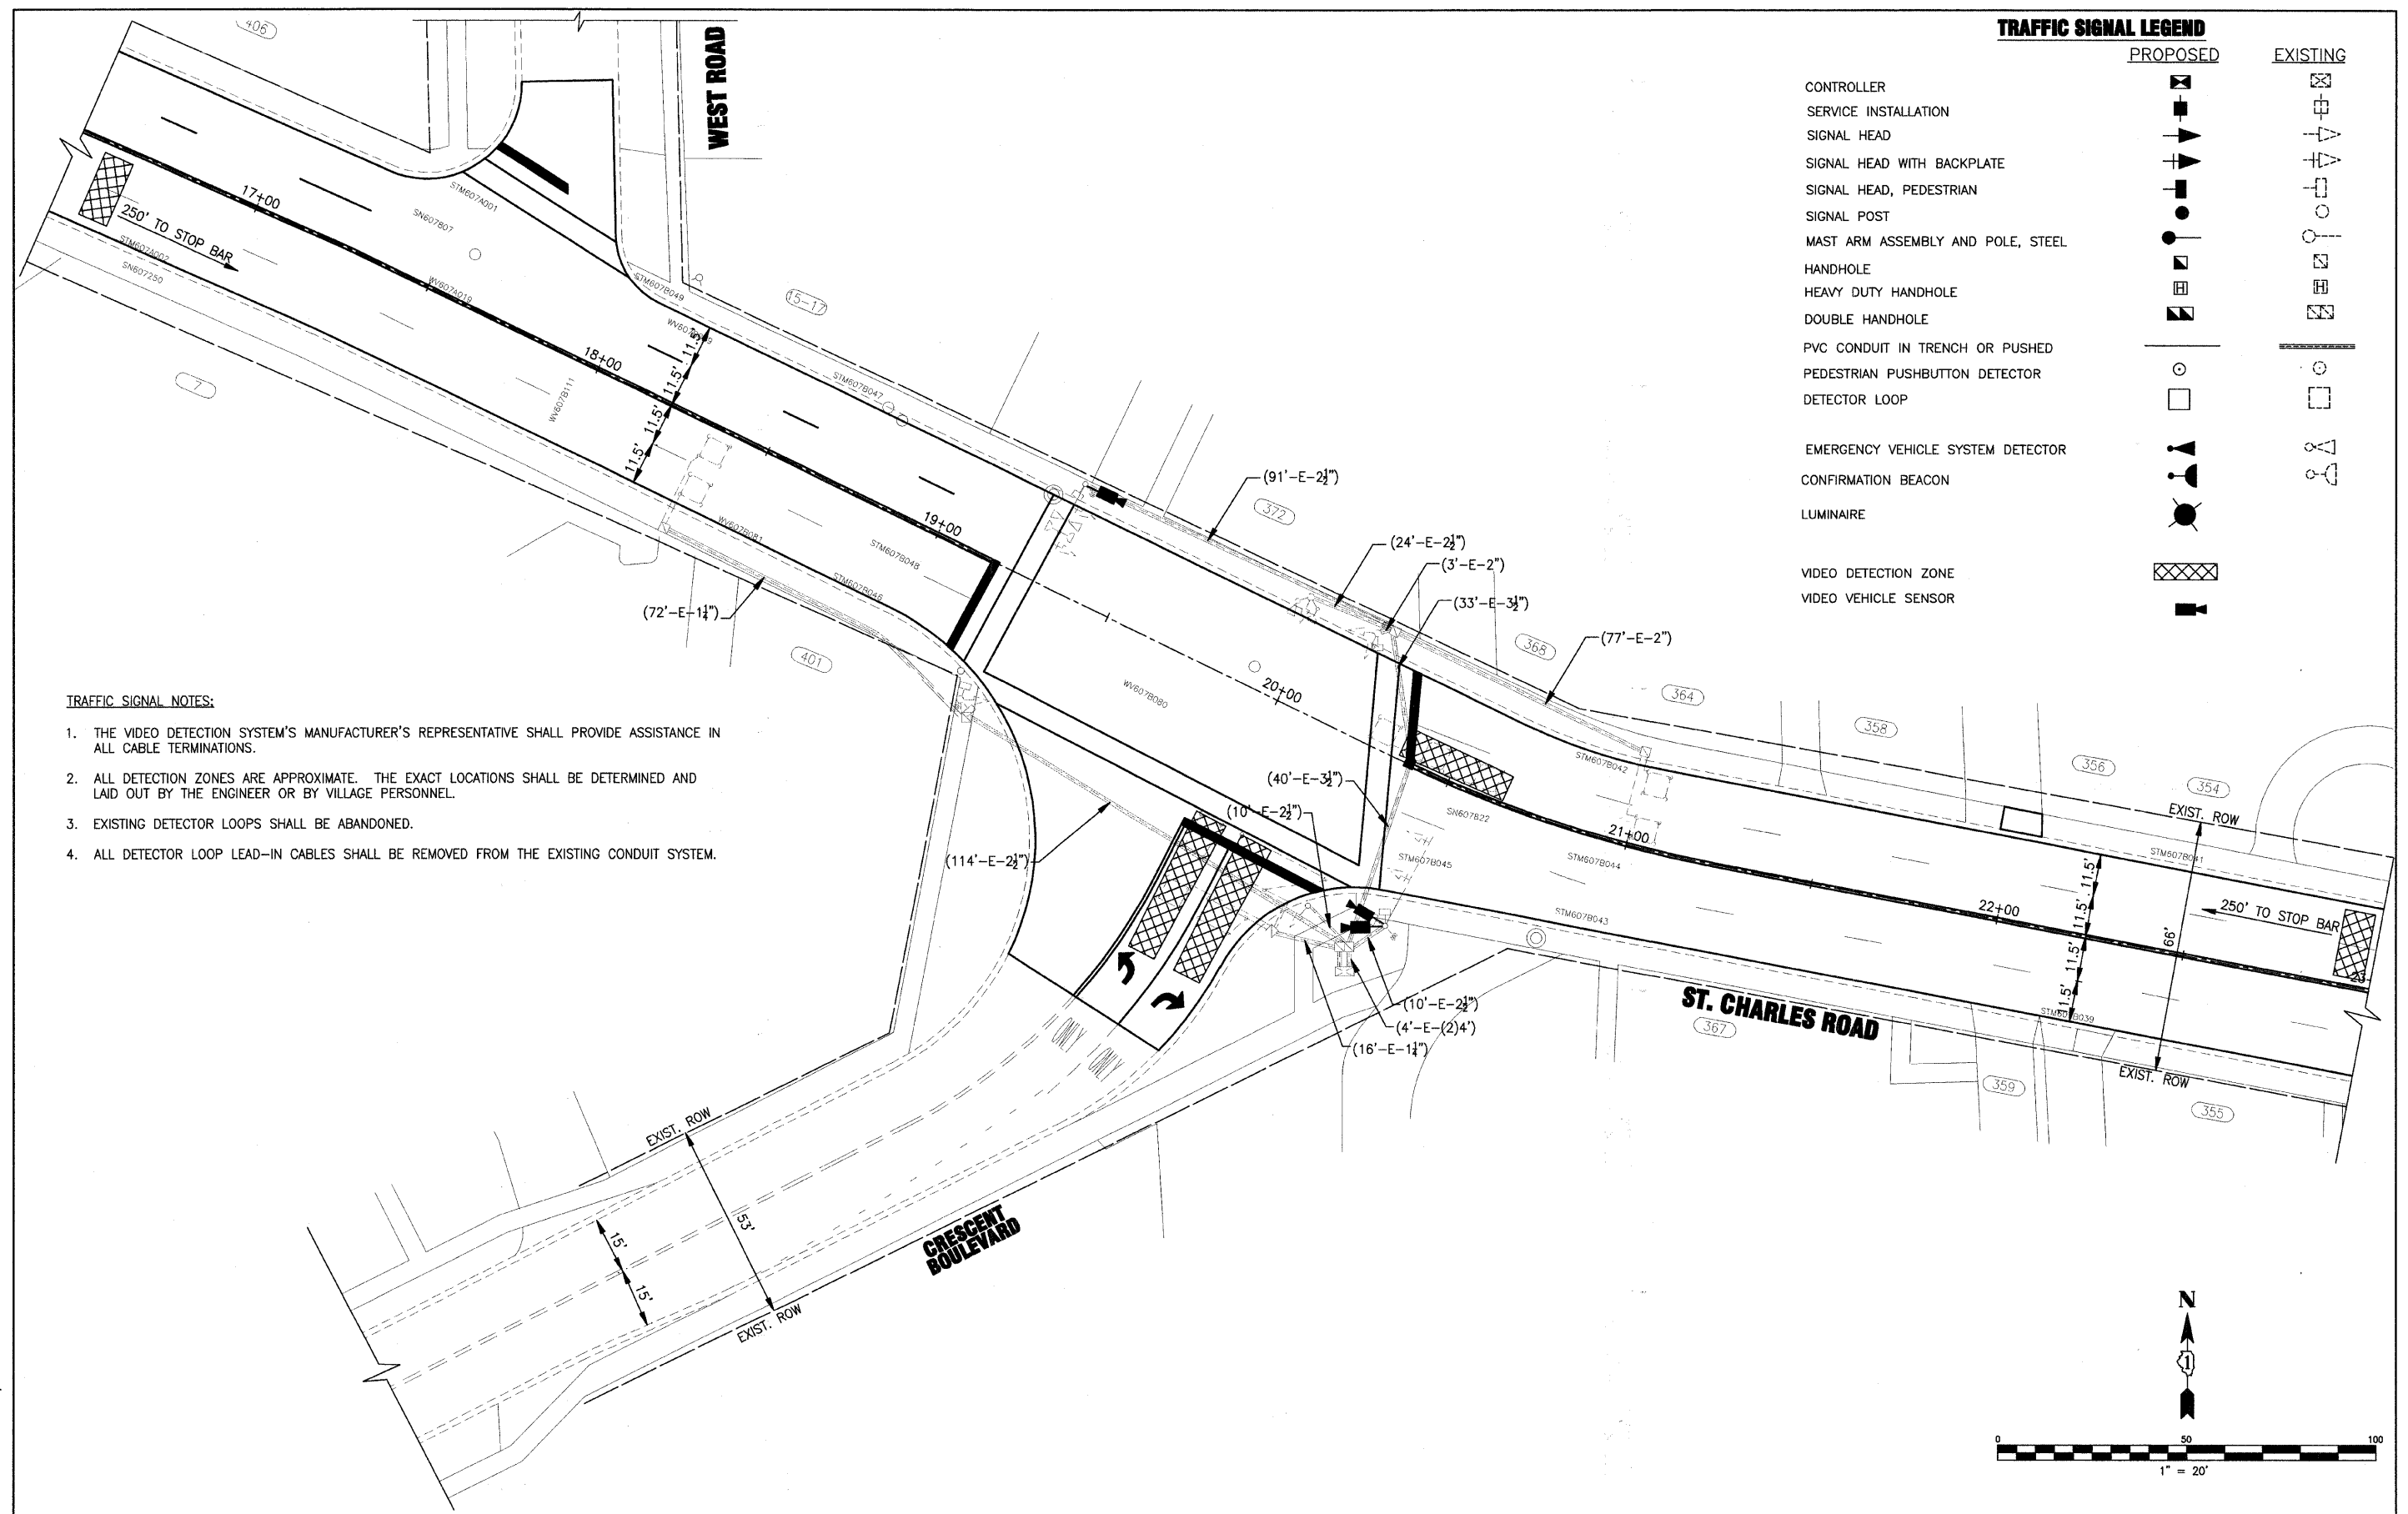

I:\LMBD\090317-ST CHAR LAPP\CADD-SURVEY\DRAWINGS\DWGS\090317-SIG-PLAN.dwg -- ST CHARLES-CRSCNT  
 Plotted: 2-08-10 @ 10:48am By: 560kar  
 Copyright © 2009, By Baxter & Woodman, Inc.  
 State of Illinois - Professional Design Firm  
 License No. - 184-001121 - Expires 4-30-11



DESIGNED - TMS	REVISED - PER VILLAGE REVIEW 09-09-09
DRAWN - KAR	REVISED - PER VILLAGE REVIEW 09-16-09
CHECKED - JJF	REVISED - PER IDOT REVIEW 09-17-09
DATE - 06-26-09	REVISED -

**STATE OF ILLINOIS  
DEPARTMENT OF TRANSPORTATION**

**TRAFFIC SIGNAL MODIFICATION PLAN  
ST. CHARLES ROAD**

SCALE: HORIZ. 1"=20' PROJECT NO: 090317 STA. TO STA.

F.A.P. RTE. 1397	SECTION 09-00153-00-RS	COUNTY DuPAGE	TOTAL SHEETS 36	SHEET NO. 20
CONTRACT NO. 63351				
FED. ROAD DIST. NO. 1 ILLINOIS FED. AID PROJECT W-ARA-9003(421)				

