
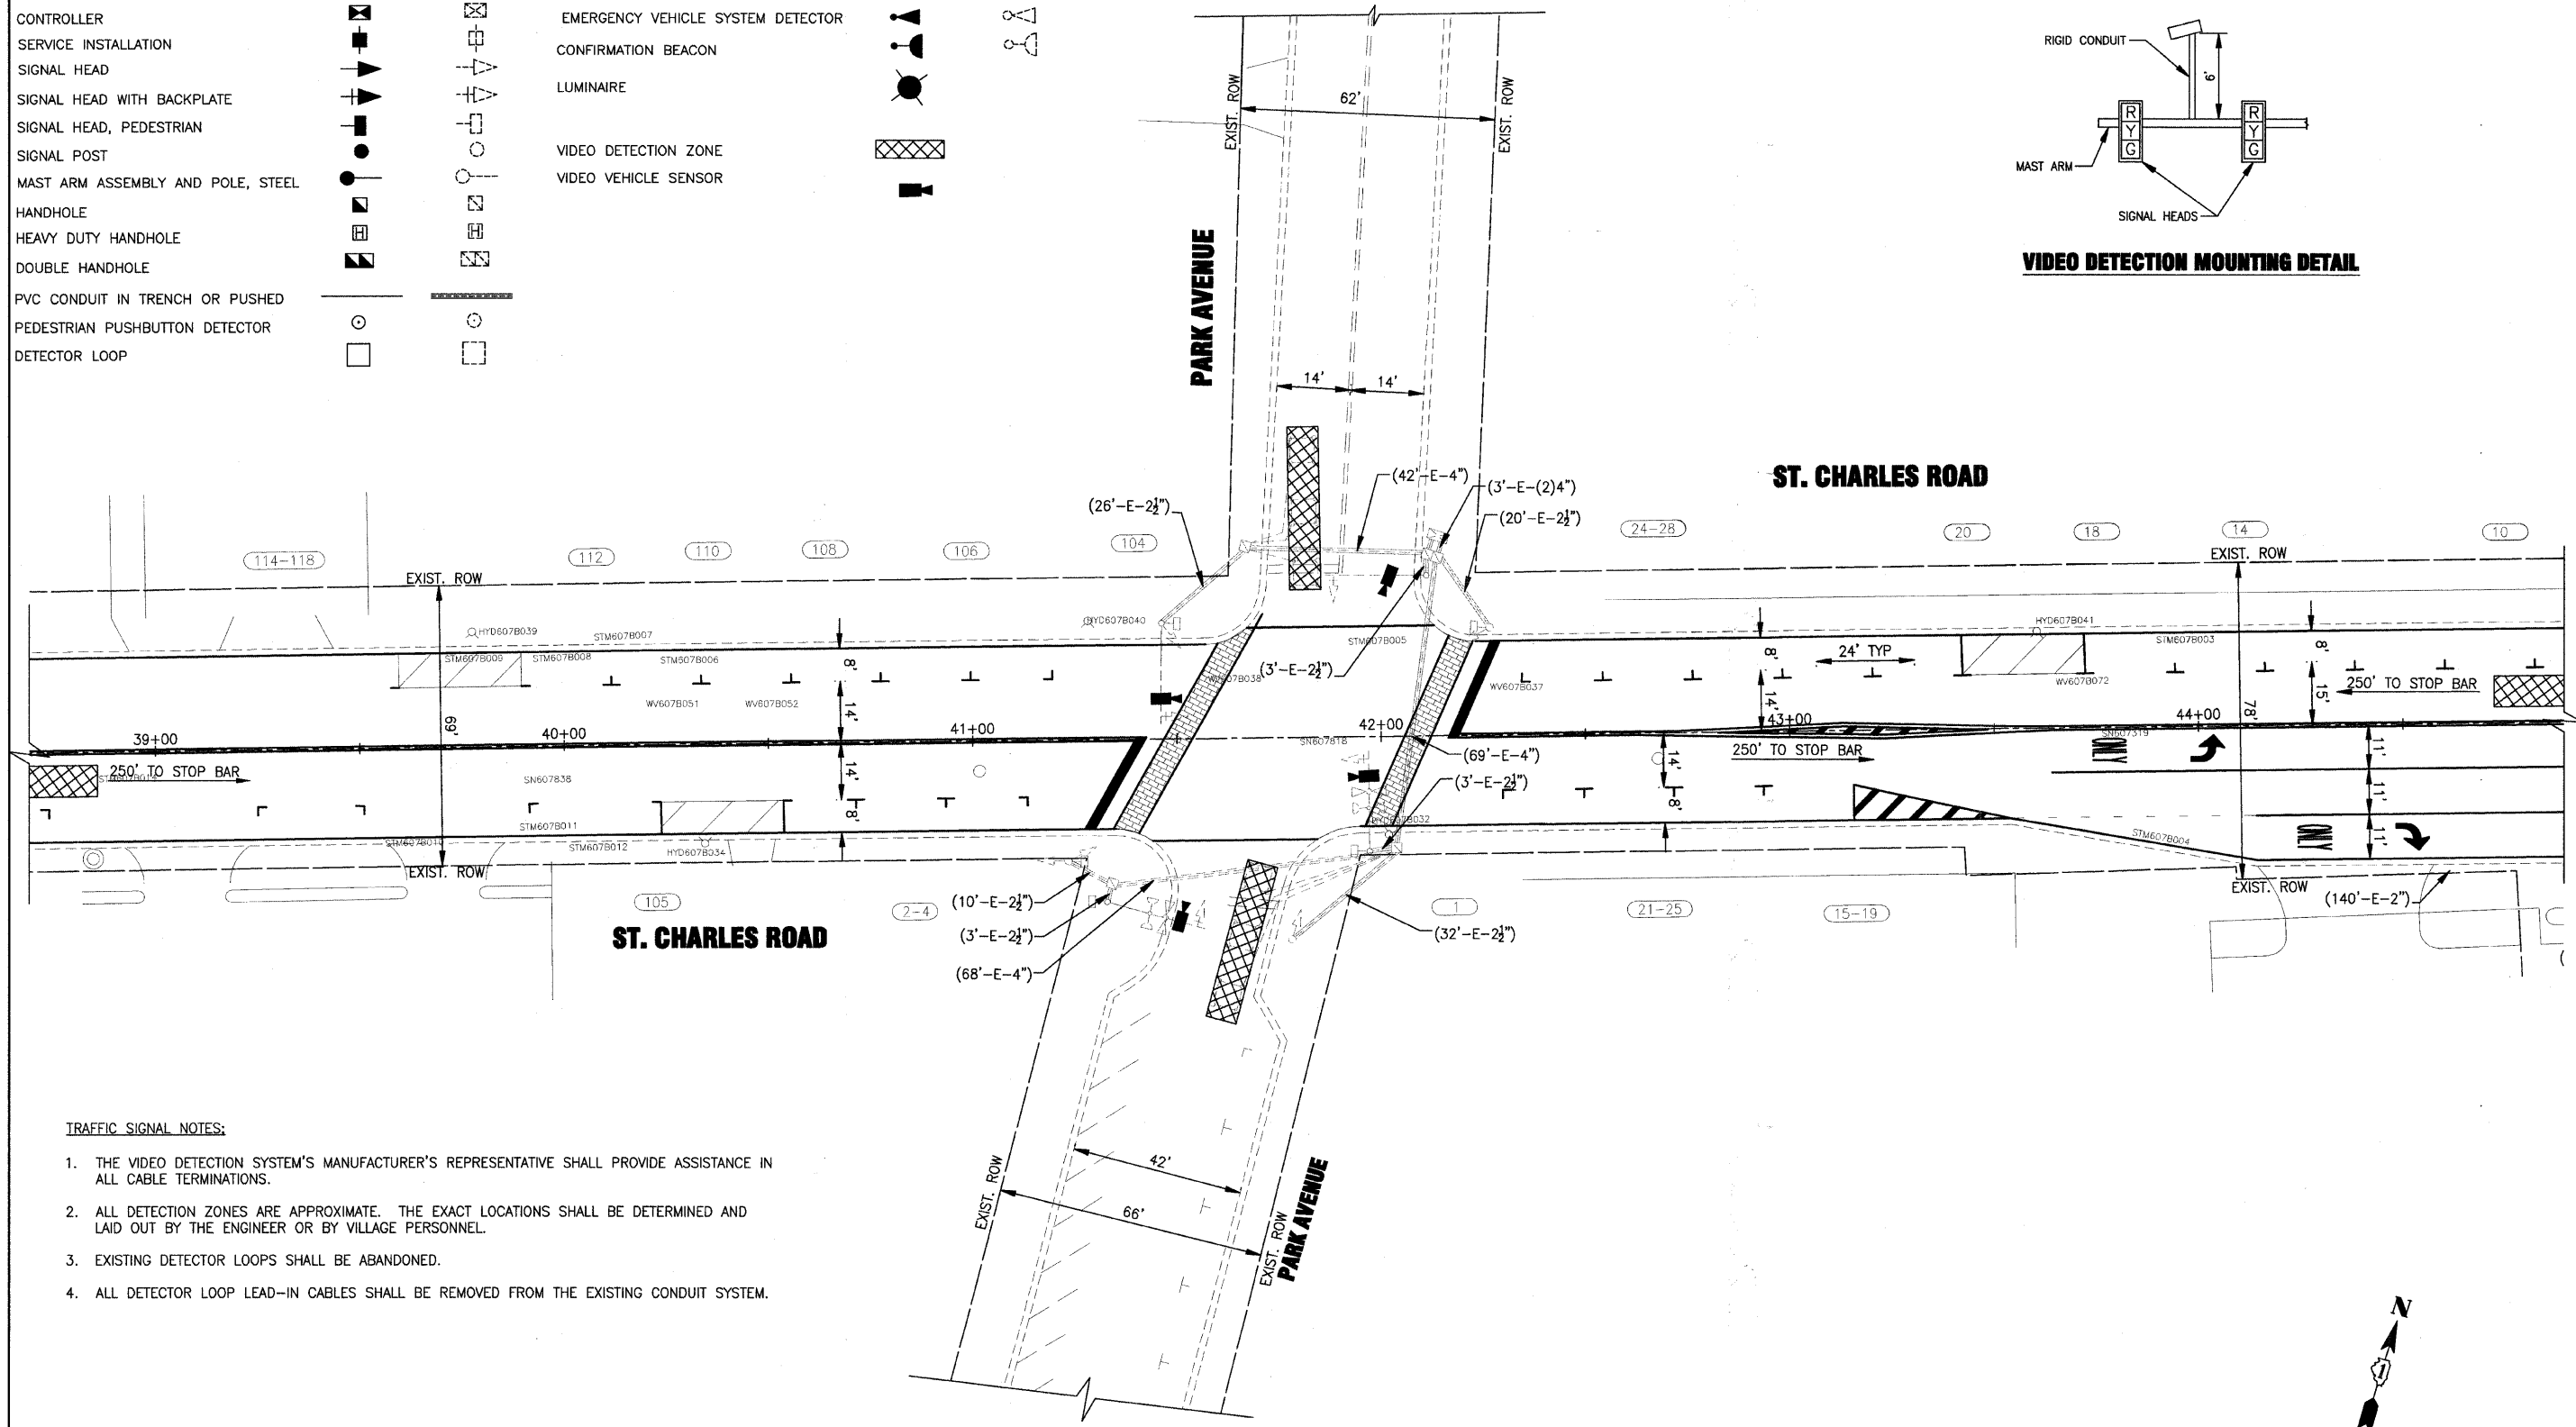



TRAFFIC SIGNAL LEGEND

	PROPOSED	EXISTING		PROPOSED	EXISTING
CONTROLLER			EMERGENCY VEHICLE SYSTEM DETECTOR		
SERVICE INSTALLATION			CONFIRMATION BEACON		
SIGNAL HEAD			LUMINAIRE		
SIGNAL HEAD WITH BACKPLATE			VIDEO DETECTION ZONE		
SIGNAL HEAD, PEDESTRIAN			VIDEO VEHICLE SENSOR		
SIGNAL POST					
MAST ARM ASSEMBLY AND POLE, STEEL					
HANDHOLE					
HEAVY DUTY HANDHOLE					
DOUBLE HANDHOLE					
PVC CONDUIT IN TRENCH OR PUSHED					
PEDESTRIAN PUSHBUTTON DETECTOR					
DETECTOR LOOP					

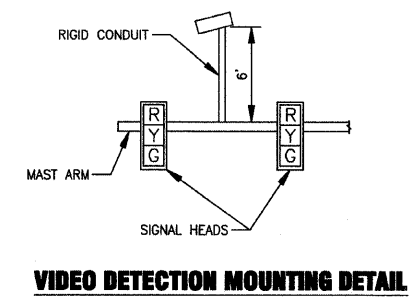

TRAFFIC SIGNAL NOTES:

1. THE VIDEO DETECTION SYSTEM'S MANUFACTURER'S REPRESENTATIVE SHALL PROVIDE ASSISTANCE IN ALL CABLE TERMINATIONS.
2. ALL DETECTION ZONES ARE APPROXIMATE. THE EXACT LOCATIONS SHALL BE DETERMINED AND LAID OUT BY THE ENGINEER OR BY VILLAGE PERSONNEL.
3. EXISTING DETECTOR LOOPS SHALL BE ABANDONED.
4. ALL DETECTOR LOOP LEAD-IN CABLES SHALL BE REMOVED FROM THE EXISTING CONDUIT SYSTEM.

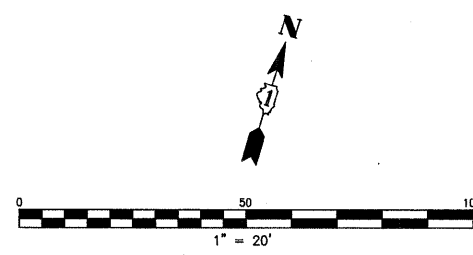

I:\LMBD\090317-ST CHAR LAPP\CAAD-SURVEY\DRAWINGS\DWGS\090317-SIG-PLAN.dwg - ST CHARLES-PRK
 Plotted: 2-08-10 @ 9:21am By: 560kar
 Copyright © 2009, By Baxter & Woodman, Inc.
 State of Illinois - Professional Design Firm
 License No. - 184-001121 - Expires 4-30-11

	DESIGNED - TMS	REVISED - PER VILLAGE REVIEW 09-09-09	STATE OF ILLINOIS DEPARTMENT OF TRANSPORTATION	TRAFFIC SIGNAL MODIFICATION PLAN ST. CHARLES ROAD		F.A.P. R/E	SECTION	COUNTY	TOTAL SHEETS	SHEET NO.
	DRAWN - KAR	REVISED - PER VILLAGE REVIEW 09-16-09		SCALE: HORIZ. 1"=20'	PROJECT NO: 090317	STA. TO STA.	1397	09-00153-00-RS	DuPAGE	36
	CHECKED - JJF	REVISED - PER IDOT REVIEW 09-17-09				CONTRACT NO. 63351				
	DATE - 06-26-09	REVISED -				FED. ROAD DIST. NO. 1 ILLINOIS FED. AID PROJECT M-ARA-9003(421)				