



THRUST BLOCK DETAIL

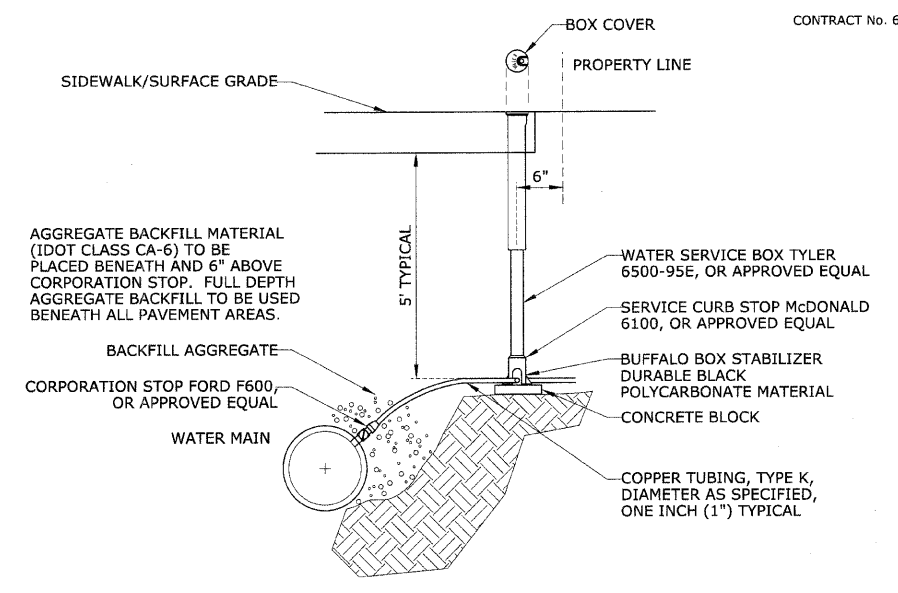


WATER SERVICE DETAIL

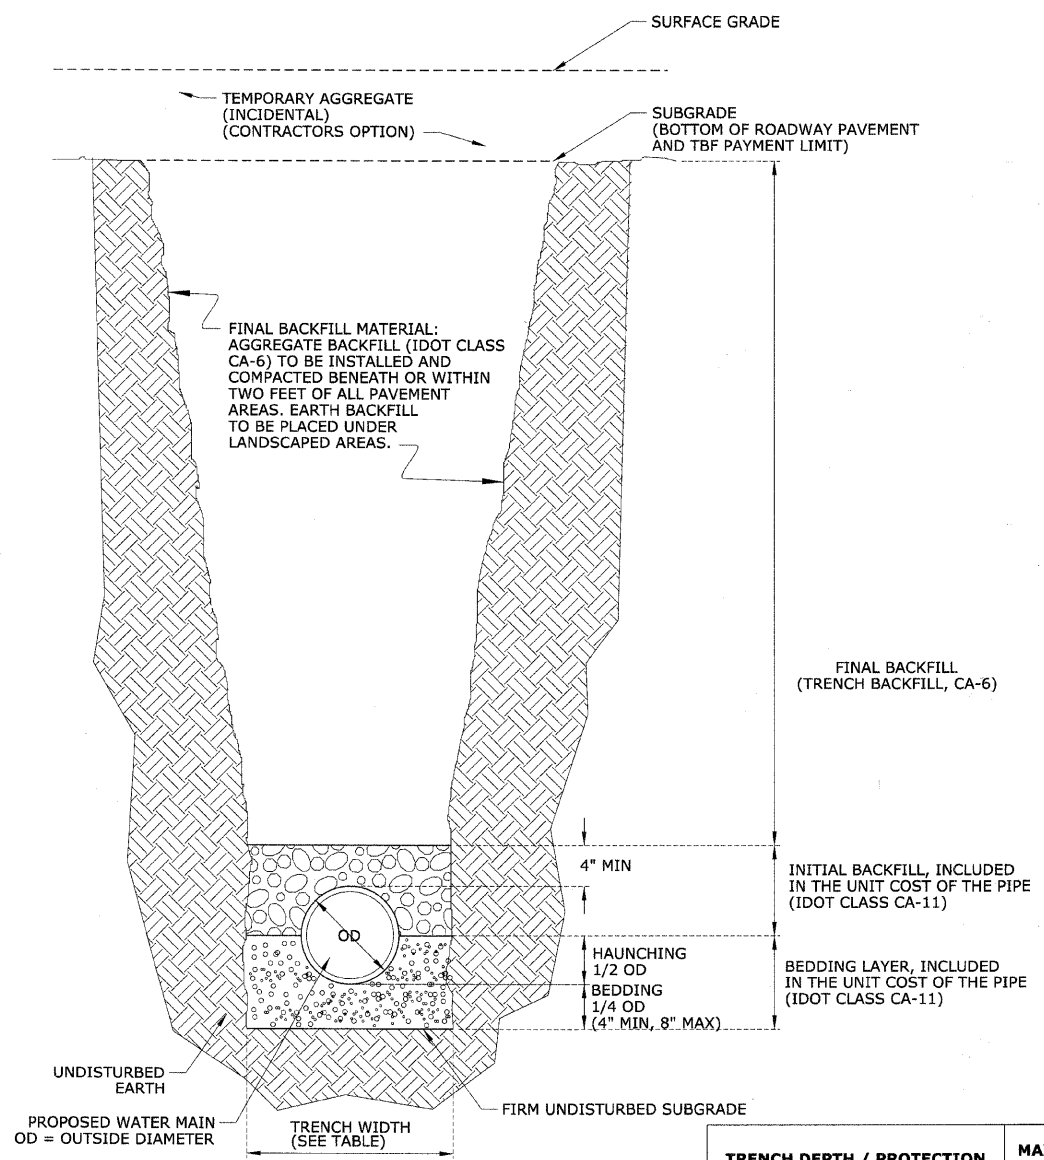

WATER TRENCH DETAIL

TRENCH DEPTH / PROTECTION	MAXIMUM PAYMENT WIDTH OF TRENCH
5 FT AND LESS, W/O PROTECTION	OD + 18"
5 FT AND LESS, W/ PROTECTION	OD + 36"
GREATER THAN 5 FT	OD + 36"

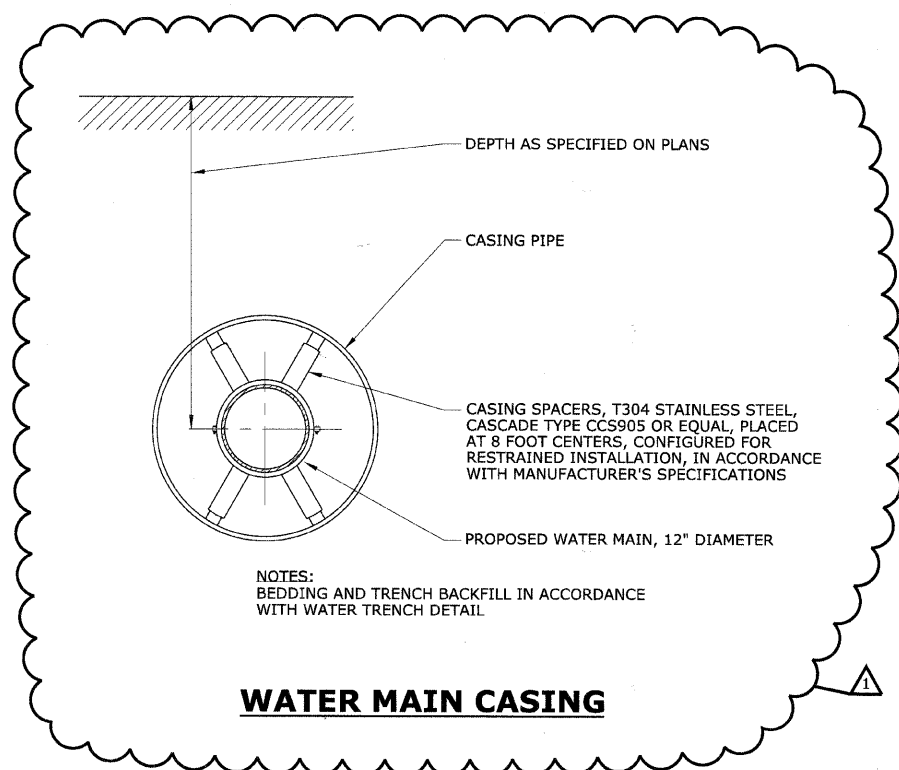

WATER MAIN CASING

REVISIONS	
NAME	DATE
ADDENDUM#1	04-06-10

ILLINOIS DEPARTMENT OF TRANSPORTATION
**BLUFF AVENUE IMPROVEMENTS
STAGE 3**

CONSTRUCTION DETAILS - SPECIAL

SCALE: NTS
DATE 11/30/2009

DRAWN BY H&A
CHECKED BY JRH

DATE: _____ BY: _____
SURVEYED: _____ PLOTTED: _____
NOTE BOOK NO. _____ RT. OF WAY CHECKED: _____
FILE NO. _____

DATE: _____ BY: _____
SURVEYED: _____ PLOTTED: _____
NOTE BOOK NO. _____ STRUCTURE NOTATION: _____