



F.A.U. RTE.	SECTION	COUNTY	TOTAL SHEETS	SHEET No.
1004	08-00079-03-FP	COOK	94	10
STA.	TO STA.			
FED. ROAD DIST. NO. 1	ILLINOIS	FED. AID PROJECT		

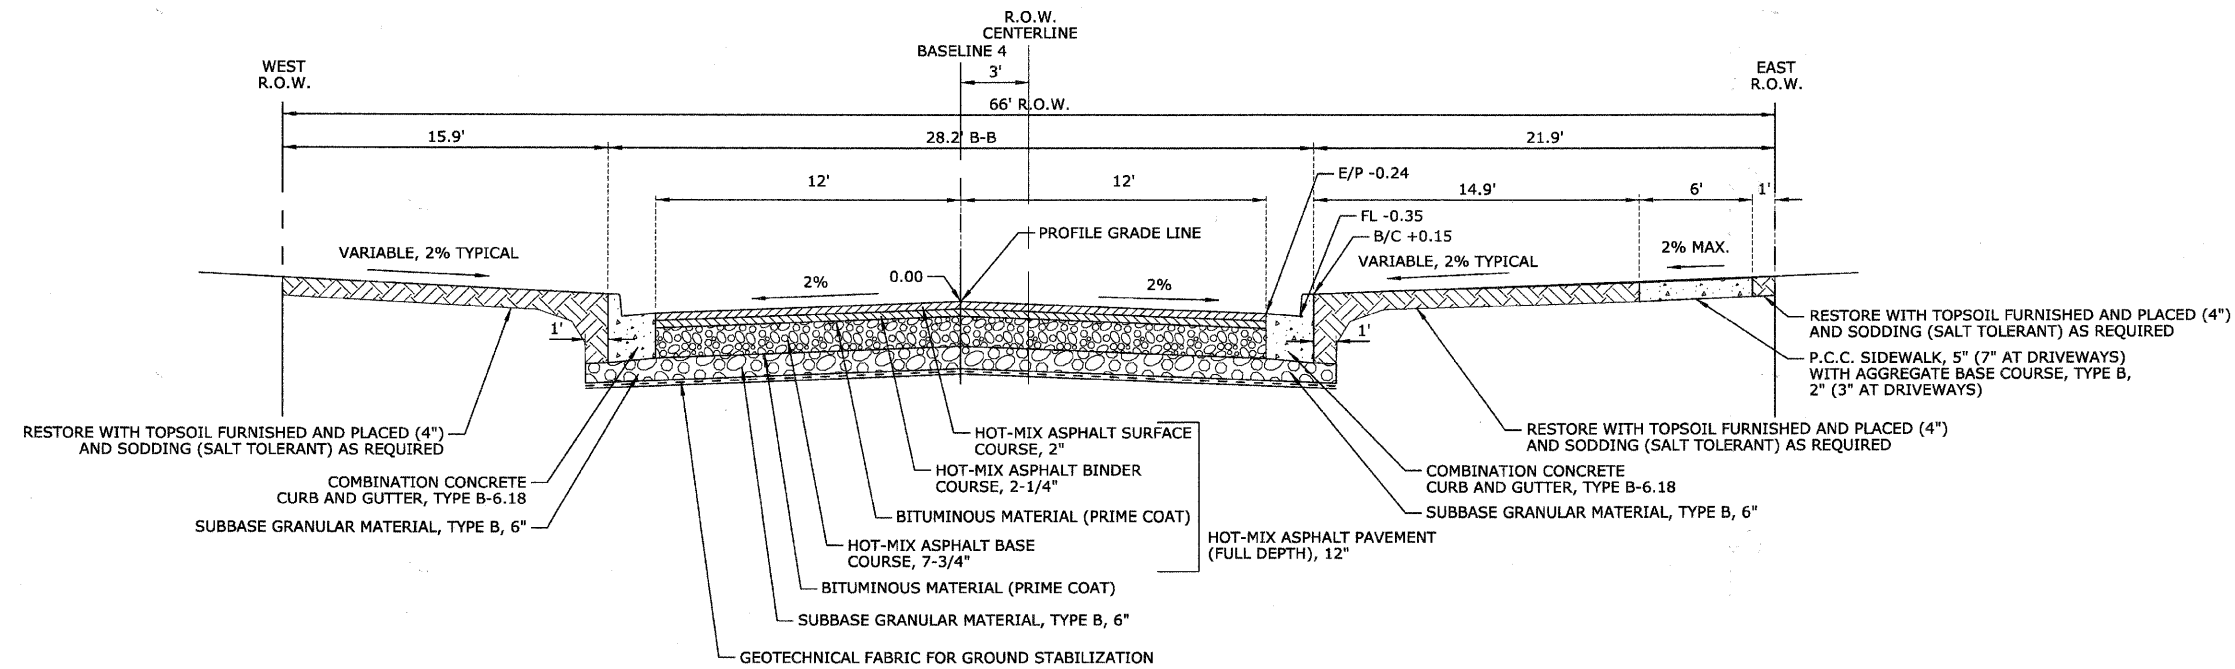

**PROPOSED TYPICAL SECTION  
STA 6+11.00 - STA 9+25.47, BLUFF AVENUE**

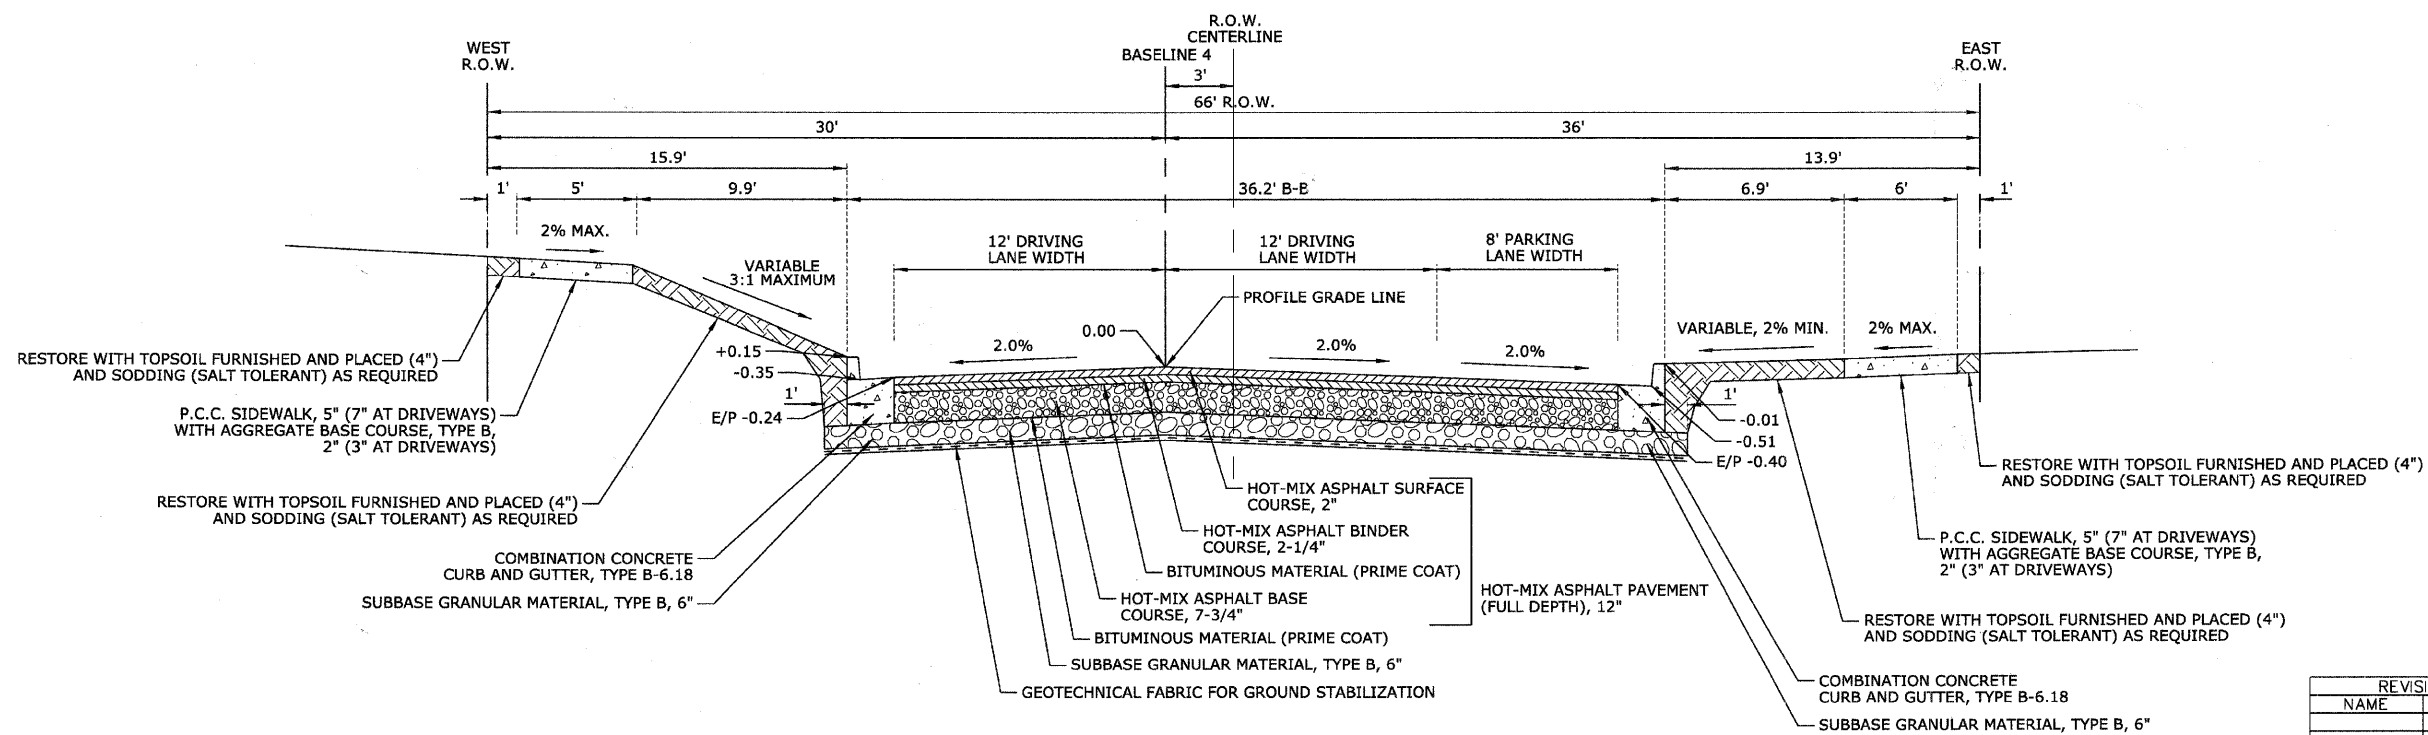

**PROPOSED TYPICAL SECTION  
STA 9+25.47 - STA 29+52.08, BLUFF AVENUE**

DATE	BY
DATE	BY
DATE	BY
DATE	BY
DATE	BY

DATE	BY
DATE	BY
DATE	BY
DATE	BY
DATE	BY

REVISIONS	
NAME	DATE

ILLINOIS DEPARTMENT OF TRANSPORTATION  
**BLUFF AVENUE IMPROVEMENTS  
STAGE 3**

**TYPICAL SECTIONS**

SCALE: NTS  
DATE 11/30/2009

DRAWN BY H&A  
CHECKED BY JRH