


HEUER AND ASSOCIATES

Consulting Engineers

2315 Enterprise Drive - Suite 102 Westchester, IL 60154-5811 708-492-1000

F.A.U. RTE.	SECTION	COUNTY	TOTAL SHEETS	SHEET No.
1004	08-00079-03-FP	COOK	94	14
STA.		TO STA.		
FED. ROAD DIST. NO. 1		ILLINOIS		FED. AID PROJECT
BLUFF AVE. IMPROVEMENTS - STAGE 3			DATE: 11/30/09	CONSTRUCTION PHASING & LOCAL TRAFFIC PATTERN


CONTRACT No. 63353

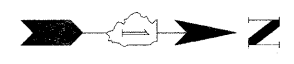

- GENERAL PHASING NOTES FOR ALL PHASES OF CONSTRUCTION**
- THE DETOUR AND ROAD CLOSURES AS DETAILED ON SHEET 13 MAINTENANCE OF TRAFFIC WILL BE IN USE THROUGH THE ENTIRE PROJECT AND ALL PHASES OF CONSTRUCTION. THE PURPOSE OF THE CONSTRUCTION PHASING AND THE TRAFFIC PATTERNS ON BLUFF AVENUE FOR THE DIFFERENT PHASES IS INTENDED FOR LOCAL ACCESS FOR THE LOCAL RESIDENTS AND THAT EXIST ON BLUFF AVENUE ONLY.
 - IT IS UNDERSTOOD THAT THERE WILL BE TEMPORARY PERIODS OF TIME RESIDENTS AND BUSINESSES WILL NOT HAVE ACCESS TO THEIR DRIVEWAYS AND ENTRANCES OFF OF BLUFF AVENUE. THE CONTRACTOR WILL MAKE EFFORTS TO MINIMIZE THESE PERIODS OF TIME.
 - THE CONTRACTOR WILL ALSO MAKE EFFORTS TO THE LOCAL RESIDENTS AND BUSINESSES AND TAKE THEIR NEEDS INTO CONSIDERATION WHEN SHUTTING DOWN ACCESS TO THEIR PROPERTIES.
 - THE CONTRACTOR WILL GIVE THE LOCAL RESIDENTS AND BUSINESSES 48 HOURS WRITTEN NOTICE WHEN THEY WILL LOSE AND REGAIN ACCESS TO THEIR PROPERTIES FROM BLUFF AND WHEN THERE IS GOING TO BE A TRAFFIC PATTERN CHANGE.
 - OVER NIGHT PARKING WILL BE ALLOWED FOR THE LOCAL BUSINESSES AND RESIDENTS ON 9TH AVENUE, 8TH AVENUE, MAPLE AND ELM AVENUE.
 - EMERGENCY ACCESS SHALL BE MAINTAINED AT ALL TIMES.

- PHASE I CONSTRUCTION - MAPLE AVENUE STORM AND SANITARY SEWER CONSTRUCTION**
- CONSTRUCTION OF THE 60" MAPLE AVENUE RELIEF SEWER. CONSTRUCT TO THE WEST TO THE LOCATION INDICATED ON THE PLANS AND STUB OUT THE STORM SEWERS 30 FEET NORTH AND SOUTH OF THE MAPLE AVENUE INTERSECTION SO FULL ACCESS CAN BE RESTORED TO MAPLE AVENUE AFTER PHASE I CONSTRUCTION.
 - CONSTRUCTION OF THE 12" WATER MAIN ALONG MAPLE AND 30 FEET NORTH AND SOUTH OF THE MAPLE AVENUE INTERSECTION.
 - CONSTRUCTION OF 12" PVC COMBINATION SEWER ALONG MAPLE AND CONNECT THE EXISTING 18" COMBINATION SEWER ON MAPLE AVENUE WEST OF BLUFF AVENUE. CONSTRUCT THE SANITARY 30 FEET NORTH AND SOUTH OF MAPLE AVENUE INTERSECTION.

- PHASE I LOCAL TRAFFIC PATTERN**
- FULL ACCESS WILL BE MAINTAINED FOR ALL OF BLUFF AVENUE.
 - MAPLE AVENUE WILL BE CLOSED AND TRAFFIC WILL NOT BE ABLE TO CROSS MAPLE.
 - ONE 12 FOOT LANE ON MAPLE WILL BE MAINTAINED TO ALLOW ONE WAY ACCESS TO THE APARTMENT BUILDING OFF OF MAPLE AVENUE EAST OF BLUFF AVENUE.
 - SEE SIGNAGE AND TRAFFIC ROUTING PLAN FOR LOCAL ACCESS FOR PHASE I THIS SHEET.

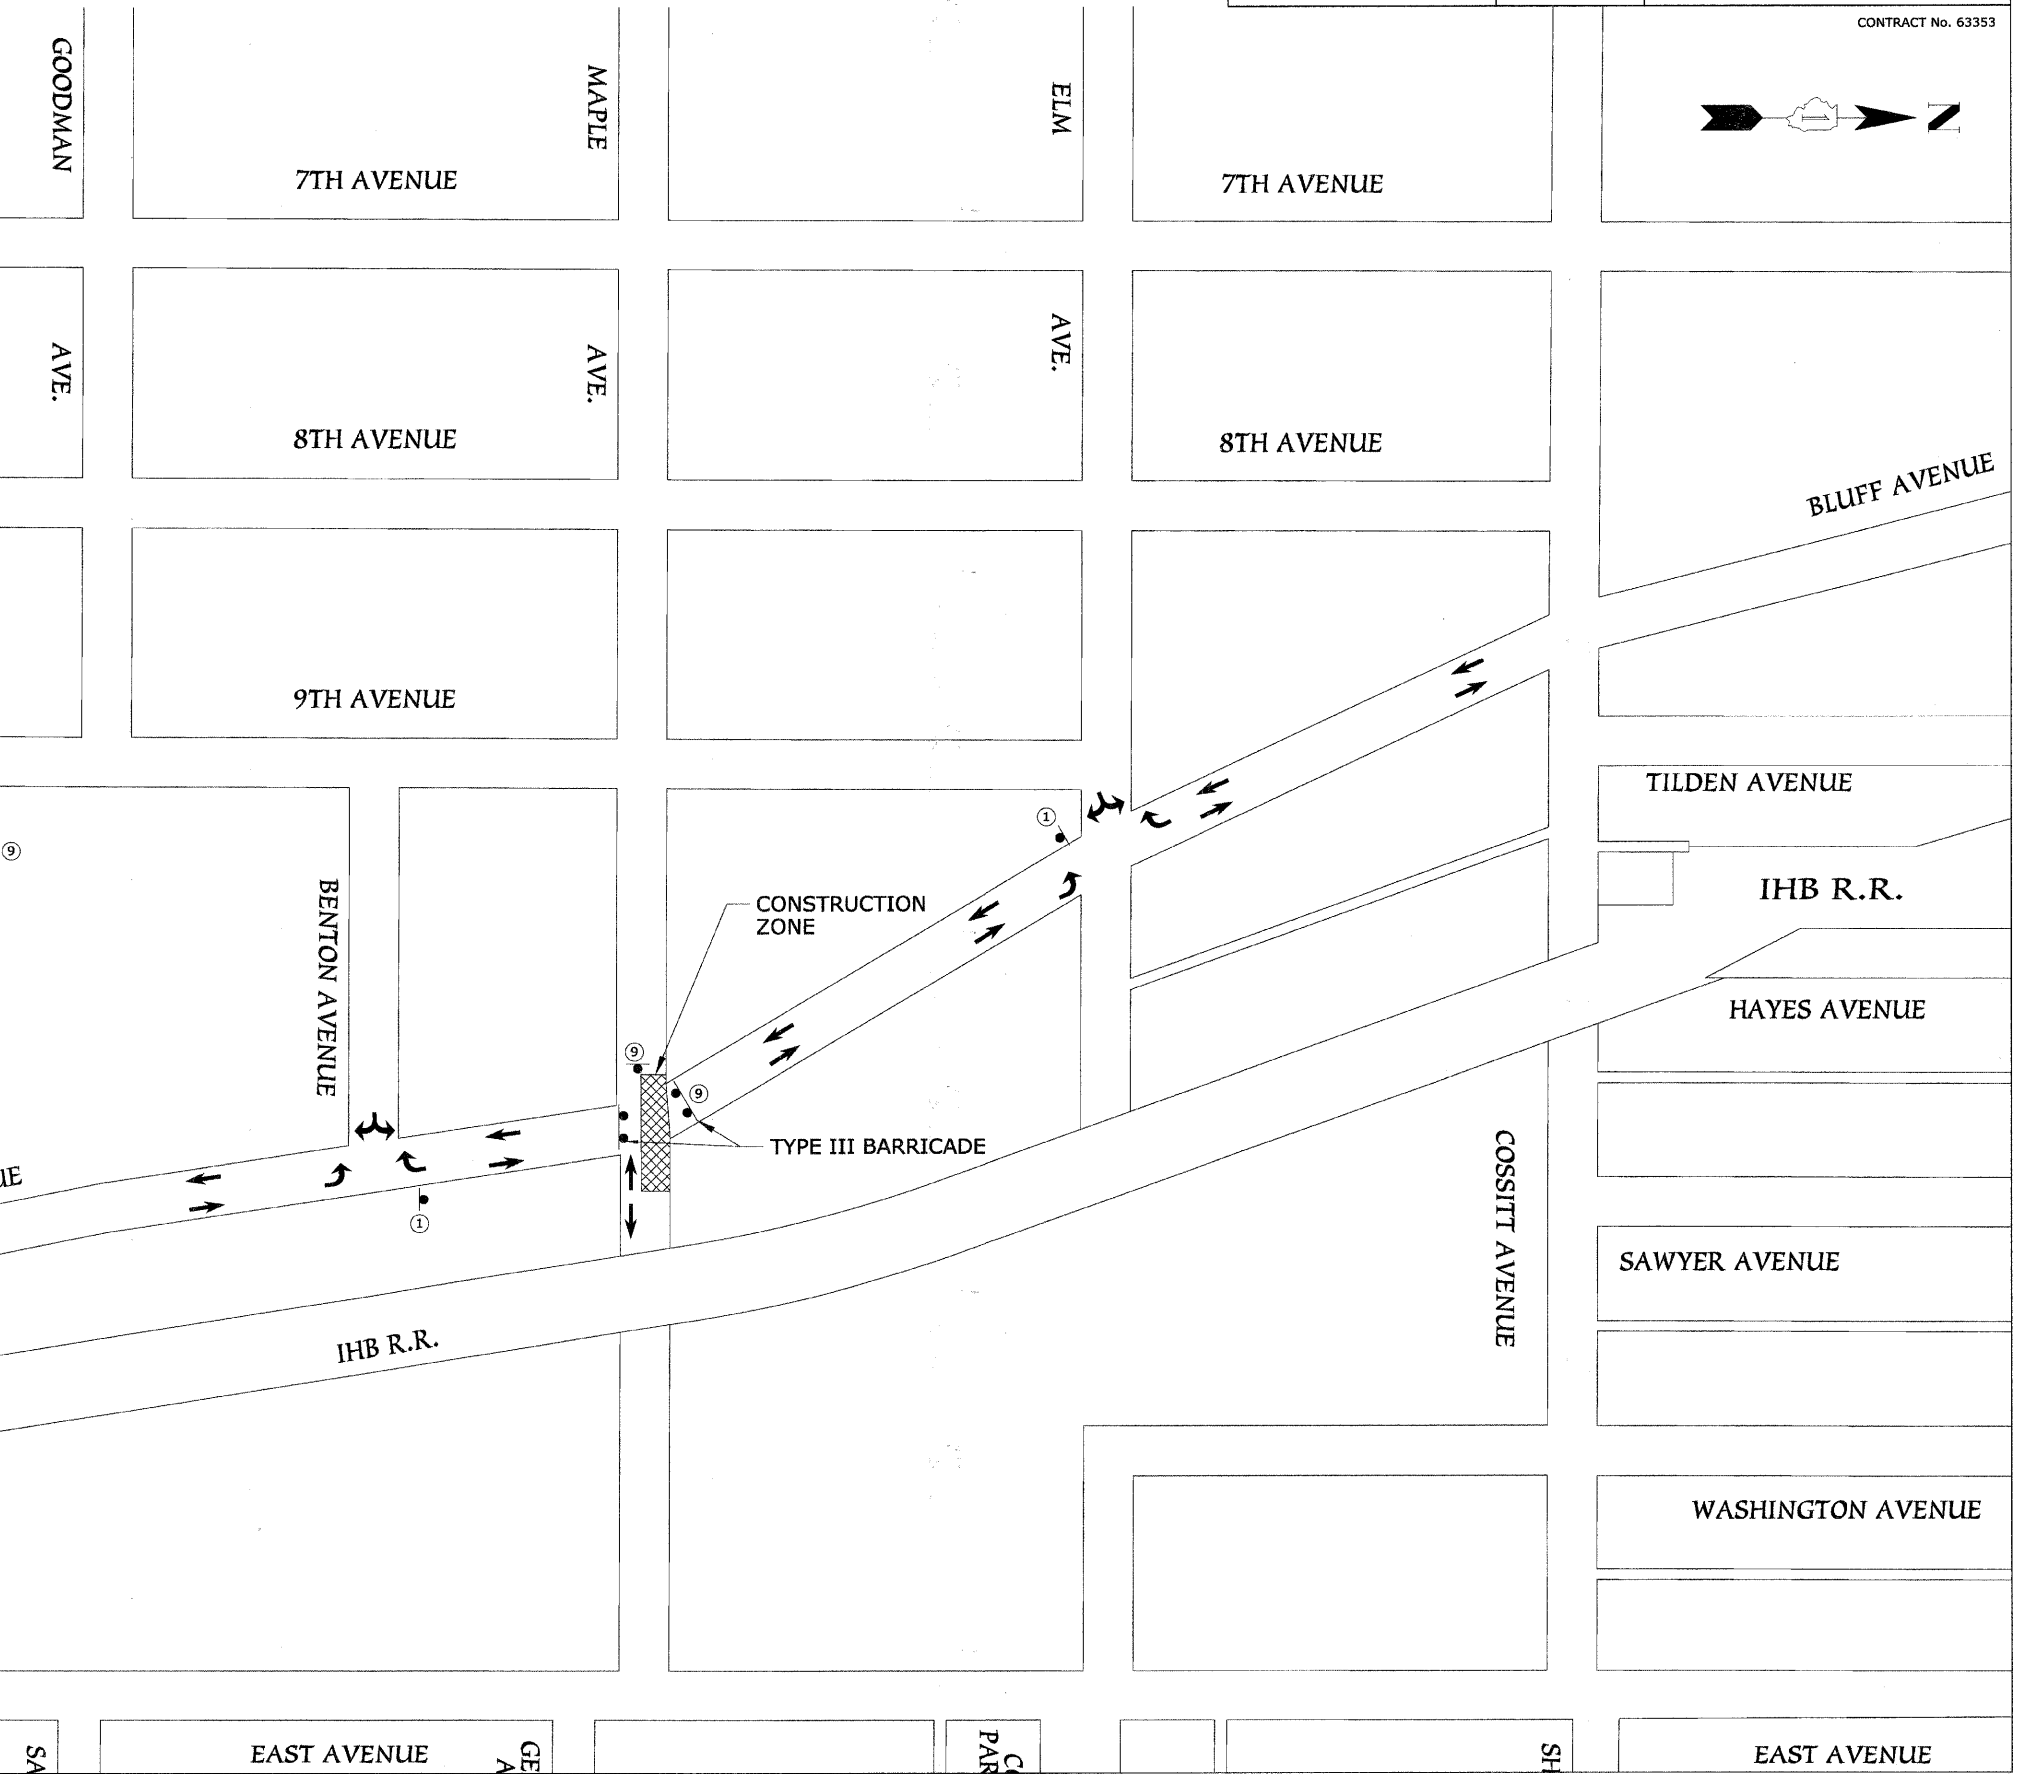

R3-1, 30"x30"



R5-1, 30"x30"



R5-1A, 30"x18"



R11-2, 48"x30"



R3-2, 30"x30"



R6-1R, 36"x12"



R6-1L, 36"x12"



R6-2S, 18"x24"



W14-2, 30"x30"

DATE	BY	REVISIONS

DATE	BY	REVISIONS