



PLAN	REVISION	DATE
NO.	NO.	NO.
NO.	NO.	NO.
NO.	NO.	NO.

PROFILE	REVISION	DATE
NO.	NO.	NO.
NO.	NO.	NO.
NO.	NO.	NO.

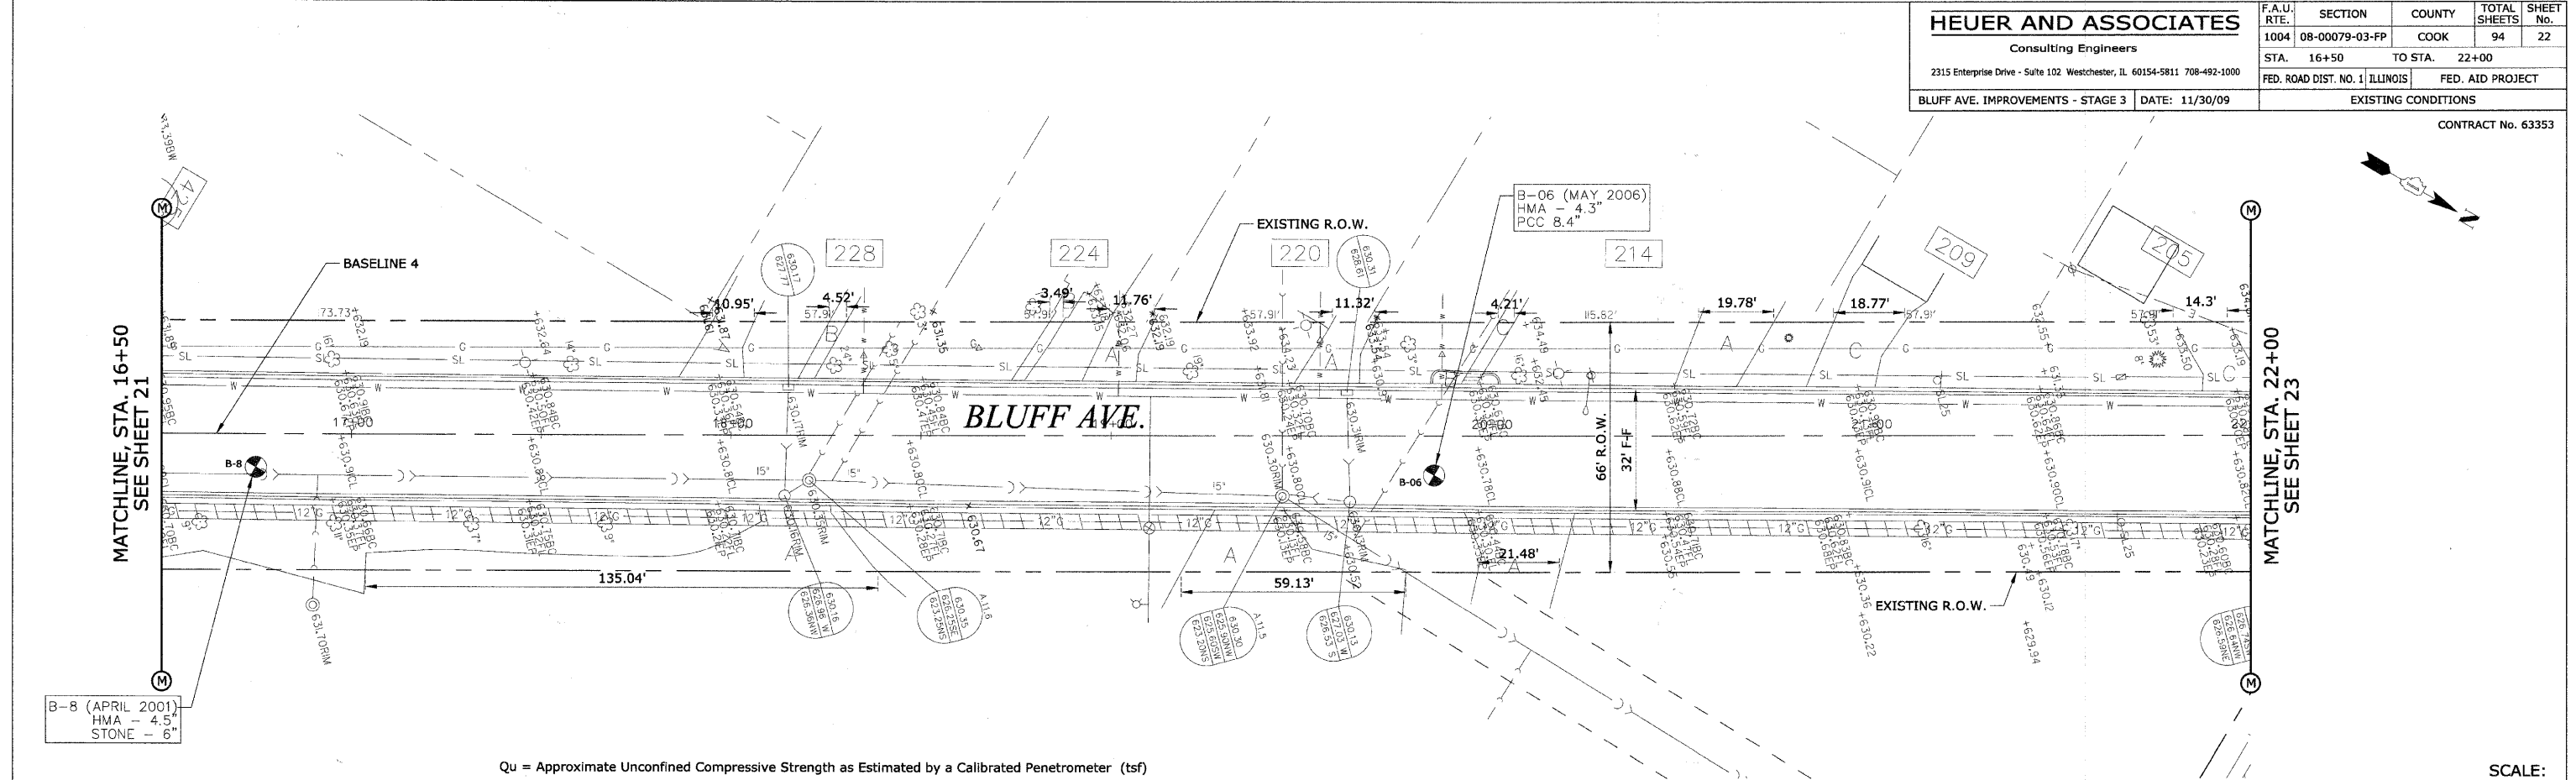

Qu = Approximate Unconfined Compressive Strength as Estimated by a Calibrated Penetrometer (tsf)
 N = Standard Penetration Test Blow Count (blows / 12 in.)
 %w = Moisture Content

SCALE:
 1" = 20' H
 1" = 2' V

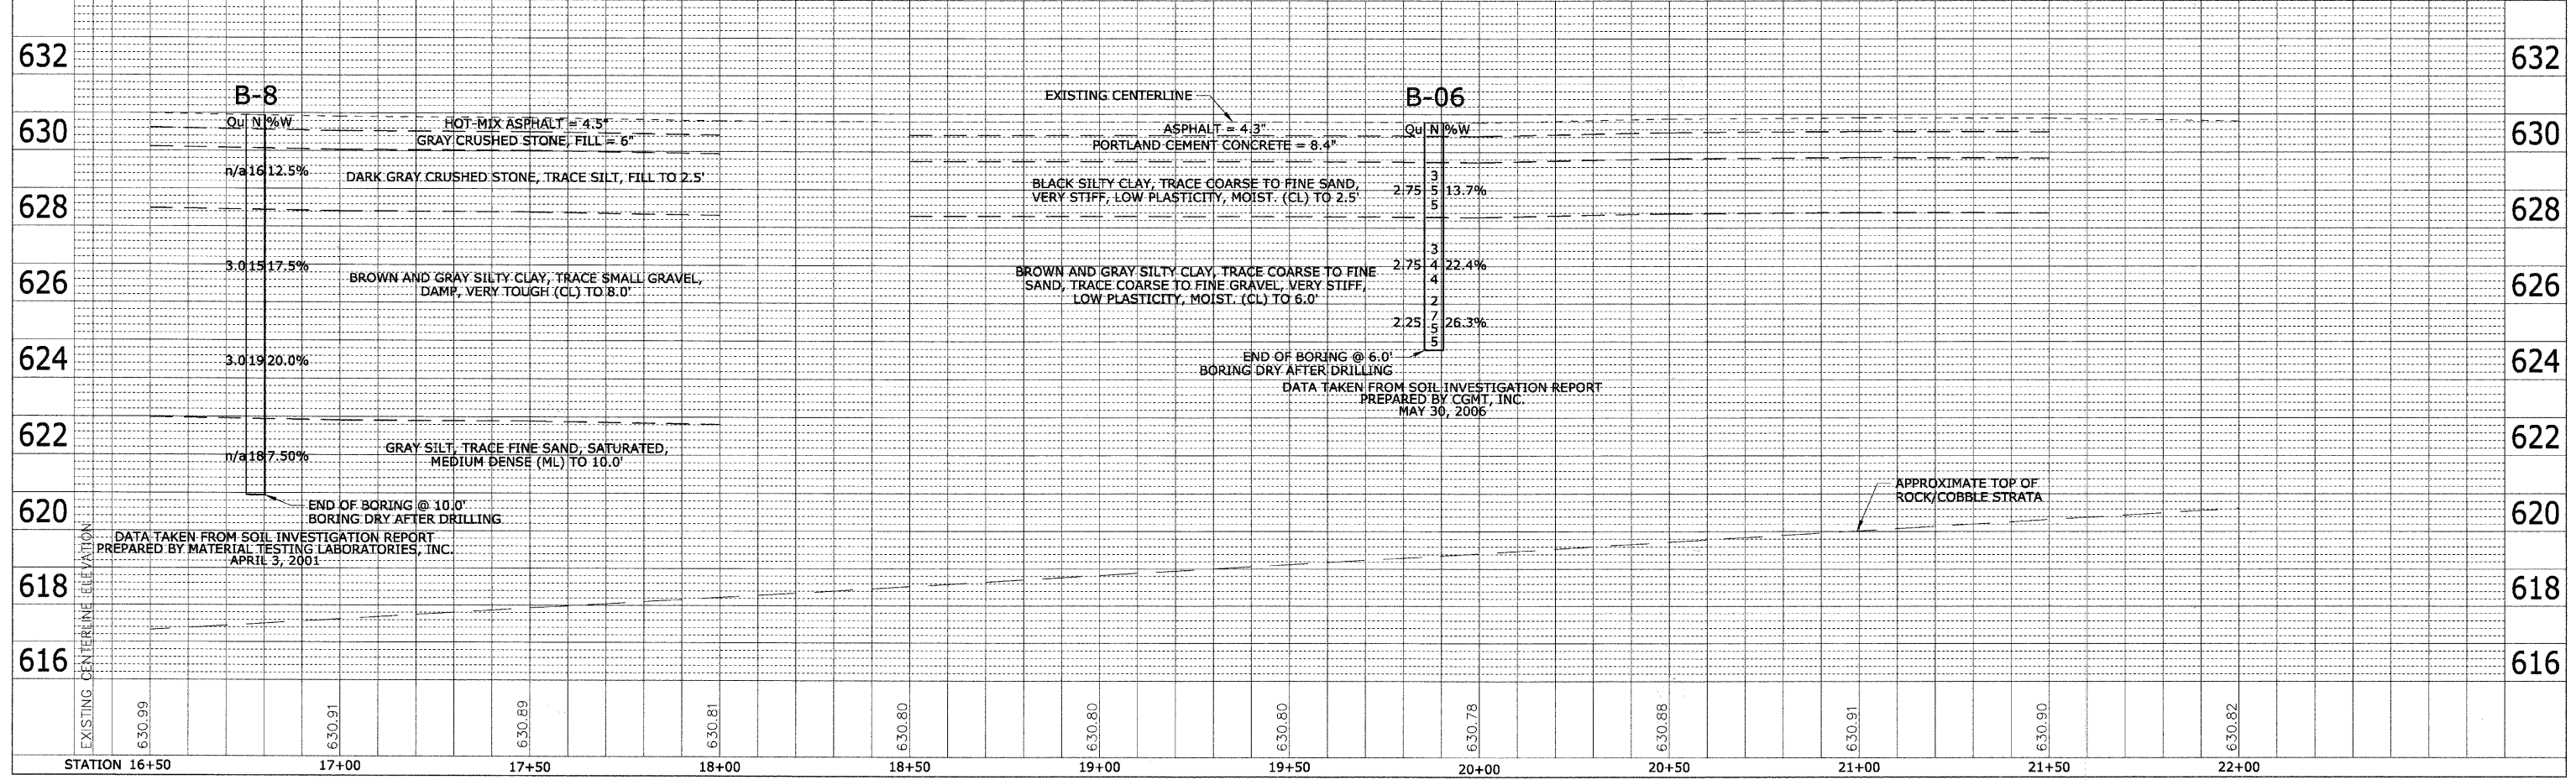

STATION	16+50	17+00	17+50	18+00	18+50	19+00	19+50	20+00	20+50	21+00	21+50	22+00
---------	-------	-------	-------	-------	-------	-------	-------	-------	-------	-------	-------	-------