



| | | | | | | |
|---|--|----------------|----------------|---------------------|--------------|-----------|
| HEUER AND ASSOCIATES | | F.A.U. RTE. | SECTION | COUNTY | TOTAL SHEETS | SHEET No. |
| Consulting Engineers | | 1004 | 08-00079-03-PP | COOK | 94 | 24 |
| 2315 Enterprise Drive - Suite 102 Westchester, IL 60154-5811 708-492-1000 | | STA. 28+00 | TO STA. 34+00 | FED. AID PROJECT | | |
| BLUFF AVE. IMPROVEMENTS - STAGE 3 | | DATE: 11/30/09 | | EXISTING CONDITIONS | | |
| CONTRACT No. 63353 | | | | | | |

| | | |
|------|----------|------|
| PLAN | DESIGNED | DATE |
| | BY | |
| | CHECKED | |
| | DATE | |
| | NO. | |

| | | |
|---------|----------|------|
| PROFILE | DESIGNED | DATE |
| | BY | |
| | CHECKED | |
| | DATE | |
| | NO. | |

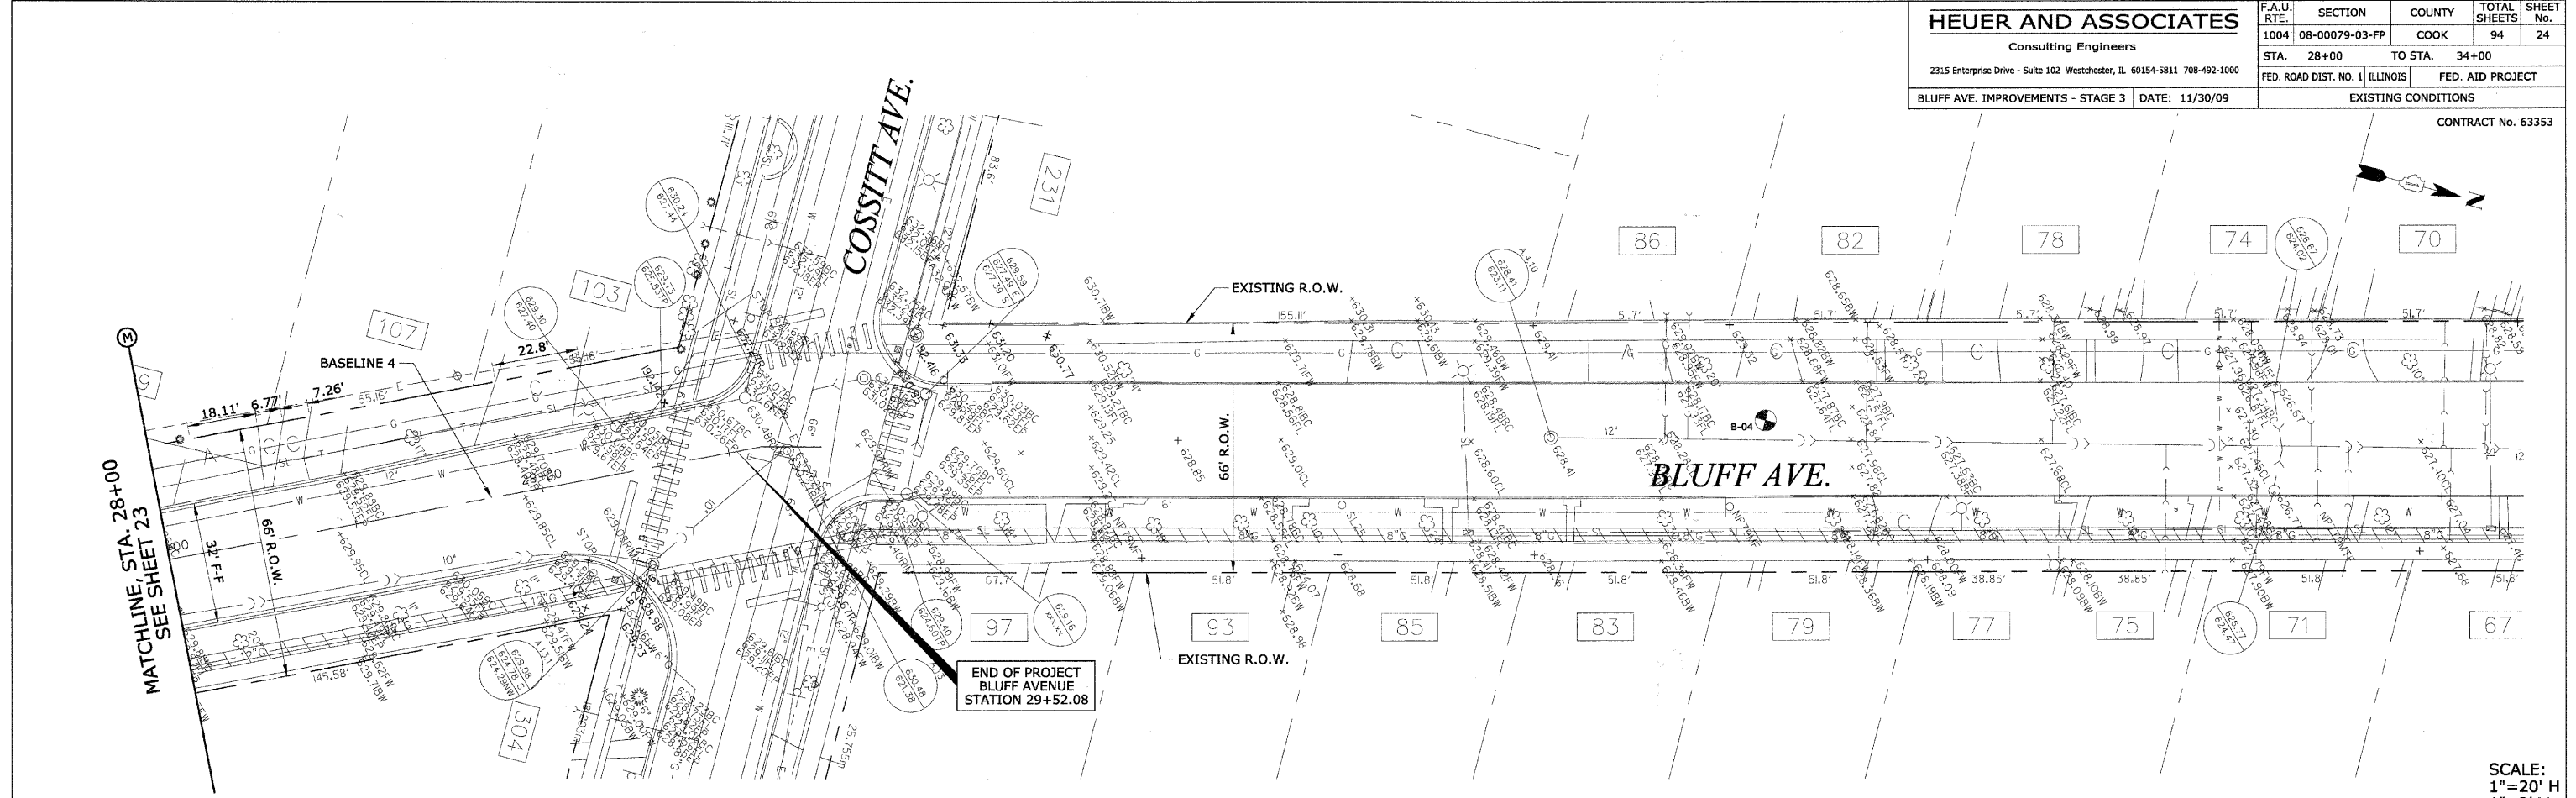

SCALE:
1"=20' H
1"=2' V

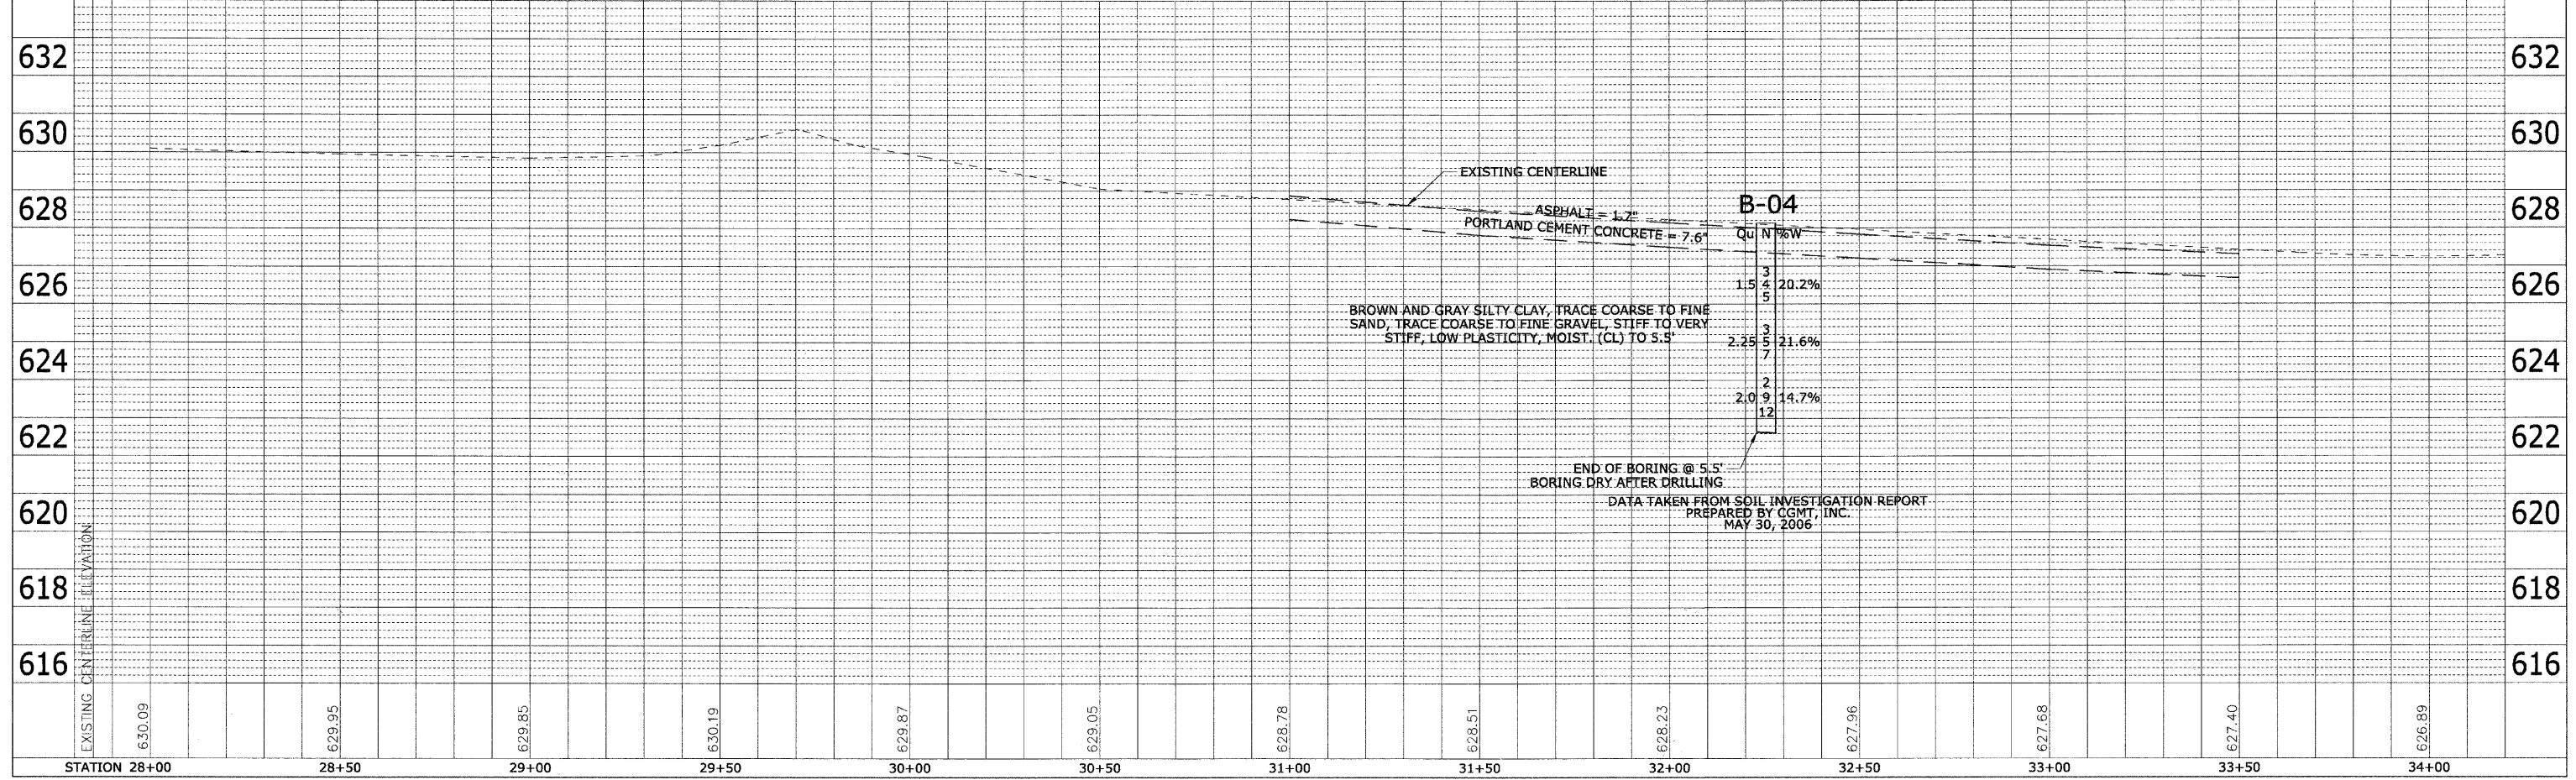

B-04

| Qu | N | %W |
|------|----|-------|
| 3 | 4 | 20.2% |
| 1.5 | 5 | |
| 3 | 7 | 21.6% |
| 2.25 | 12 | |
| 2 | 9 | 14.7% |

END OF BORING @ 5.5'
BORING DRY AFTER DRILLING
DATA TAKEN FROM SOIL INVESTIGATION REPORT
PREPARED BY CGMT, INC.
MAY 30, 2006

| | | | | | | | | | | | | |
|---------------|-------|-------|-------|-------|-------|-------|-------|-------|-------|-------|-------|-------|
| STATION 28+00 | 28+50 | 29+00 | 29+50 | 30+00 | 30+50 | 31+00 | 31+50 | 32+00 | 32+50 | 33+00 | 33+50 | 34+00 |
|---------------|-------|-------|-------|-------|-------|-------|-------|-------|-------|-------|-------|-------|