


CONTRACT No. 63353

PLAN	DESIGNED	DATE
NO.	BY	
	CHECKED	
	PLOTTED	
	ALIGNMENT CHECKED	
	AS BUILT	
	FILE NAME	

PROFILE	DESIGNED	DATE
NO.	BY	
	CHECKED	
	PLOTTED	
	STRUCTURE NOTATIONS CHECKED	

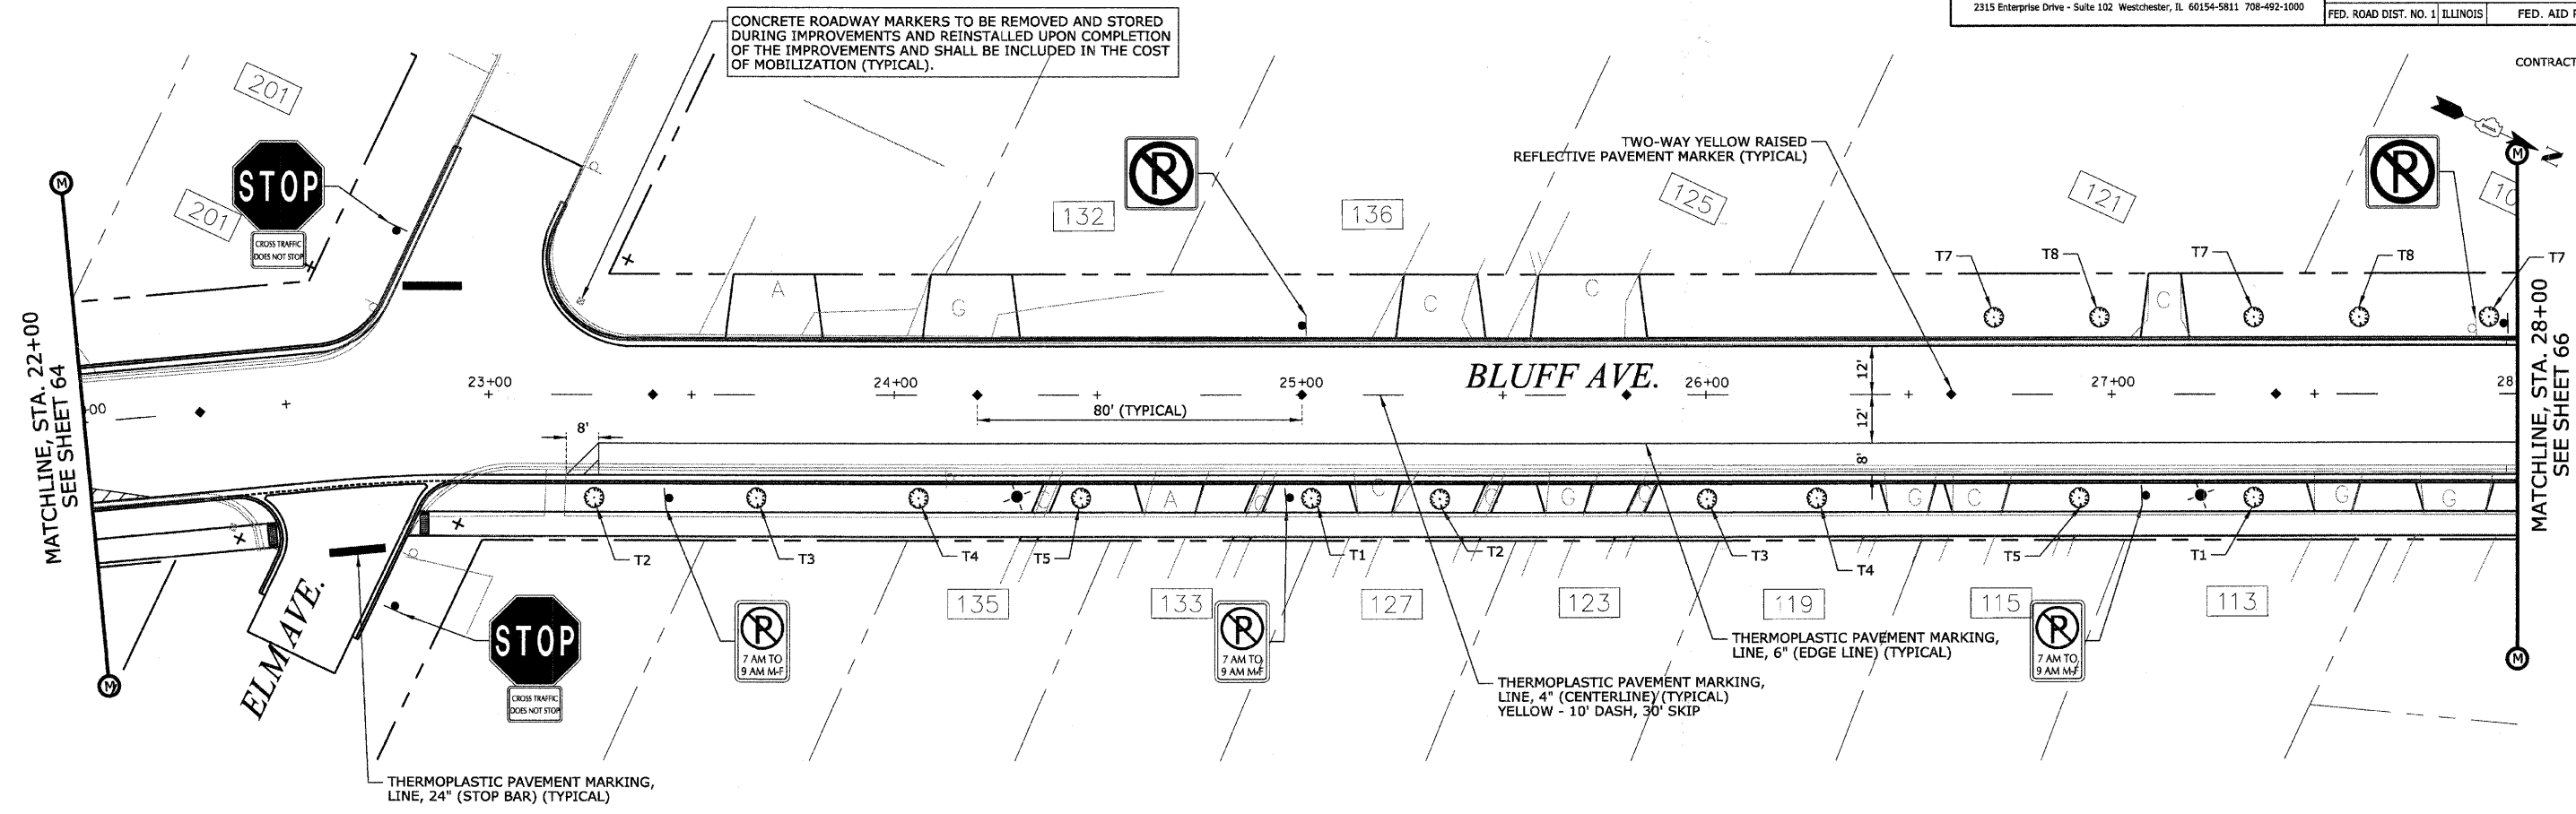

REVISIONS	
NAME	DATE

ILLINOIS DEPARTMENT OF TRANSPORTATION
**BLUFF AVENUE IMPROVEMENTS
 STAGE 3**

**PAVEMENT MARKING, SIGNING
 AND LANDSCAPING**

SCALE: 1" = 20' H (Full Size)
 1" = 44' H (Tabloid)

DATE 11/30/2009

DRAWN BY H&A
 CHECKED BY JRH