

HEUER AND ASSOCIATES

Consulting Engineers

2315 Enterprise Drive - Suite 102 Westchester, IL 60154-5811 708-492-1000







F.A.U. RTE.	SECTION	COUNTY	TOTAL SHEETS	SHEET No.
1004	08-00079-03-FP	COOK	94	68
STA. 1+50	TO STA. 4+00			
FED. ROAD DIST. NO. 1 ILLINOIS			FED. AID PROJECT	

BLUFF AVENUE IMPROVEMENTS - STAGE 3

CONTRACT NO. 63353

FINAL SURVEY	BY	DATE
NO.		
REVISIONS		
DATE		
BY		
NO.		

ORIGINAL SURVEY	BY	DATE
NO.		
REVISIONS		
DATE		
BY		
NO.		

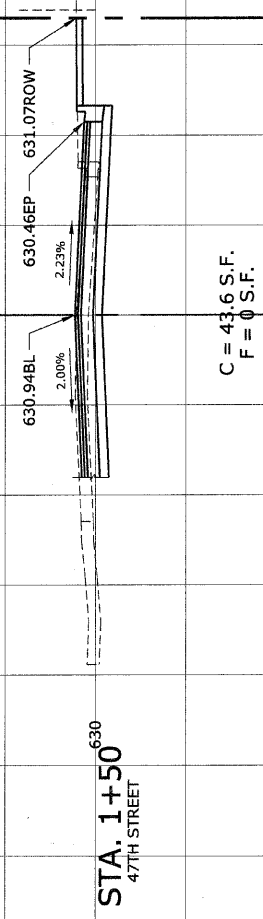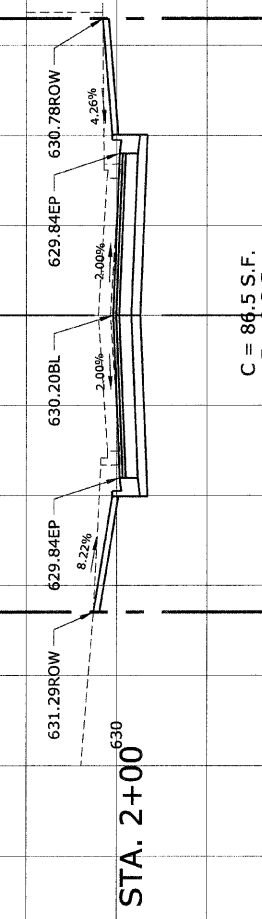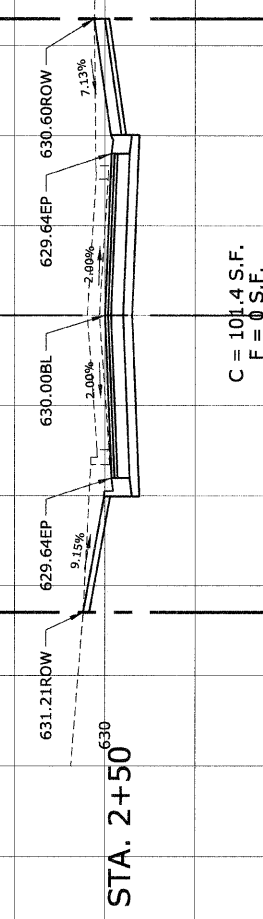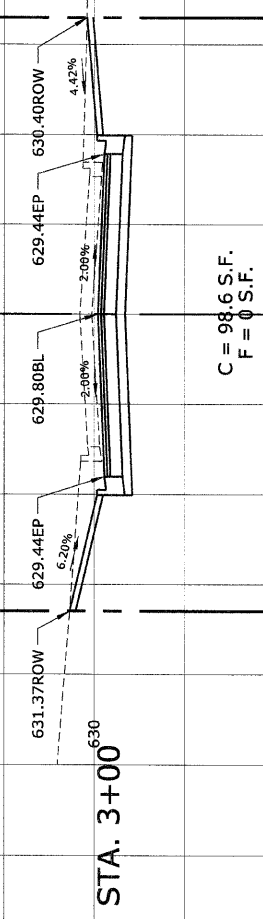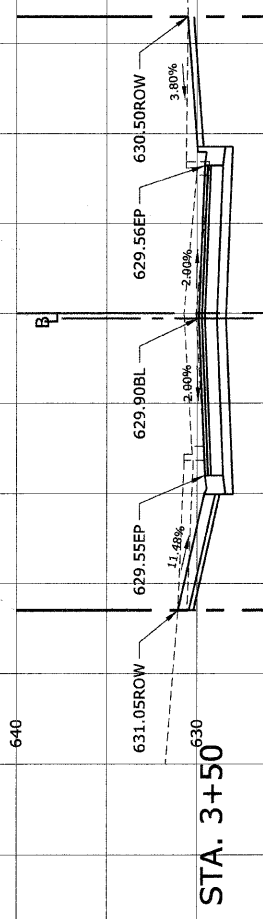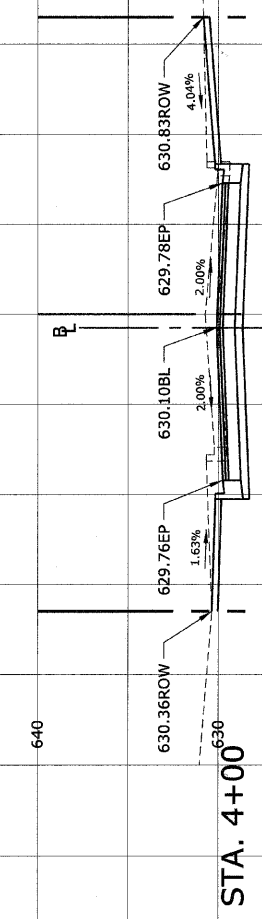

EAST R.O.W.

WEST R.O.W.

60
50
40
30
20
10
-10
-20
-30
-40
-50
-60

R.O.W.
CENTERLINE

SCALE:
1" = 10' H
1" = 5' V