


ORIGINAL SURVEY	DATE
SURVEYED	BY
PLOTTED	
NOTE BOOK	
NO.	

FINAL SURVEY	DATE
SURVEYED	BY
PLOTTED	
NOTE BOOK	
NO.	

HEUER AND ASSOCIATES				
Consulting Engineers				
2315 Enterprise Drive - Suite 102 Westchester, IL 60154-5811 708-492-1000				
F.A.U. RTE.	SECTION	COUNTY	TOTAL SHEETS	SHEET No.
1004	08-00079-03-FP	COOK	94	69
STA. 4+50	TO STA. 7+00		FED. AID PROJECT	
FED. ROAD DIST. NO. 1 ILLINOIS			CONTRACT NO. 63353	

BLUFF AVENUE IMPROVEMENTS - STAGE 3

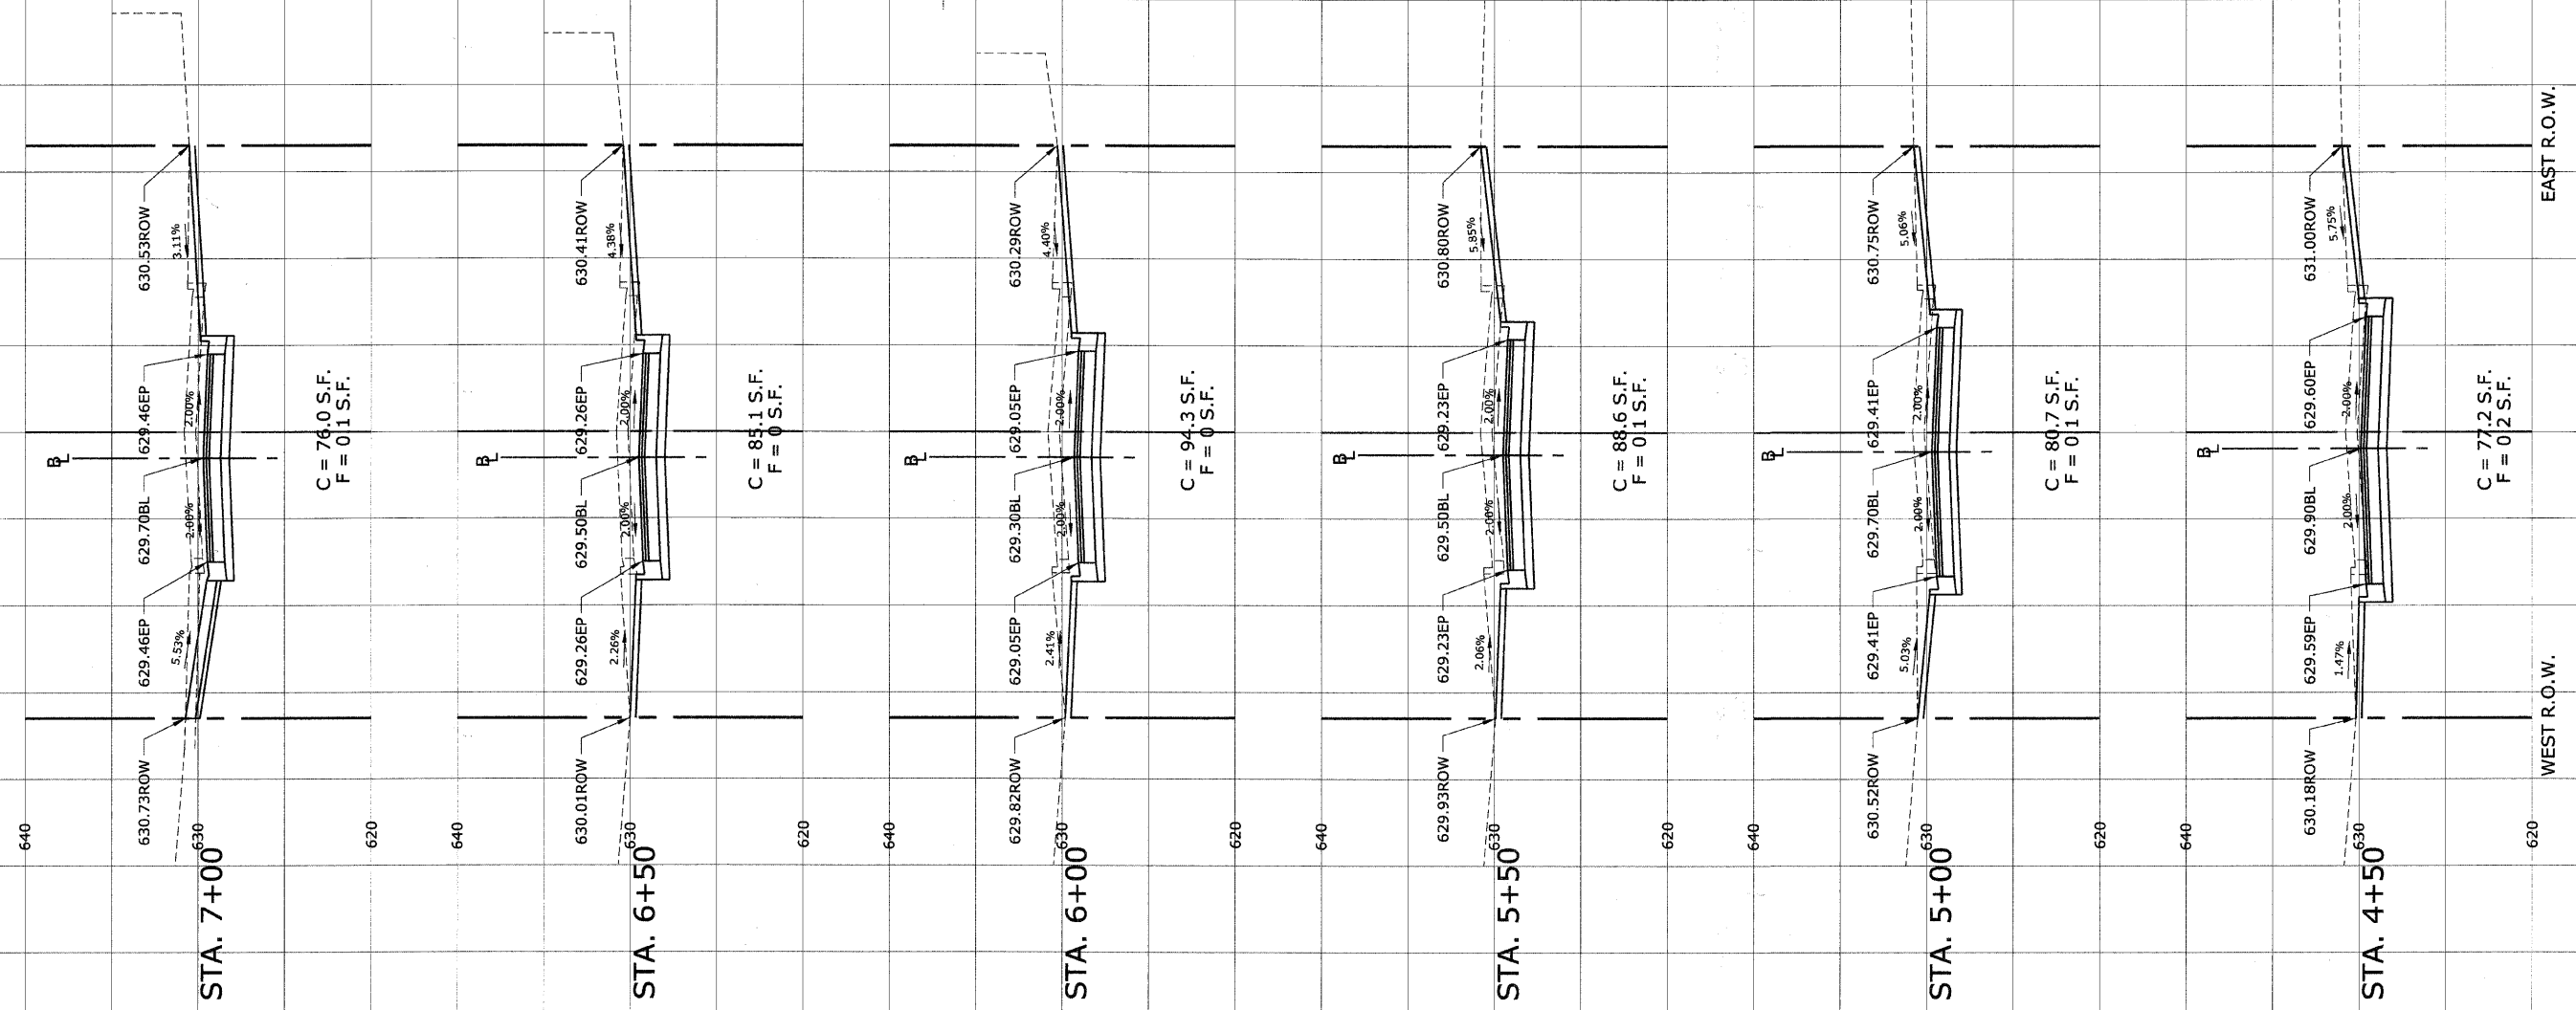

SCALE:
1"=10' H
1"=5' V