

ORIGINAL SURVEY PLOTTED DATE
 SURVEY PLOTTED DATE
 NOTE BOOK NO.
 AREAS CHECKED


FINAL SURVEY PLOTTED DATE
 SURVEY PLOTTED DATE
 NOTE BOOK NO.
 AREAS CHECKED

HEUER AND ASSOCIATES
 Consulting Engineers
 2315 Enterprise Drive - Suite 102 Westchester, IL 60154-5811 708-492-1000


F.A.U. RTE.	SECTION	COUNTY	TOTAL SHEETS	SHEET No.
1004	08-00079-03-FP	COOK	94	70
STA. 7+50	TO STA. 10+00			
FED. ROAD DIST. NO. 1 ILLINOIS			FED. AID PROJECT	

BLUFF AVENUE IMPROVEMENTS - STAGE 3


CONTRACT NO. 63353

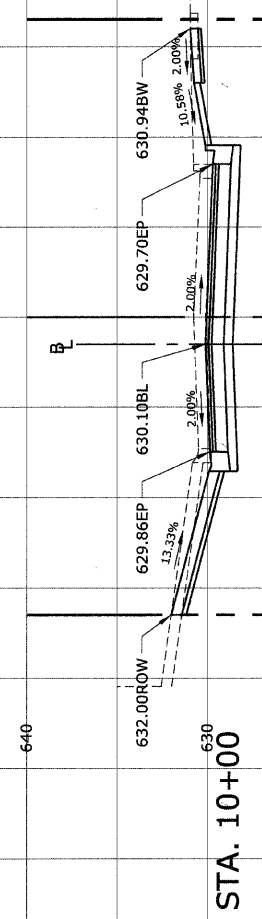


C = 77.7 S.F.
 F = 0 S.F.

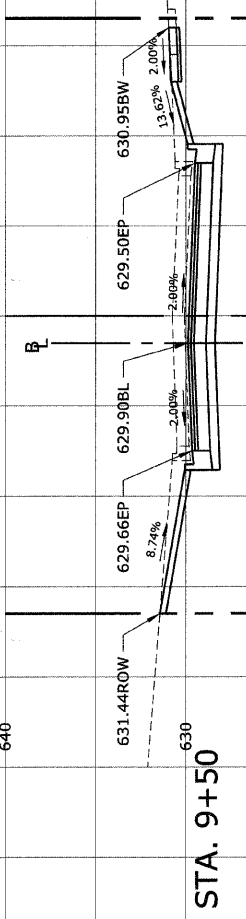


C = 83.6 S.F.
 F = 0 S.F.

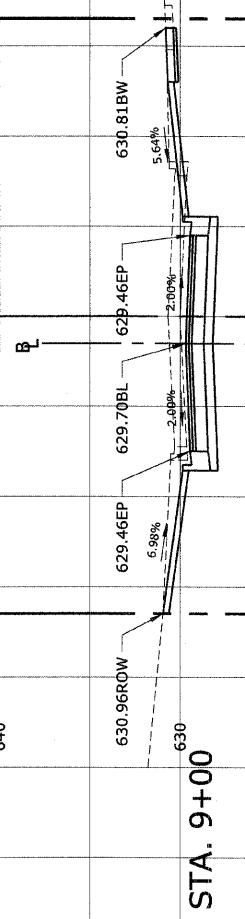


C = 71.2 S.F.
 F = 0 S.F.

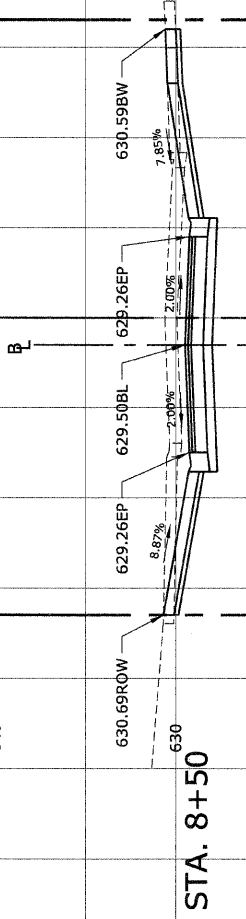

C = 81.0 S.F.
 F = 0 S.F.

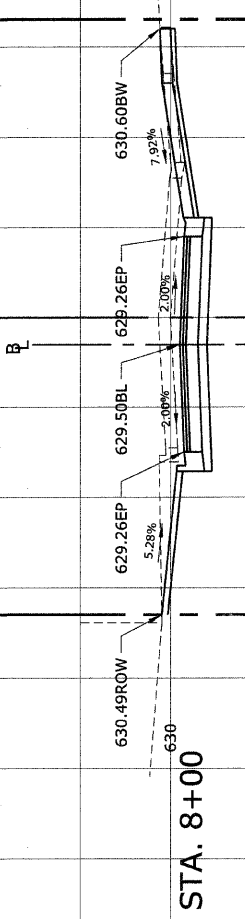

C = 78.0 S.F.
 F = 0 S.F.

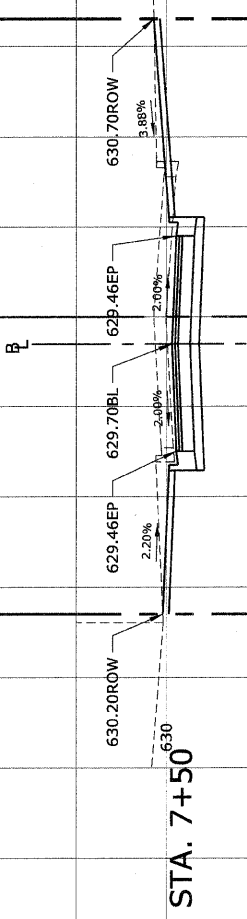

C = 71.9 S.F.
 F = 0 S.F.

WEST R.O.W. EAST R.O.W.

SCALE:
 1" = 10' H
 1" = 5' V

60 50 40 30 20 10 -10 -20 -30 -40 -50 -60 R.O.W. CENTERLINE