







ORIGINAL SURVEY	DATE
SURVAYED	BY
NOTED	
NOTE BOOK	
NO.	

FINAL SURVEY	DATE
SURVAYED	BY
NOTED	
NOTE BOOK	
NO.	

**HEUER AND ASSOCIATES**  
 Consulting Engineers  
 2315 Enterprise Drive - Suite 102 Westchester, IL 60154-5811 708-492-1000

F.A.U. RTE.	SECTION	COUNTY	TOTAL SHEETS	SHEET No.
1004	08-00079-03-FP	COOK	94	71
STA. 10+50	TO STA. 13+00		FED. AID PROJECT	
FED. ROAD DIST. NO. 1 ILLINOIS			CONTRACT NO. 63353	

BLUFF AVENUE IMPROVEMENTS - STAGE 3

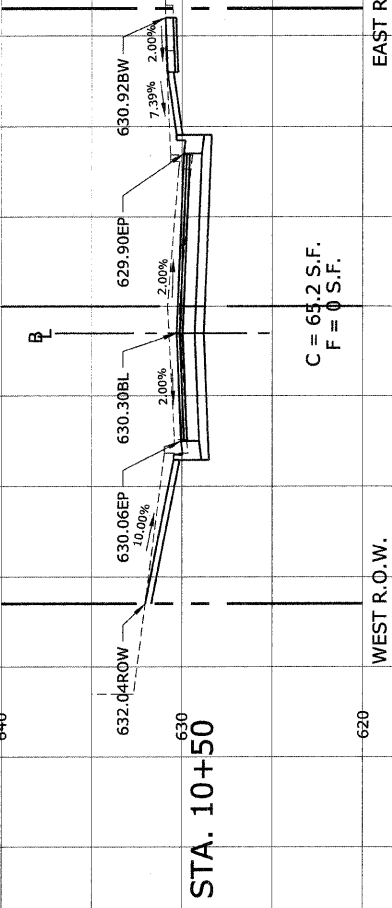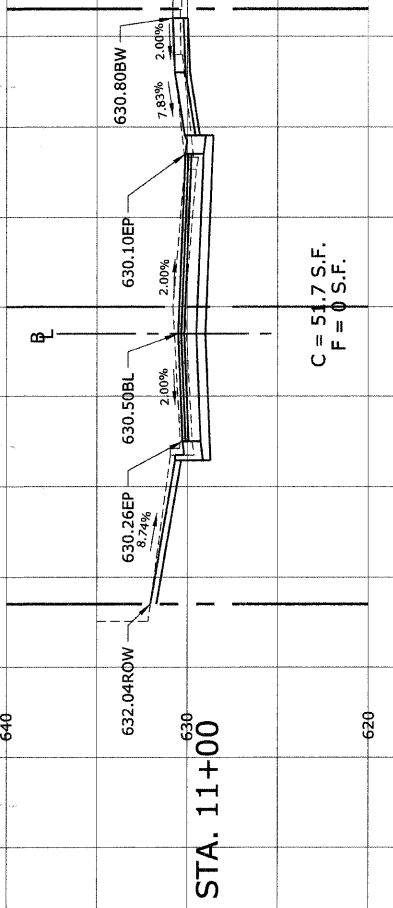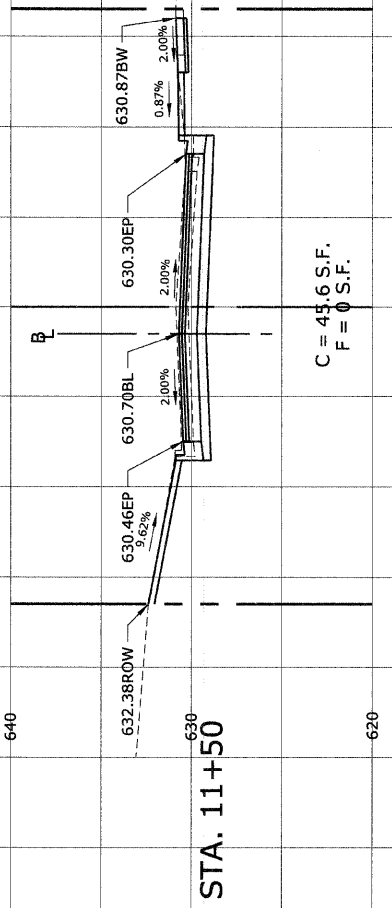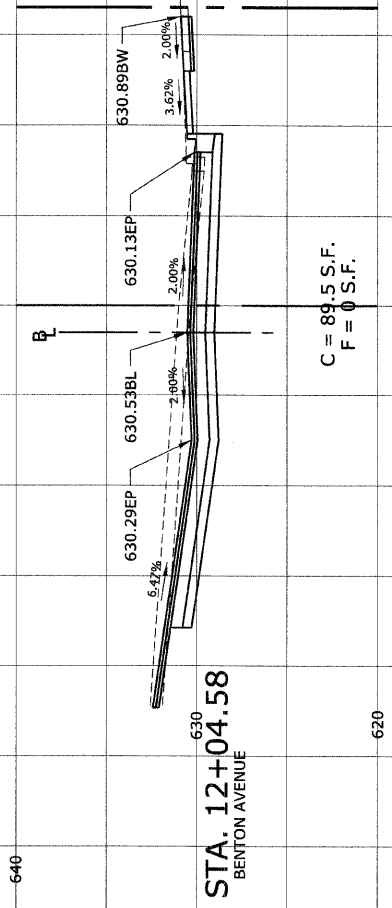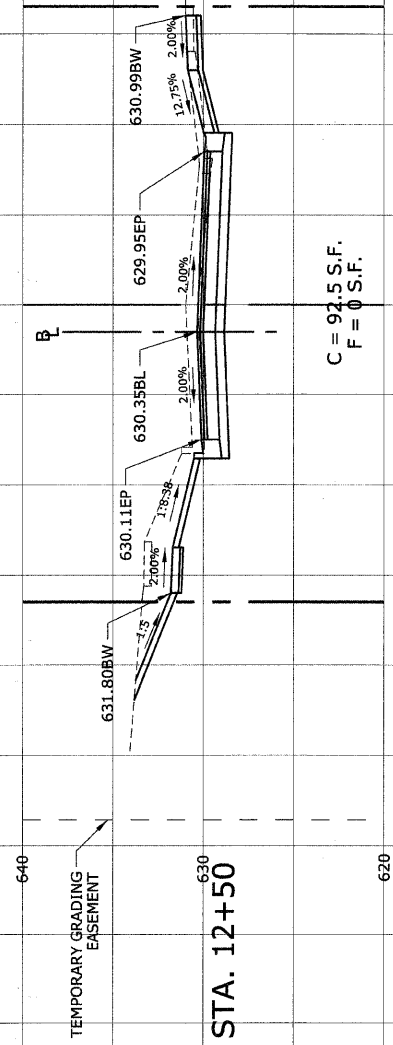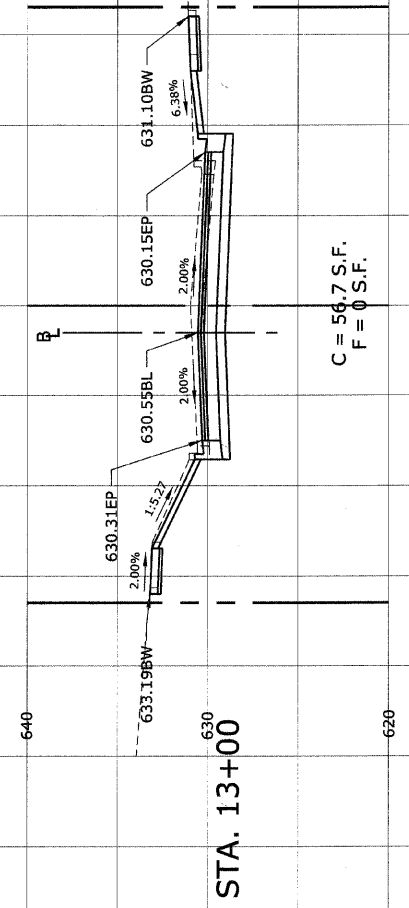

SCALE:  
 1"=10' H  
 1"=5' V

60  
50  
40  
30  
20  
10  
-10  
-20  
-30  
-40  
-50  
-60

R.O.W.  
CENTERLINE

WEST R.O.W.

EAST R.O.W.