


ORIGINAL SURVEY PLOTTED DATE
 SURVEY PLOTTED DATE
 NOTE BOOK NO.
 AREAS CHECKED

FINAL SURVEY PLOTTED DATE
 SURVEY PLOTTED DATE
 NOTE BOOK NO.
 AREAS CHECKED

HEUER AND ASSOCIATES
 Consulting Engineers
 2315 Enterprise Drive - Suite 102 Westchester, IL 60154-5811 708-492-1000

F.A.U. RTE.	SECTION	COUNTY	TOTAL SHEETS	SHEET No.
1004	08-00079-03-PP	COOK	94	72
STA. 13+50	TO STA. 16+50		FED. AID PROJECT	
FED. ROAD DIST. NO. 1 ILLINOIS		CONTRACT NO. 63353		

BLUFF AVENUE IMPROVEMENTS - STAGE 3

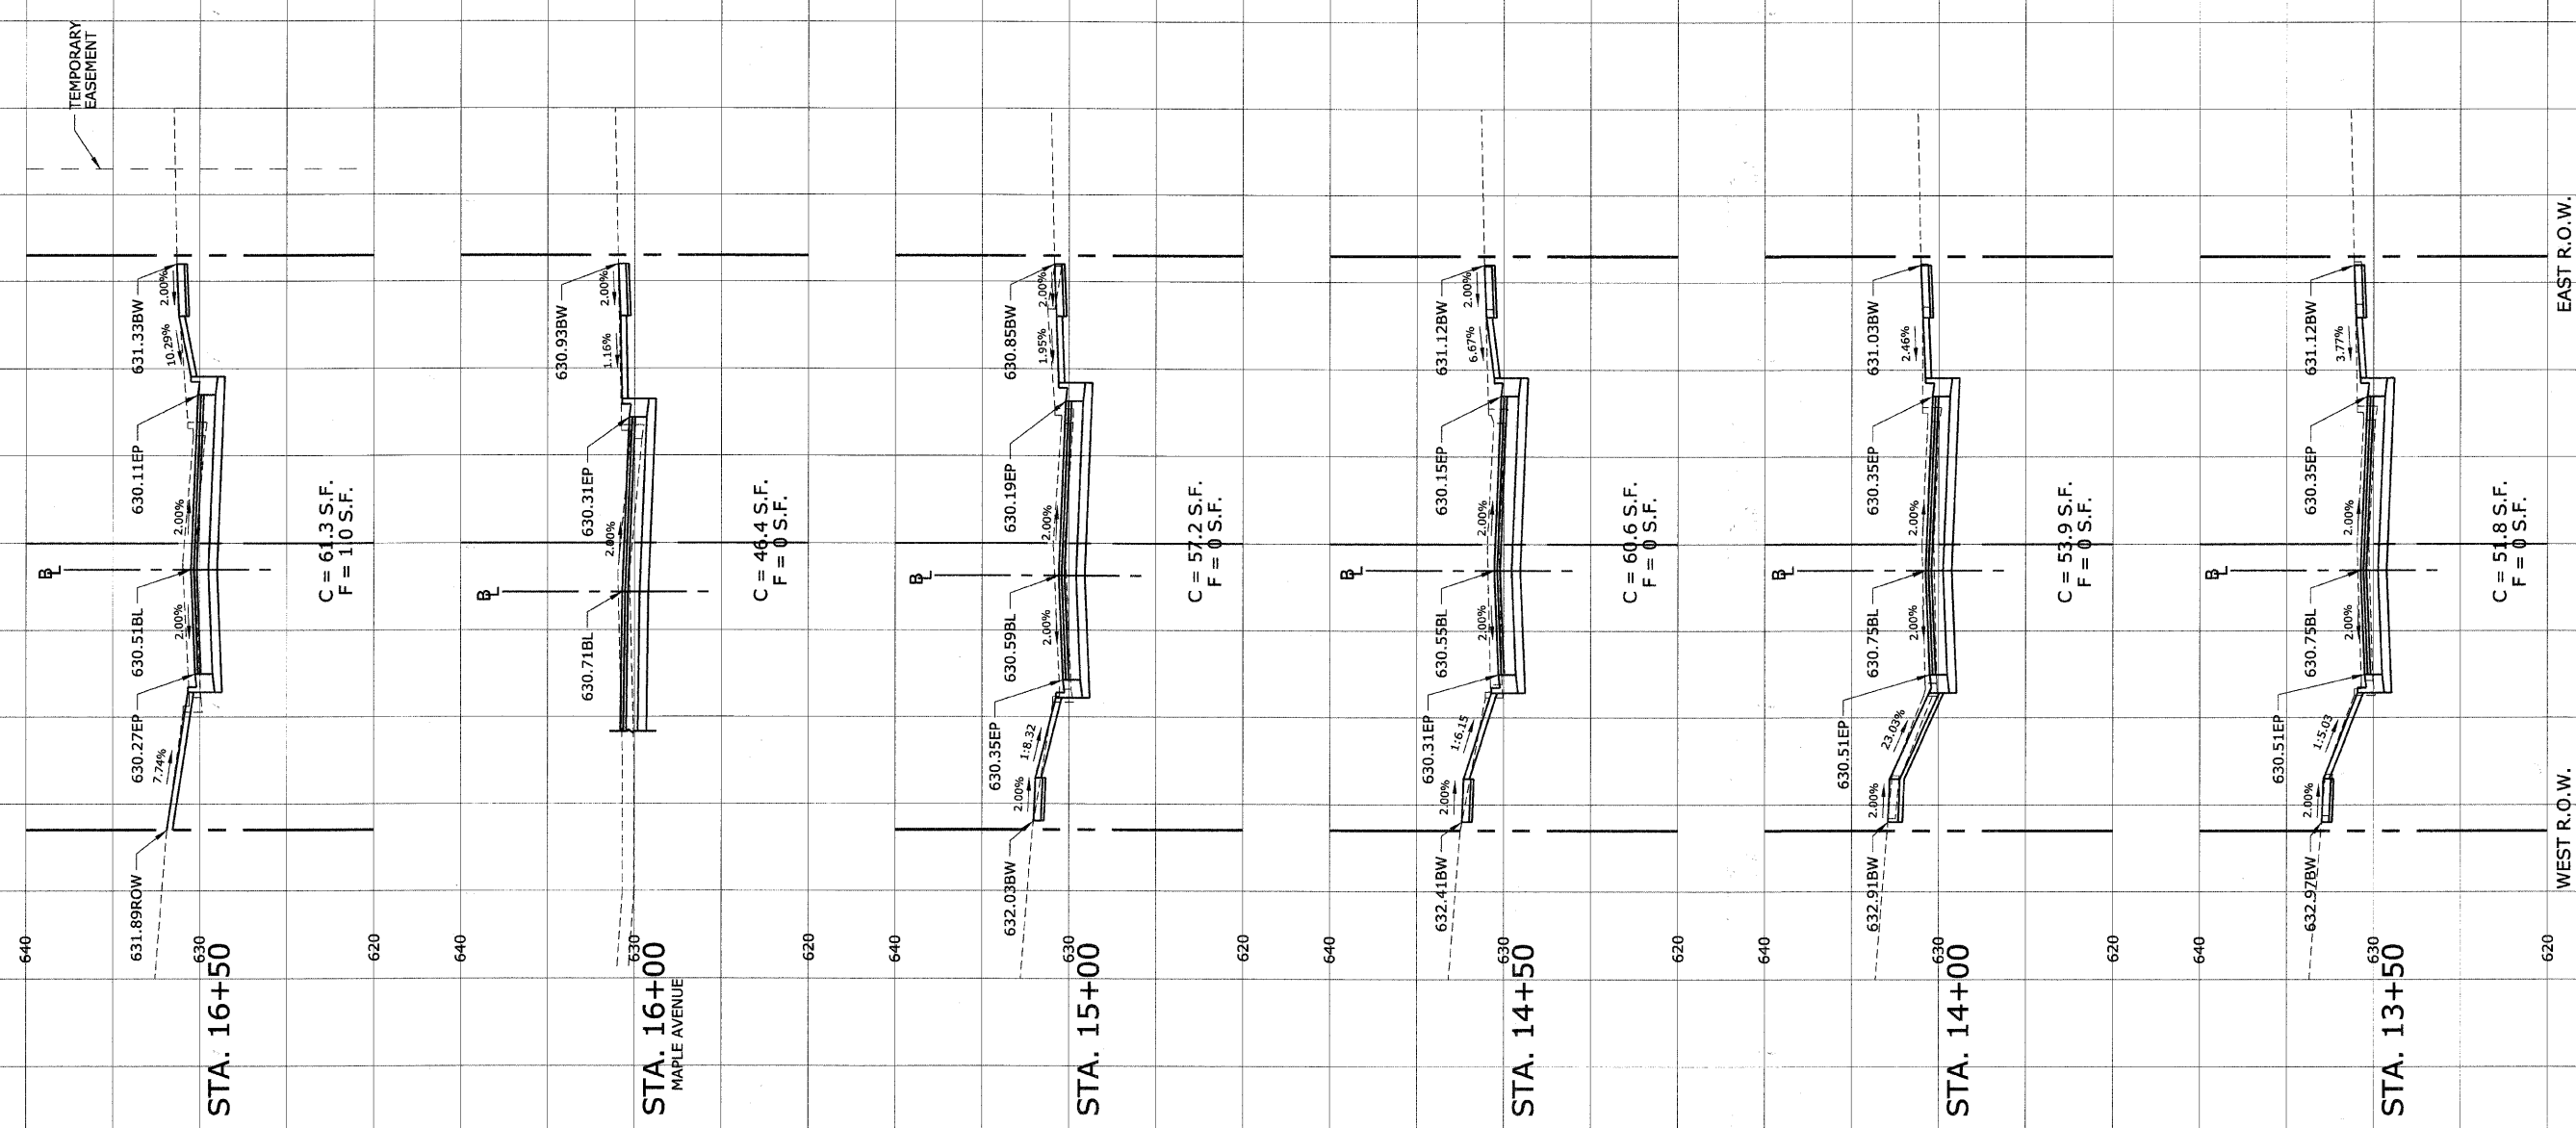

C = 61.3 S.F.
 F = 10 S.F.

C = 46.4 S.F.
 F = 0 S.F.

C = 57.2 S.F.
 F = 0 S.F.

C = 60.6 S.F.
 F = 0 S.F.

C = 53.9 S.F.
 F = 0 S.F.

C = 51.8 S.F.
 F = 0 S.F.

SCALE:
 1"=10' H
 1"=5' V

60 50 40 30 20 10 -10 -20 -30 -40 -50 -60 R.O.W. CENTERLINE