

HEUER AND ASSOCIATES

Consulting Engineers

2315 Enterprise Drive - Suite 102 Westchester, IL 60154-5811 708-492-1000


F.A.U. RTE.	SECTION	COUNTY	TOTAL SHEETS	SHEET No.
1004	08-00079-03-FP	COOK	94	73
STA. 17+00	TO STA. 19+50			
FED. ROAD DIST. NO. 1	ILLINOIS	FED. AID PROJECT		

BLUFF AVENUE IMPROVEMENTS - STAGE 3


CONTRACT NO. 63353

FINAL SURVEY	BY	DATE
PLOTTED		
NOTE BOOK NO.		
AREAS CHECKED		


ORIGINAL SURVEY	BY	DATE
PLOTTED		
NOTE BOOK NO.		
AREAS CHECKED		

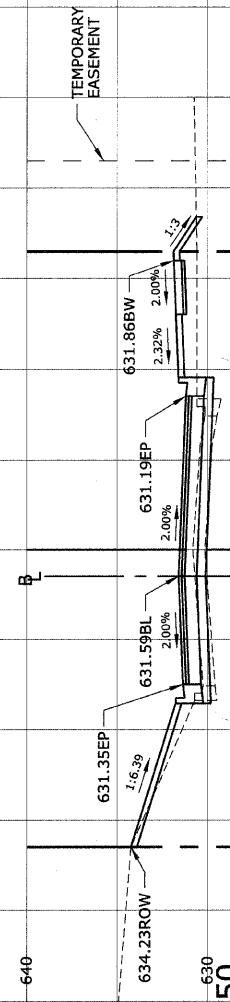


C = 50 S.F.
F = 72 S.F.

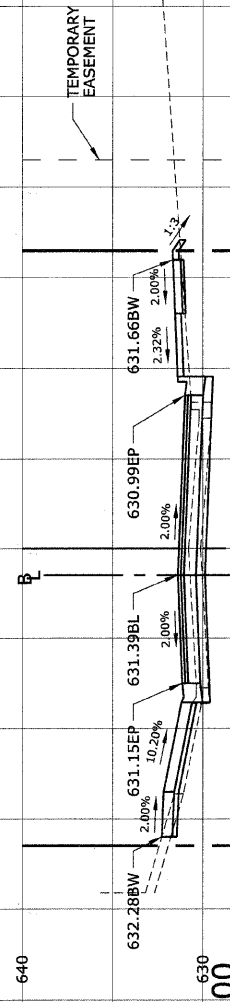


C = 96 S.F.
F = 53 S.F.

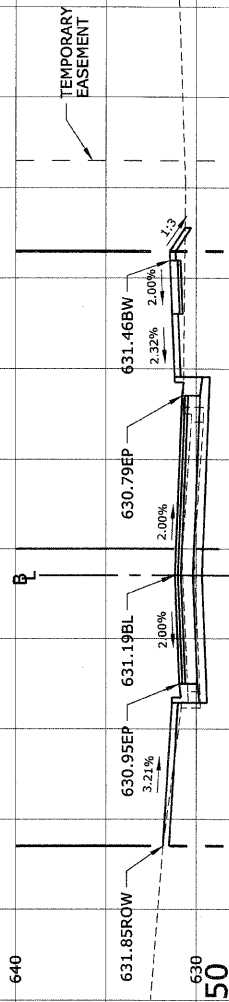


C = 19.7 S.F.
F = 46 S.F.

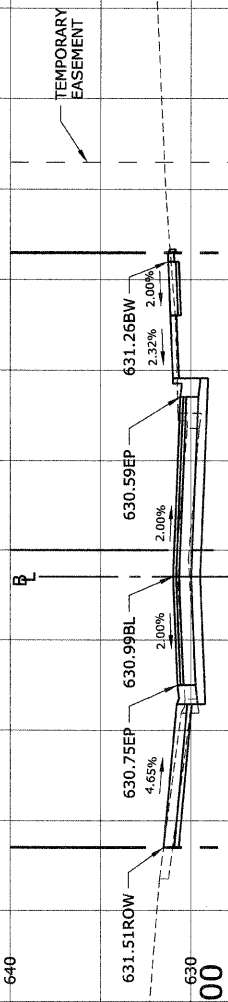

C = 28.0 S.F.
F = 17 S.F.

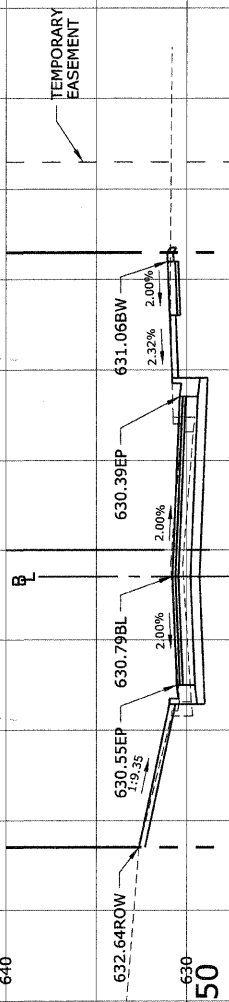

C = 43.6 S.F.
F = 09 S.F.

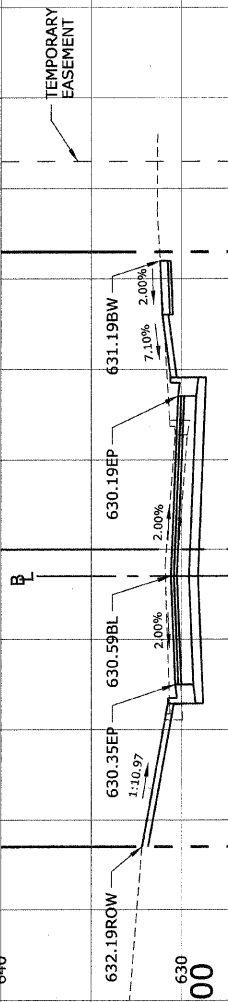

C = 56.1 S.F.
F = 08 S.F.

640

630

620

640

630

620

640

630

620

640

630

620

640

630

620

640

630

620

640

STA. 19+50

STA. 19+00

STA. 18+50

STA. 18+00

STA. 17+50

STA. 17+00

EAST R.O.W.

WEST R.O.W.

60
50
40
30
20
10
-10
-20
-30
-40
-50
-60

R.O.W. CENTERLINE

SCALE:
1"=10' H
1"=5' V