

HEUER AND ASSOCIATES

Consulting Engineers

2315 Enterprise Drive - Suite 102 Westchester, IL 60154-5811 708-492-1000







F.A.U. R.T.E.	SECTION	COUNTY	TOTAL SHEETS	SHEET No.
1004	08-00079-03-FP	COOK	94	75
STA. 22+78.81	TO STA. 25+50			
FED. ROAD DIST. NO. 1	ILLINOIS	FED. AID PROJECT		

BLUFF AVENUE IMPROVEMENTS - STAGE 3

CONTRACT NO. 63353

FINAL SURVEY	SURVEYED	BY	DATE
NOTE BOOK	PLOTTED		
NO.	DATE		
	AREAS CHECKED		

ORIGINAL SURVEY	SURVEYED	BY	DATE
NOTE BOOK	PLOTTED		
NO.	DATE		
	AREAS CHECKED		

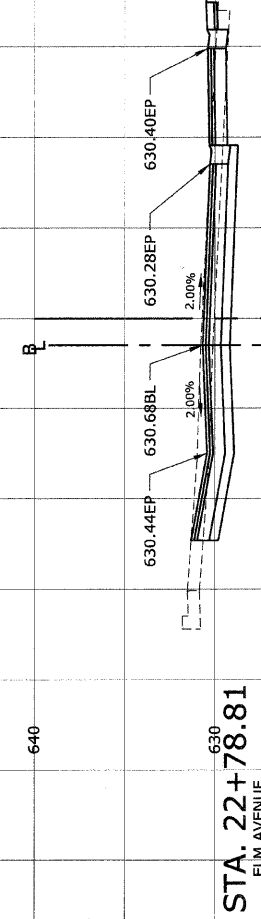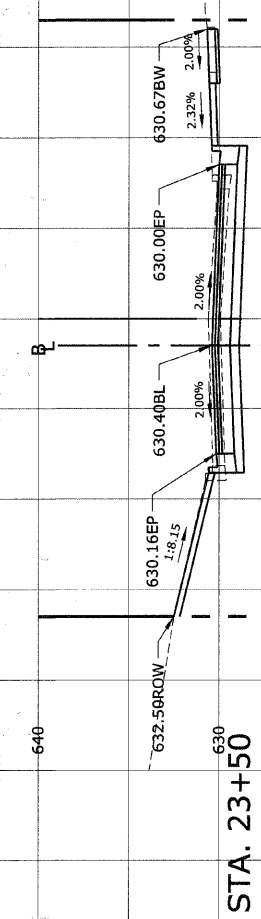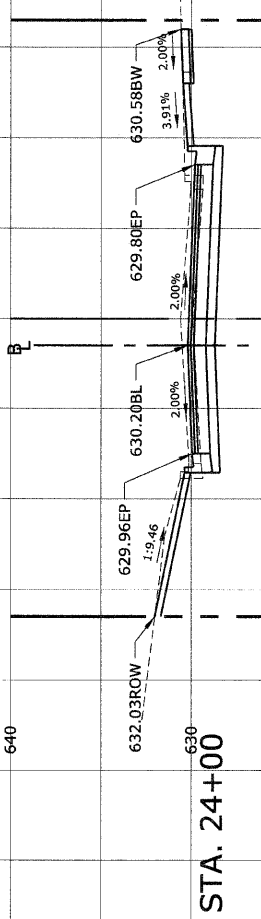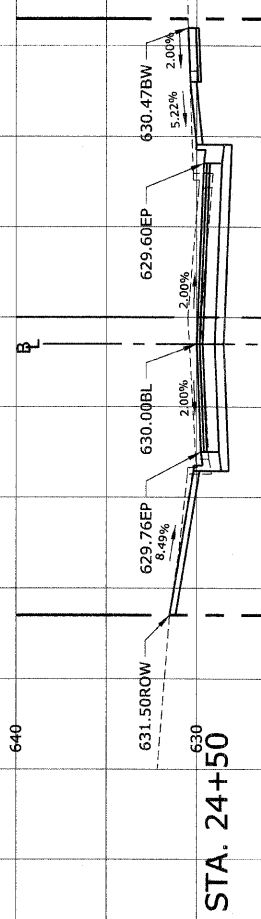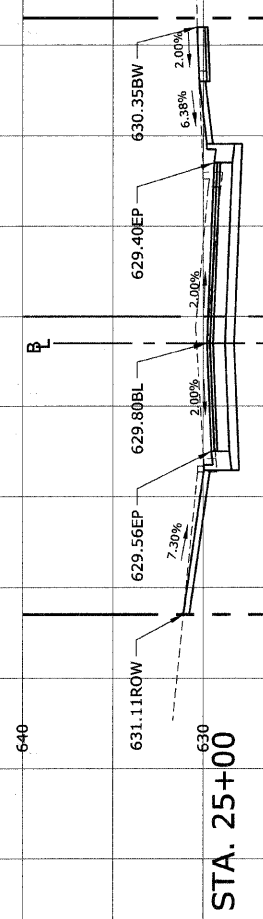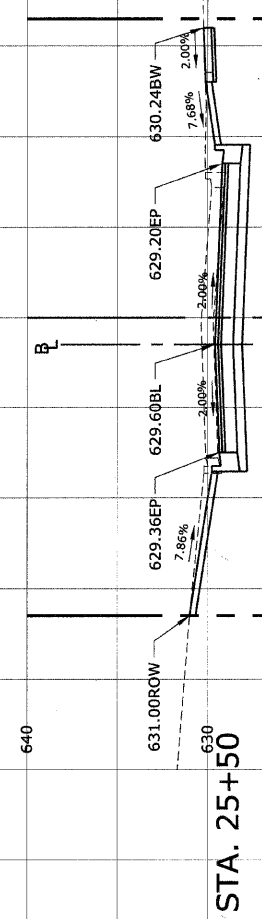

WEST R.O.W. EAST R.O.W.

-60 -50 -40 -30 -20 -10 0 10 20 30 40 50 60
R.O.W. CENTERLINE

SCALE:
1"=10' H
1"=5' V