



PLAN	SURVEYED	BY	DATE
NOTE BOOK NO.	PLOTTED / CHECKED		
	BY / DATE		
	BY / DATE		
	BY / DATE		


PROFILE	SURVEYED	BY	DATE
NOTE BOOK NO.	PLOTTED / CHECKED		
	BY / DATE		
	BY / DATE		
	BY / DATE		

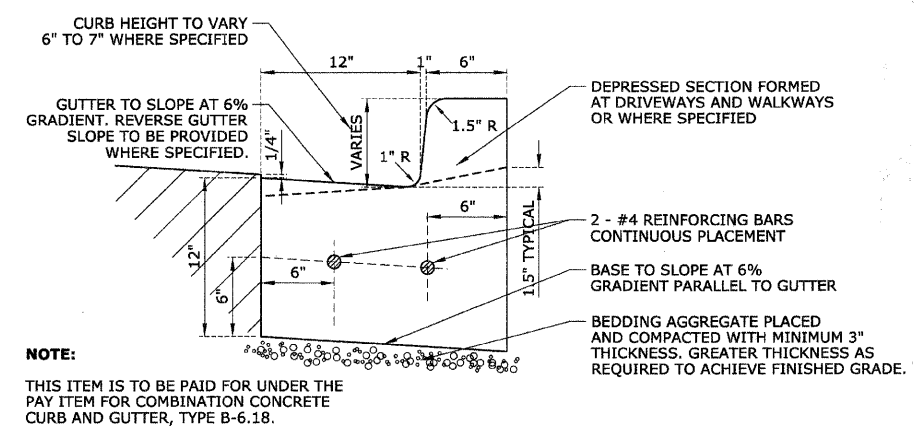

**COMBINATION CONCRETE CURB AND GUTTER, TYPE B-6.12 WITH STANDARD GUTTER GRADIENT**

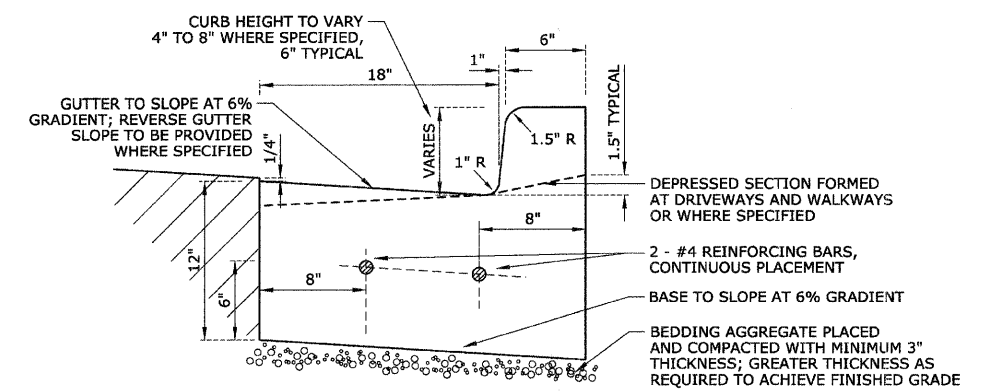

**COMBINATION CONCRETE CURB AND GUTTER, TYPE B-6.18**

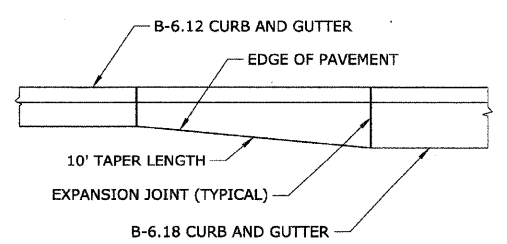

**TRANSITION LENGTH FROM B-6.12 TO B-6.18 CURB AND GUTTER**

**NOTE:**  
THIS ITEM IS TO BE PAID FOR UNDER THE PAY ITEM FOR COMBINATION CONCRETE CURB AND GUTTER, TYPE B-6.18.

REVISIONS	
NAME	DATE
PEK	01-04-10

ILLINOIS DEPARTMENT OF TRANSPORTATION  
**BLUFF AVENUE IMPROVEMENTS STAGE 3**  
**CONSTRUCTION DETAILS - SPECIAL**  
SCALE: NTS  
DATE 11/30/2009  
DRAWN BY H&A  
CHECKED BY JRH