



NOTES

- SEE TYPICAL SECTIONS FOR LOCATIONS OF PROPOSED TIE BARS.

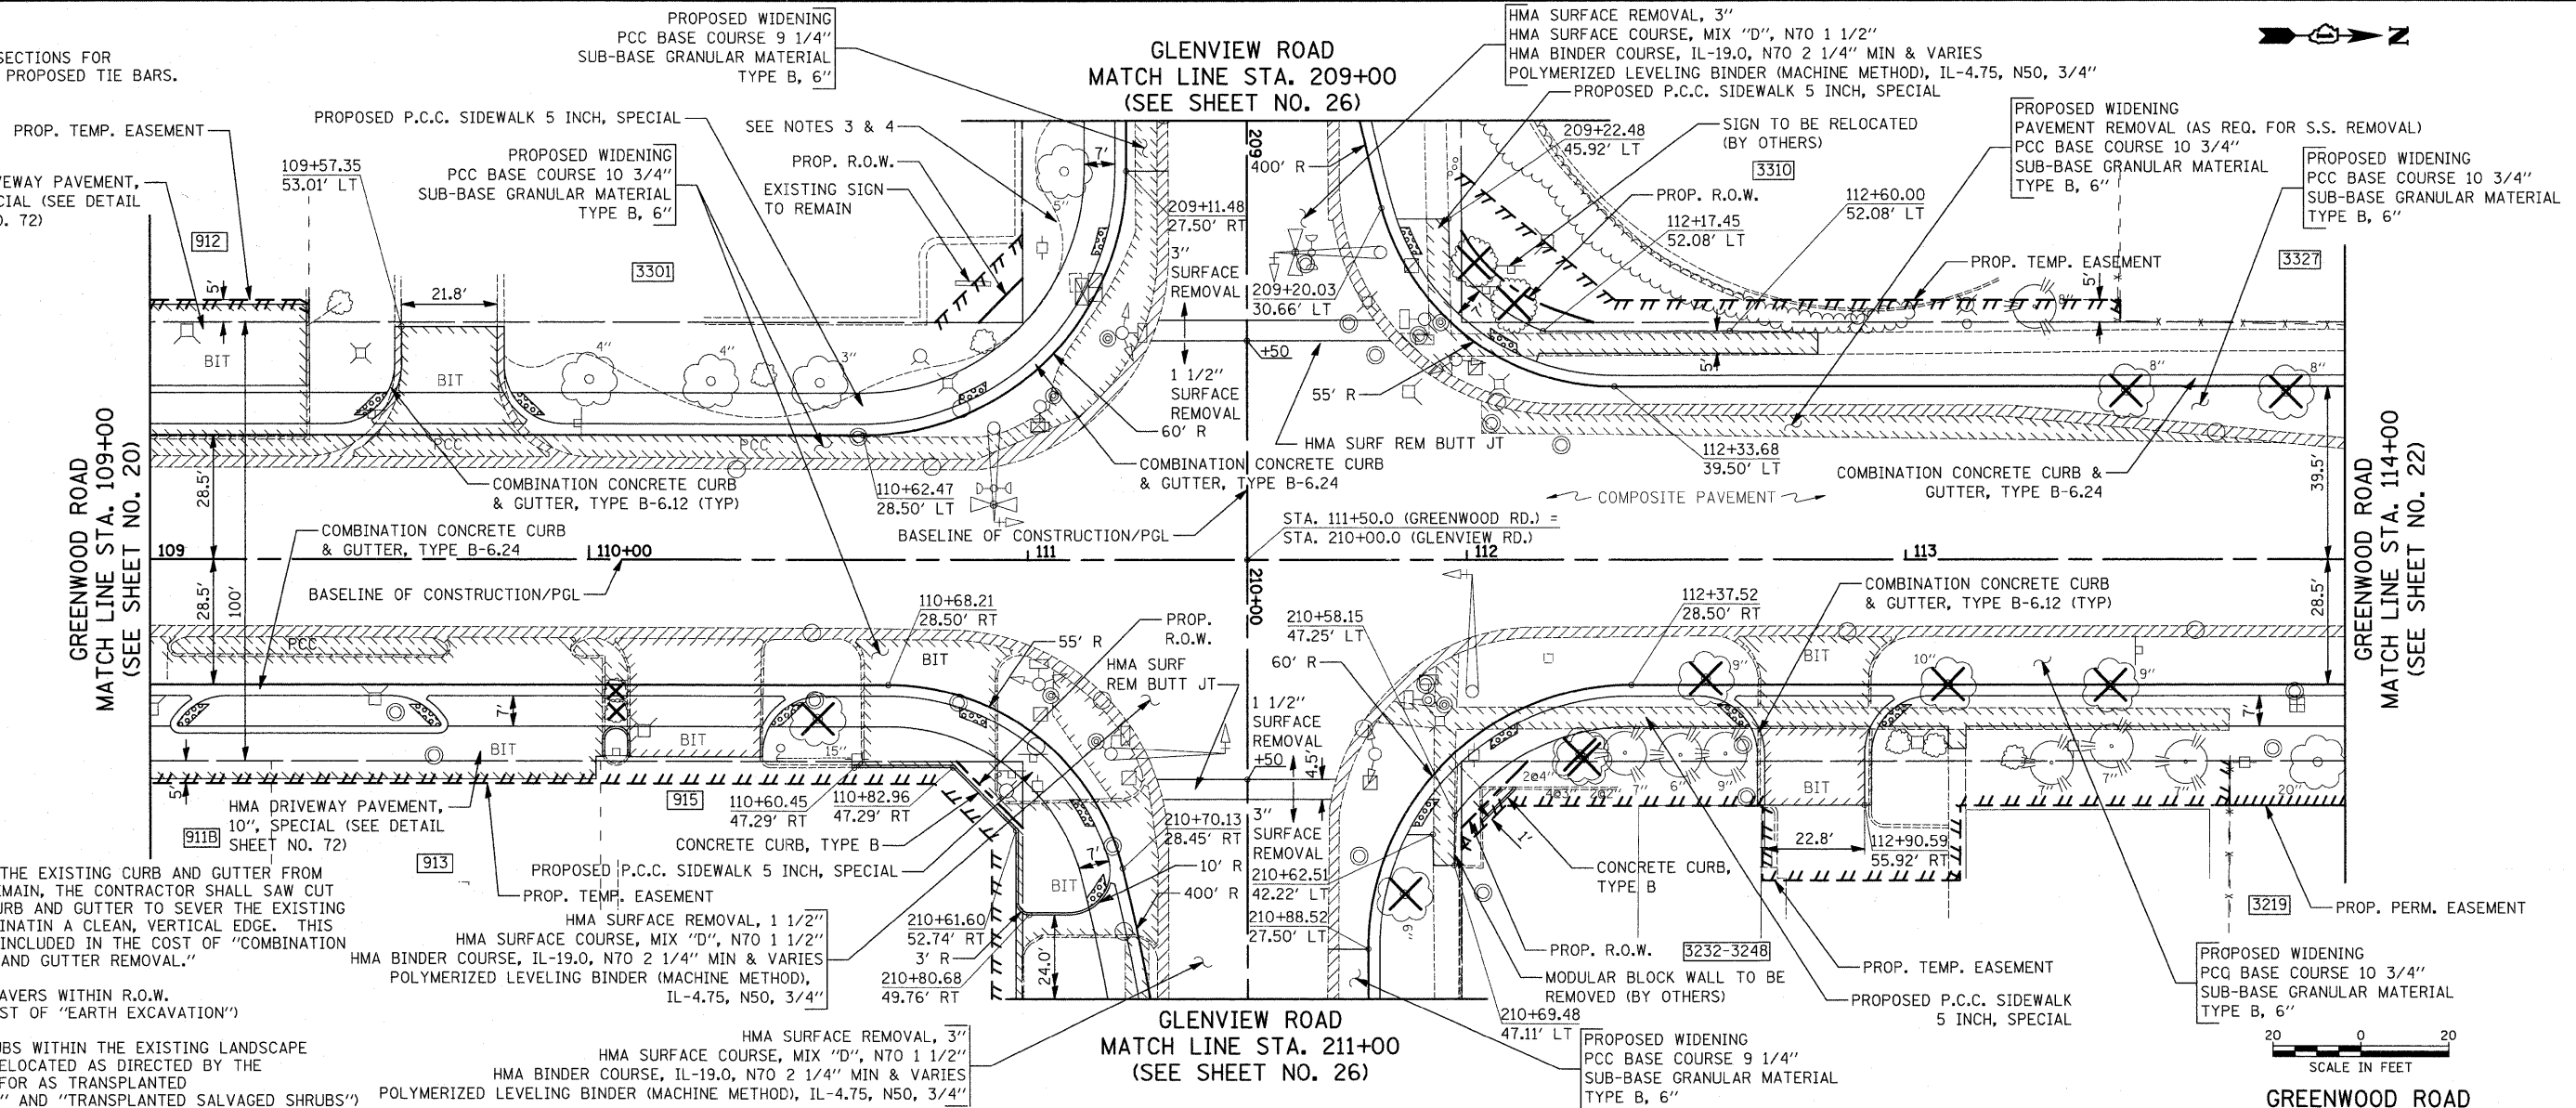

NOTES

- WHEN REMOVING THE EXISTING CURB AND GUTTER FROM PAVEMENT TO REMAIN, THE CONTRACTOR SHALL SAW CUT THE EXISTING CURB AND GUTTER TO SEVER THE EXISTING TIE BARS TO MAINTAIN A CLEAN, VERTICAL EDGE. THIS WORK SHALL BE INCLUDED IN THE COST OF "COMBINATION CONCRETE CURB AND GUTTER REMOVAL."
- REMOVE BRICK PAVERS WITHIN R.O.W. (INCLUDED IN COST OF "EARTH EXCAVATION")
- TREES AND SHRUBS WITHIN THE EXISTING LANDSCAPE BED SHALL BE RELOCATED AS DIRECTED BY THE ENGINEER (PAID FOR AS TRANSPLANTED SALVAGED TREES" AND "TRANSPLANTED SALVAGED SHRUBS")

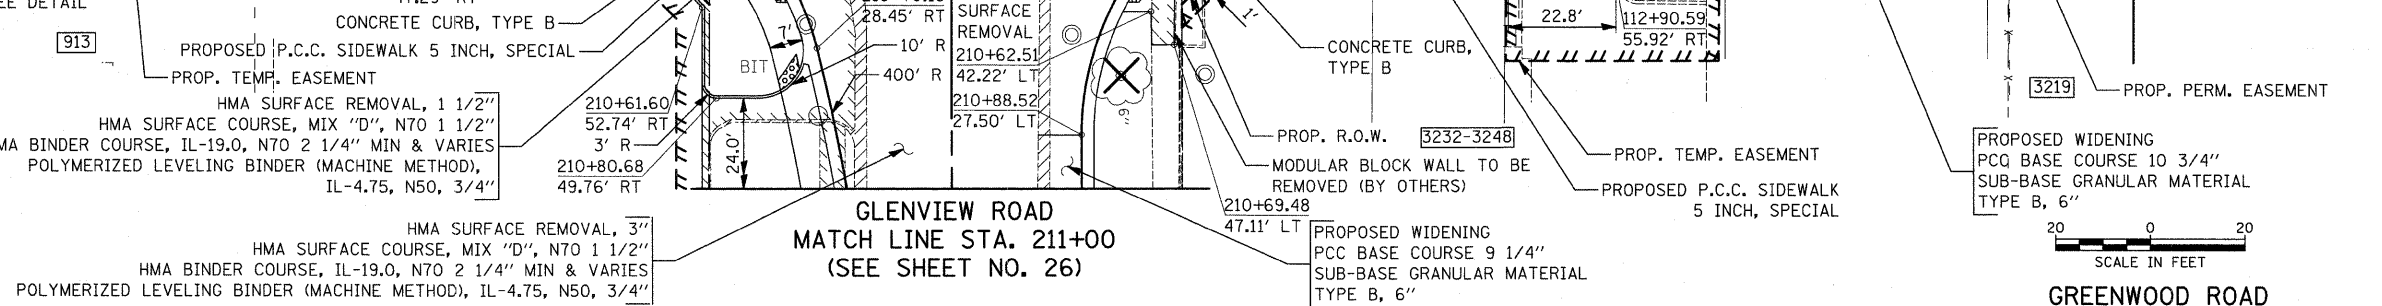

DATE	
BY	
PLAN	
NO.	
NO.	
NO.	
NO.	

DATE	
BY	
PROFILE	
NO.	
NO.	
NO.	
NO.	

EXISTING CENTERLINE ELEVATION	676.94	676.95	676.88	676.86	676.77	676.86	676.76	676.76	676.75	676.48	676.19	677.80
PROPOSED P.G.L. ELEVATION	679.58	679.75	679.51	679.27	679.45	679.76	679.39	679.20	679.94	678.94	678.67	676.51
	109+00	109+50	110+00	110+50	111+00	111+50	112+00	112+50	113+00	113+50	114+00	