


EXIST. WEST R.O.W.

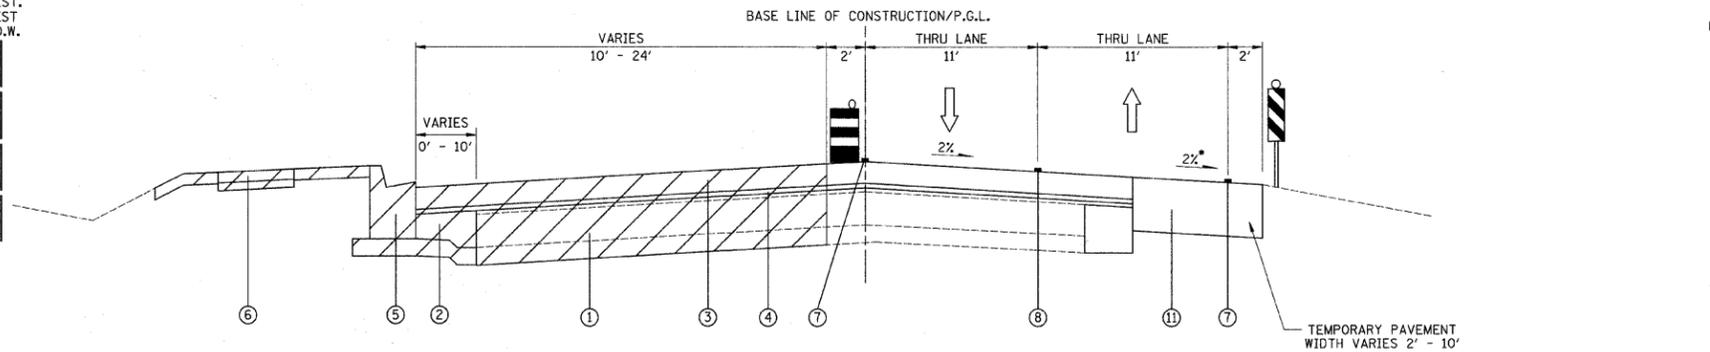

**STAGE 3 TYPICAL SECTION  
GREENWOOD ROAD**

STA. 98+31.27 TO STA. 105+18.00


\*SLOPE TEMPORARY PAVEMENT TOWARDS EXISTING PAVEMENT AT 2% FROM STA 103+00 TO STA. 105+00

EXIST. EAST R.O.W.

**LEGEND**

- ① EXISTING PAVEMENT
  - ② PROPOSED BASE COURSE WIDENING
  - ③ PROPOSED HOT-MIX ASPHALT BINDER COURSE
  - ④ PROPOSED LEVELING BINDER
  - ⑤ PROPOSED COMB. CONCRETE CURB AND GUTTER
  - ⑥ PROPOSED SIDEWALK
  - ⑦ TEMPORARY PAVEMENT MARKING - LINE 4" (WHITE EDGE LINE)
  - ⑧ TEMPORARY PAVEMENT MARKING - LINE 4" (DOUBLE YELLOW)
  - ⑨ TEMPORARY PAVEMENT MARKING - LINE 4" (YELLOW SKIP DASH (10' DASH - 30' SKIP) AND YELLOW SOLID LINE @ 5 1/2" C-C)
  - ⑩ TEMPORARY PAVEMENT MARKING - LINE 6" (WHITE LANE LINE, SOLID OR DOTTED)
  - ⑪ TEMPORARY PAVEMENT
- CONSTRUCTION ZONE
  - TRAFFIC FLOW
  - DRUMS OR TYPE II BARRICADES WITH MONO DIRECTIONAL STEADY BURN LIGHT
  - VERTICAL PANEL WITH STEADY BURN LIGHT

EXIST. WEST R.O.W.

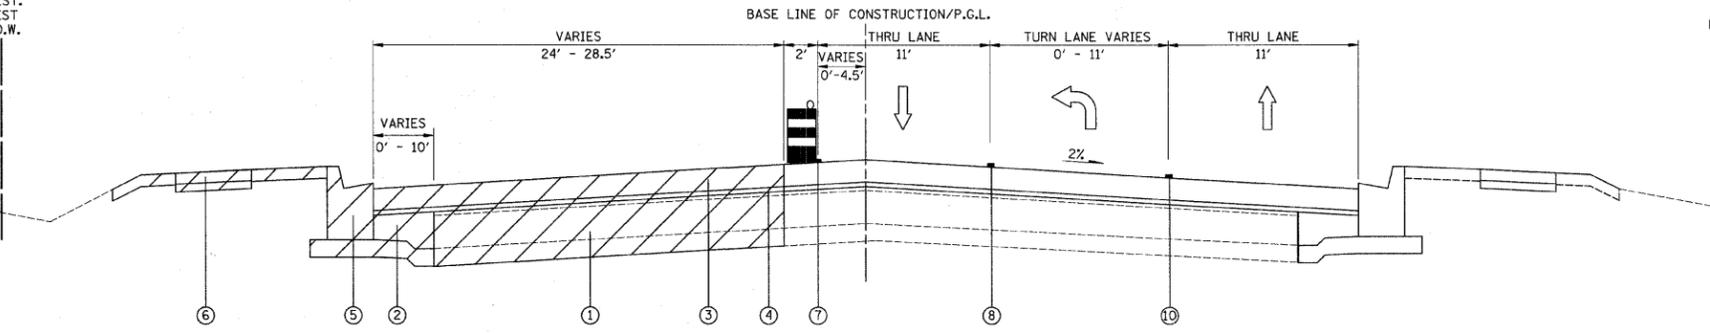


**STAGE 3 TYPICAL SECTION  
GREENWOOD ROAD**

STA. 105+18 TO STA. 111+50.00

EXIST. EAST R.O.W.

EXIST. WEST R.O.W.

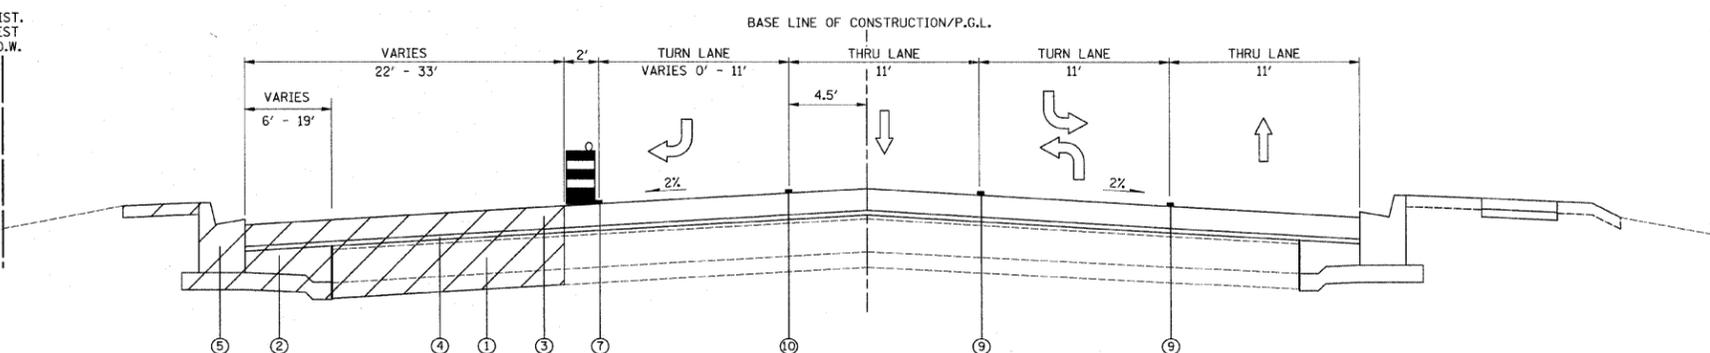

**STAGE 3 TYPICAL SECTION  
GREENWOOD ROAD**

STA. 111+50.00 TO STA. 125+48.50

EXIST. EAST R.O.W.

FILE NAME = J:\2275\Cad\Sheet\2275_MDT_TYP_02.dgn	USER NAME = blg	DESIGNED - KRK	REVISED -	<b>STATE OF ILLINOIS DEPARTMENT OF TRANSPORTATION</b>	<b>MAINTENANCE OF TRAFFIC TYPICAL SECTIONS</b>	F.A.U. RTE. 2743	SECTION 05-00161-00-CH	COUNTY COOK	TOTAL SHEETS 112	SHEET NO. 30	
	PLOT SCALE = 50.0000' / IN.	CHECKED - DJK	REVISED -			<b>CONTRACT NO. 63383</b>					
	PLOT DATE = 1/28/2010	DATE - 11-23-09	REVISED -			SHEET NO. 2 OF 2 SHEETS					
							FED. ROAD DIST. NO. 1 ILLINOIS FED. AID PROJECT CUV-M-8003(543)				