


FINAL	SURVEYED	BY	DATE
SURVEY	PLOTTED		
NOTE BOOK	TEMPLATE		
AREAS	CHECKED		
NO.			

ORIGINAL	SURVEY	BY	DATE
SURVEY	PLOTTED		
NOTE BOOK	TEMPLATE		
AREAS	CHECKED		
NO.			

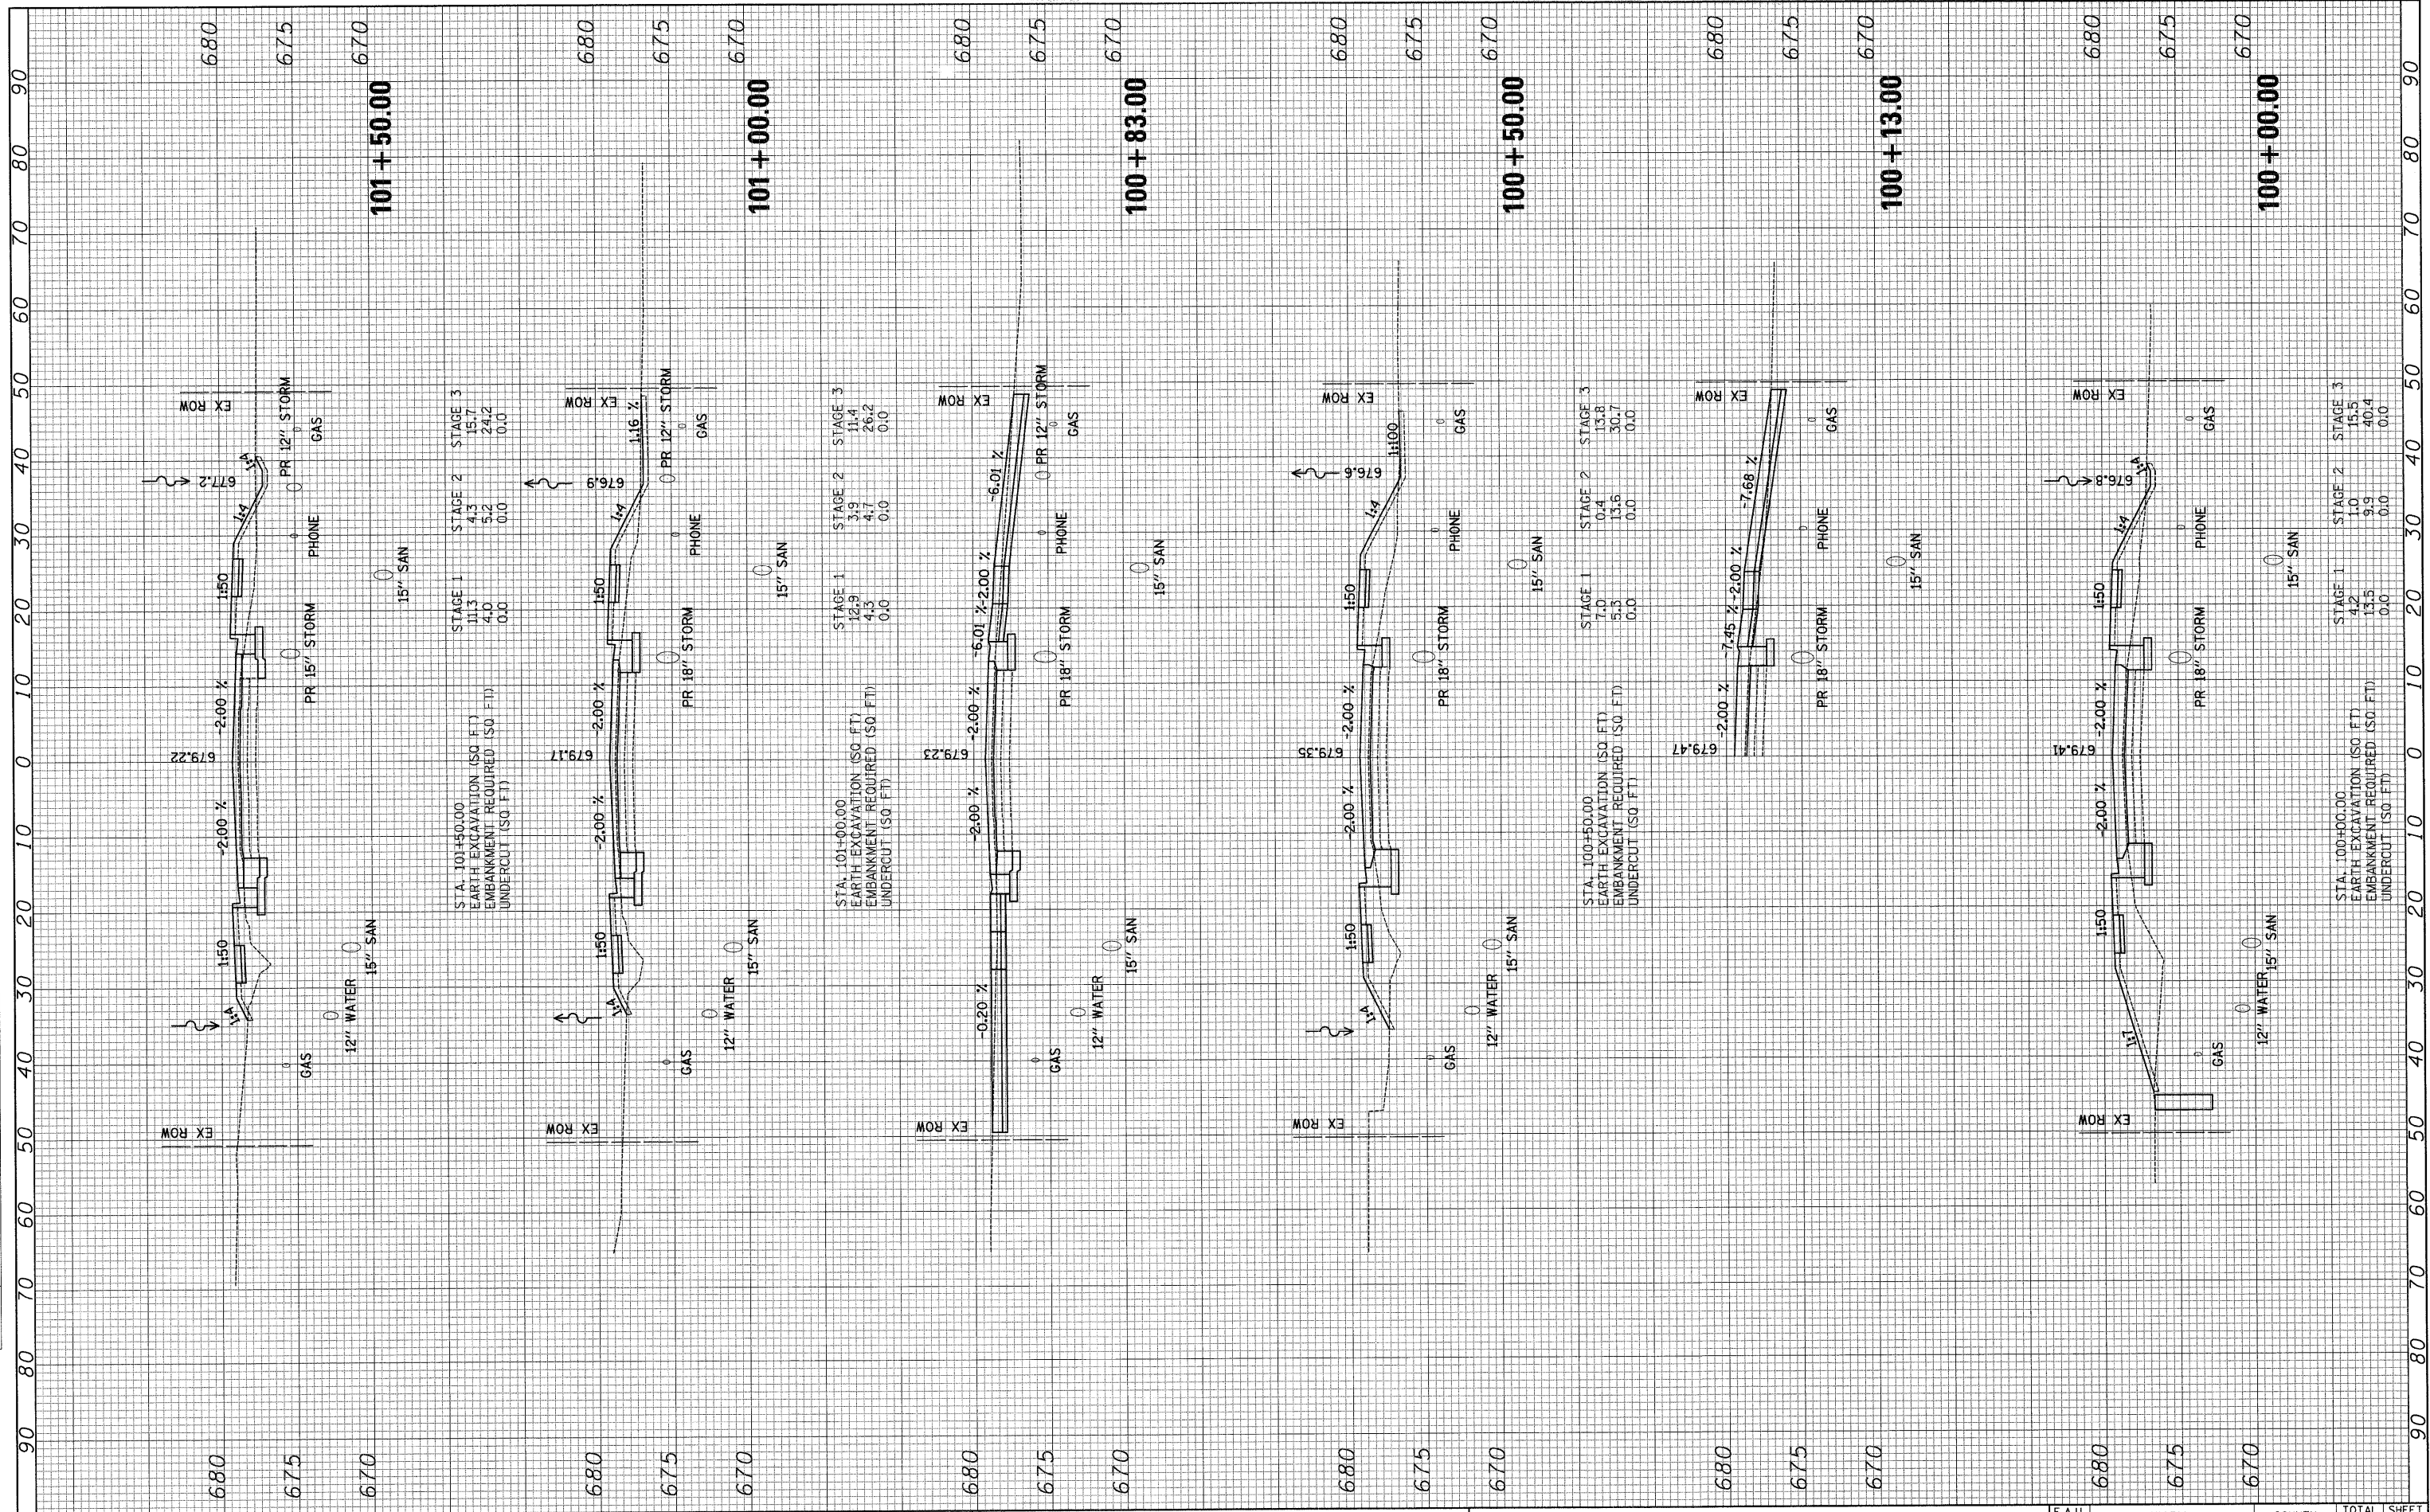

FILE NAME = J:\2275\Cad\Sheet\2275_xsecs_Greenwood.dgn
 USER NAME = blg

DESIGNED - JAT
 DRAWN - JAT
 CHECKED - DJK
 DATE - 11-23-09

REVISED -
 REVISED -
 REVISED -
 REVISED -

**STATE OF ILLINOIS
 DEPARTMENT OF TRANSPORTATION**

CROSS SECTIONS - GREENWOOD ROAD

SCALE: SHEET NO. 2 OF 17 SHEETS STA. 100+00.00 TO STA. 101+50.00

F.A.U. RTE.	SECTION	COUNTY	TOTAL SHEETS	SHEET NO.
2743	05-00161-00-CH	COOK	112	92
FED. ROAD DIST. NO. 1 [ILLINOIS] FED. AID PROJECT M-8003 (543)			CONTRACT NO. 63383	