


FINAL	SURVEYED	BY	DATE
SURVEY	PLOTTED		
NOTE BOOK	TEMP. DATE		
NO.	AREAS CHECKED		

ORIGINAL	SURVEYED	BY	DATE
SURVEY	PLOTTED		
NOTE BOOK	TEMP. DATE		
NO.	AREAS CHECKED		

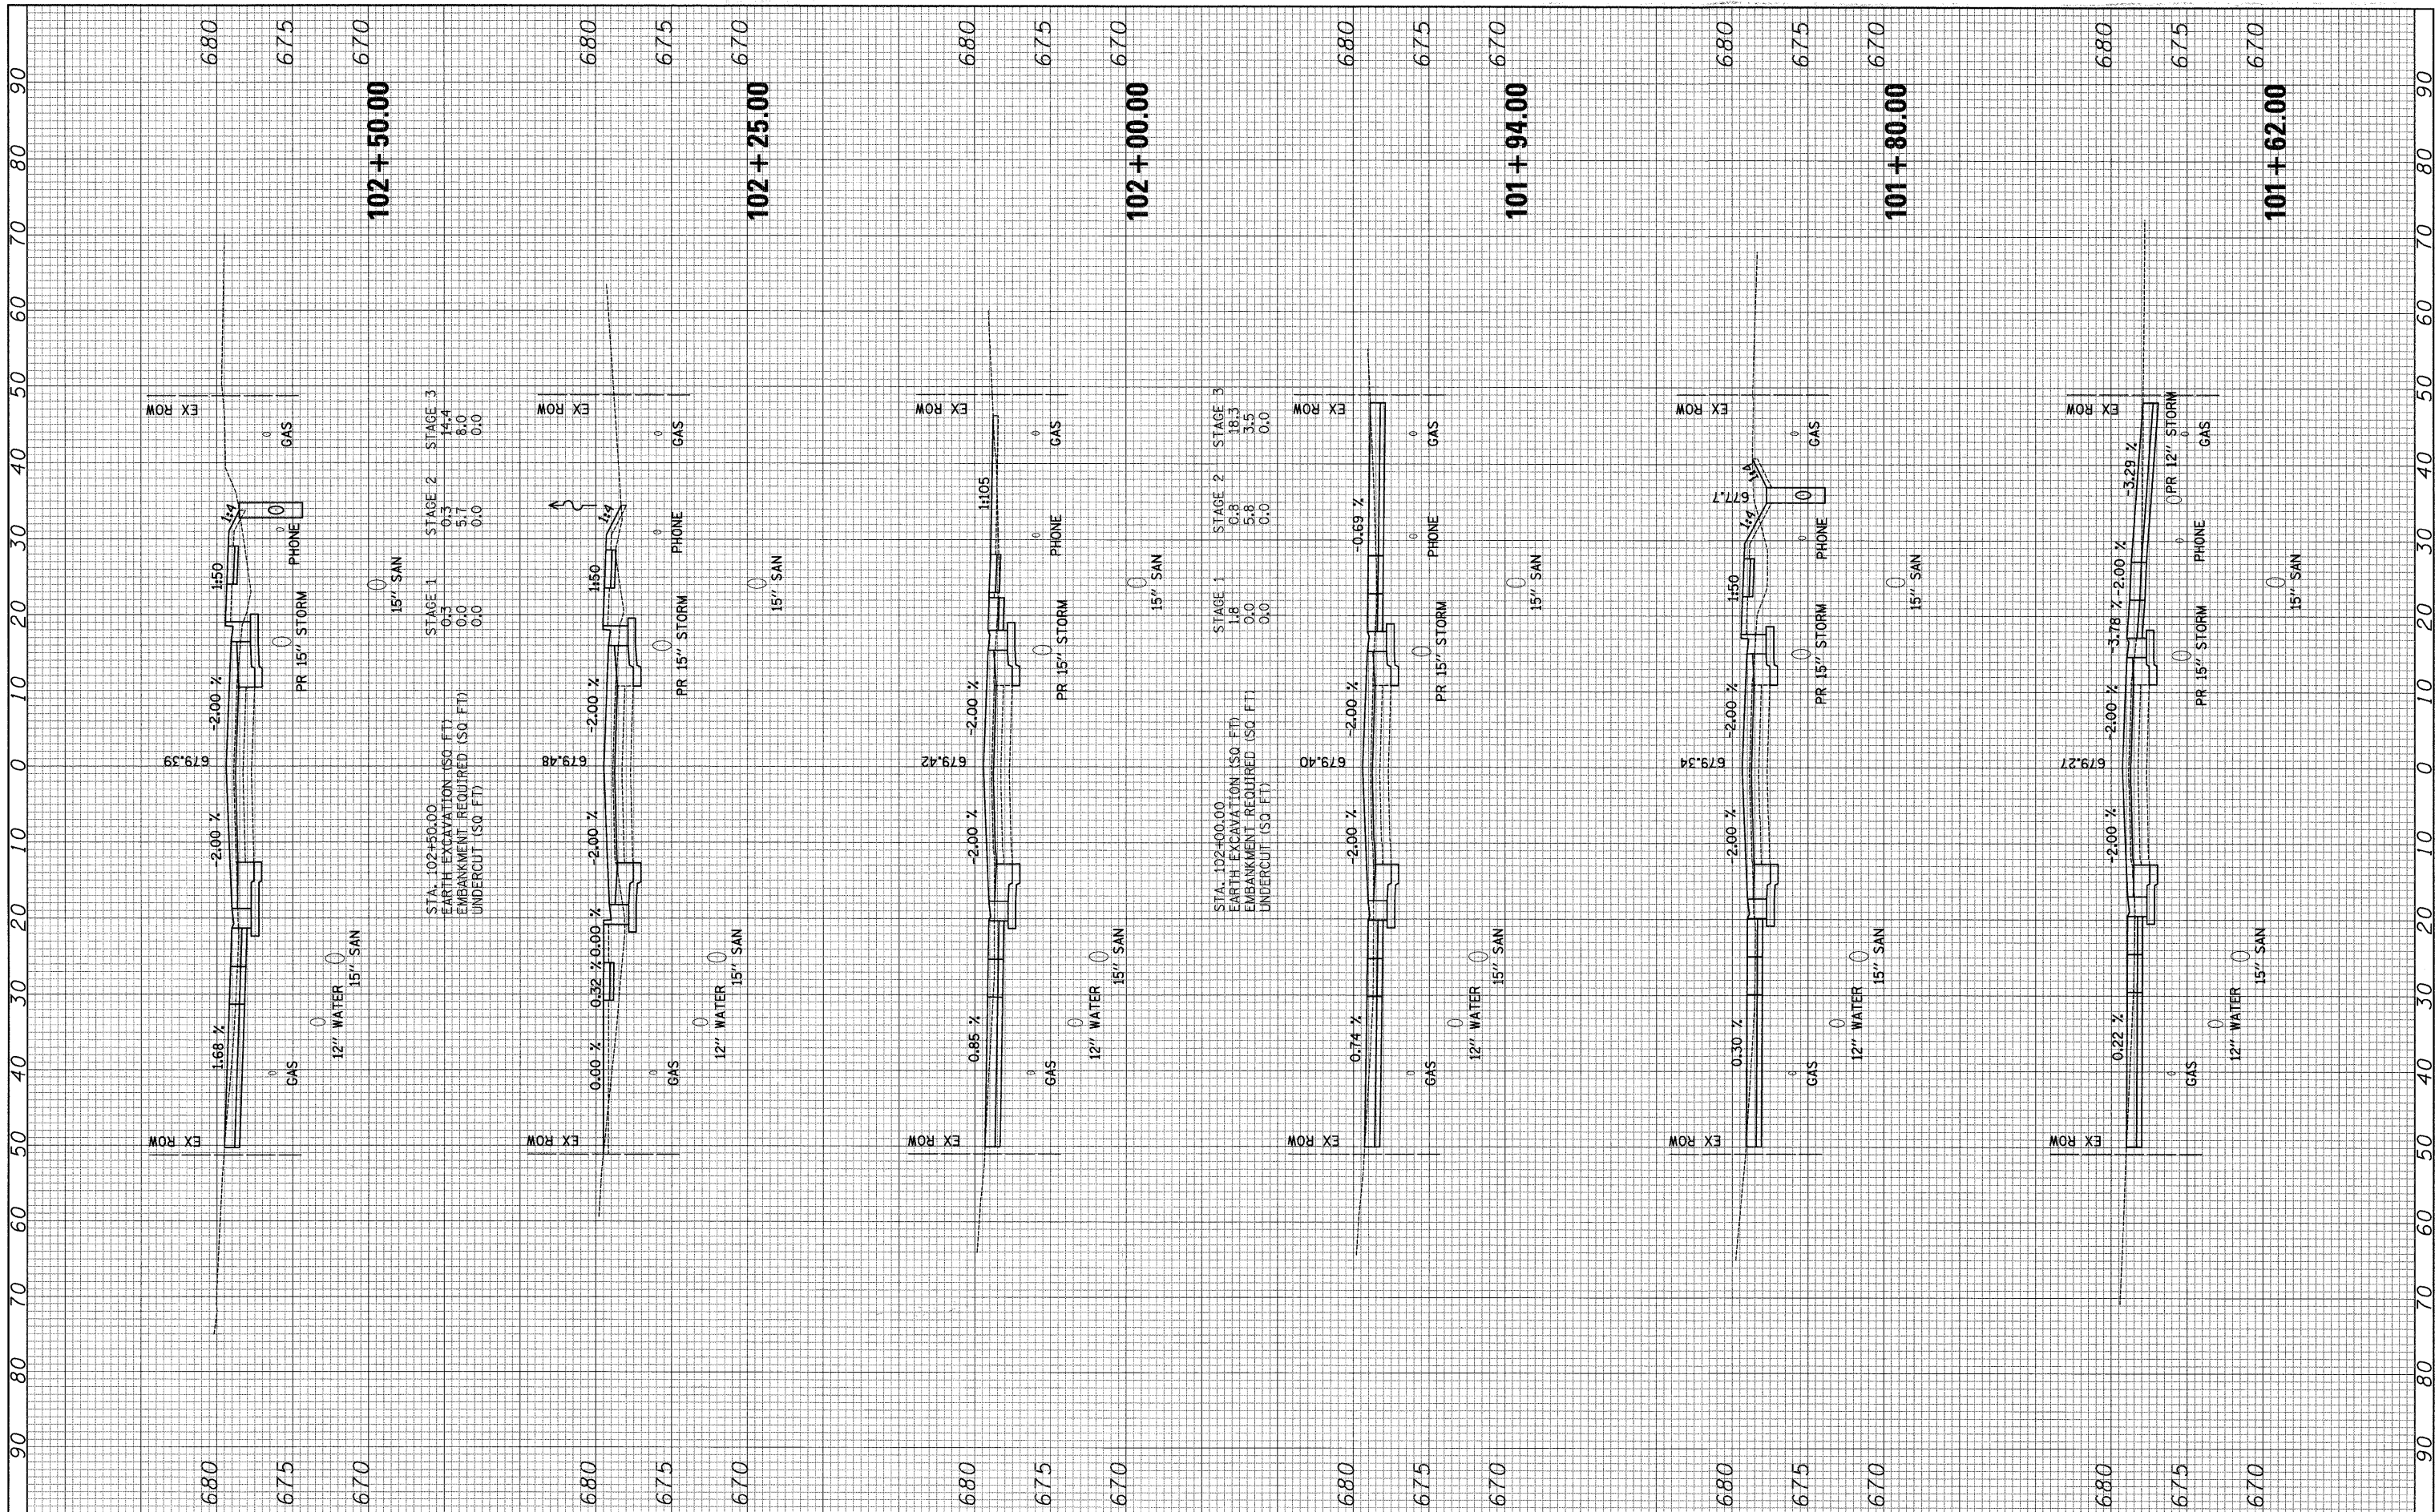

FILE NAME = J:\2275\Cad\Sheet\2275_xsecs_Greenwood.dgn

USER NAME = blg

PLOT SCALE = 10.0000' / IN.

PLOT DATE = 11/24/2009

DESIGNED - JAT

DRAWN - JAT

CHECKED - DJK

DATE - 11-23-09

REVISED -

REVISED -

REVISED -

REVISED -

STATE OF ILLINOIS
DEPARTMENT OF TRANSPORTATION

CROSS SECTIONS - GREENWOOD ROAD

SCALE: SHEET NO. 3 OF 17 SHEETS STA. 101+62.00 TO STA. 102+50.00

F.A.U. RTE.	SECTION	COUNTY	TOTAL SHEETS	SHEET NO.
2743	05-00161-00-CH	COOK	112	93
CONTRACT NO. 63383				
FED. ROAD DIST. NO. 1 ILLINOIS FED. AID PROJECT M-8003 (543)				