


FINAL SURVEY PLOTTED TEMPLATE AREAS CHECKED

ORIGINAL SURVEY PLOTTED TEMPLATE AREAS CHECKED

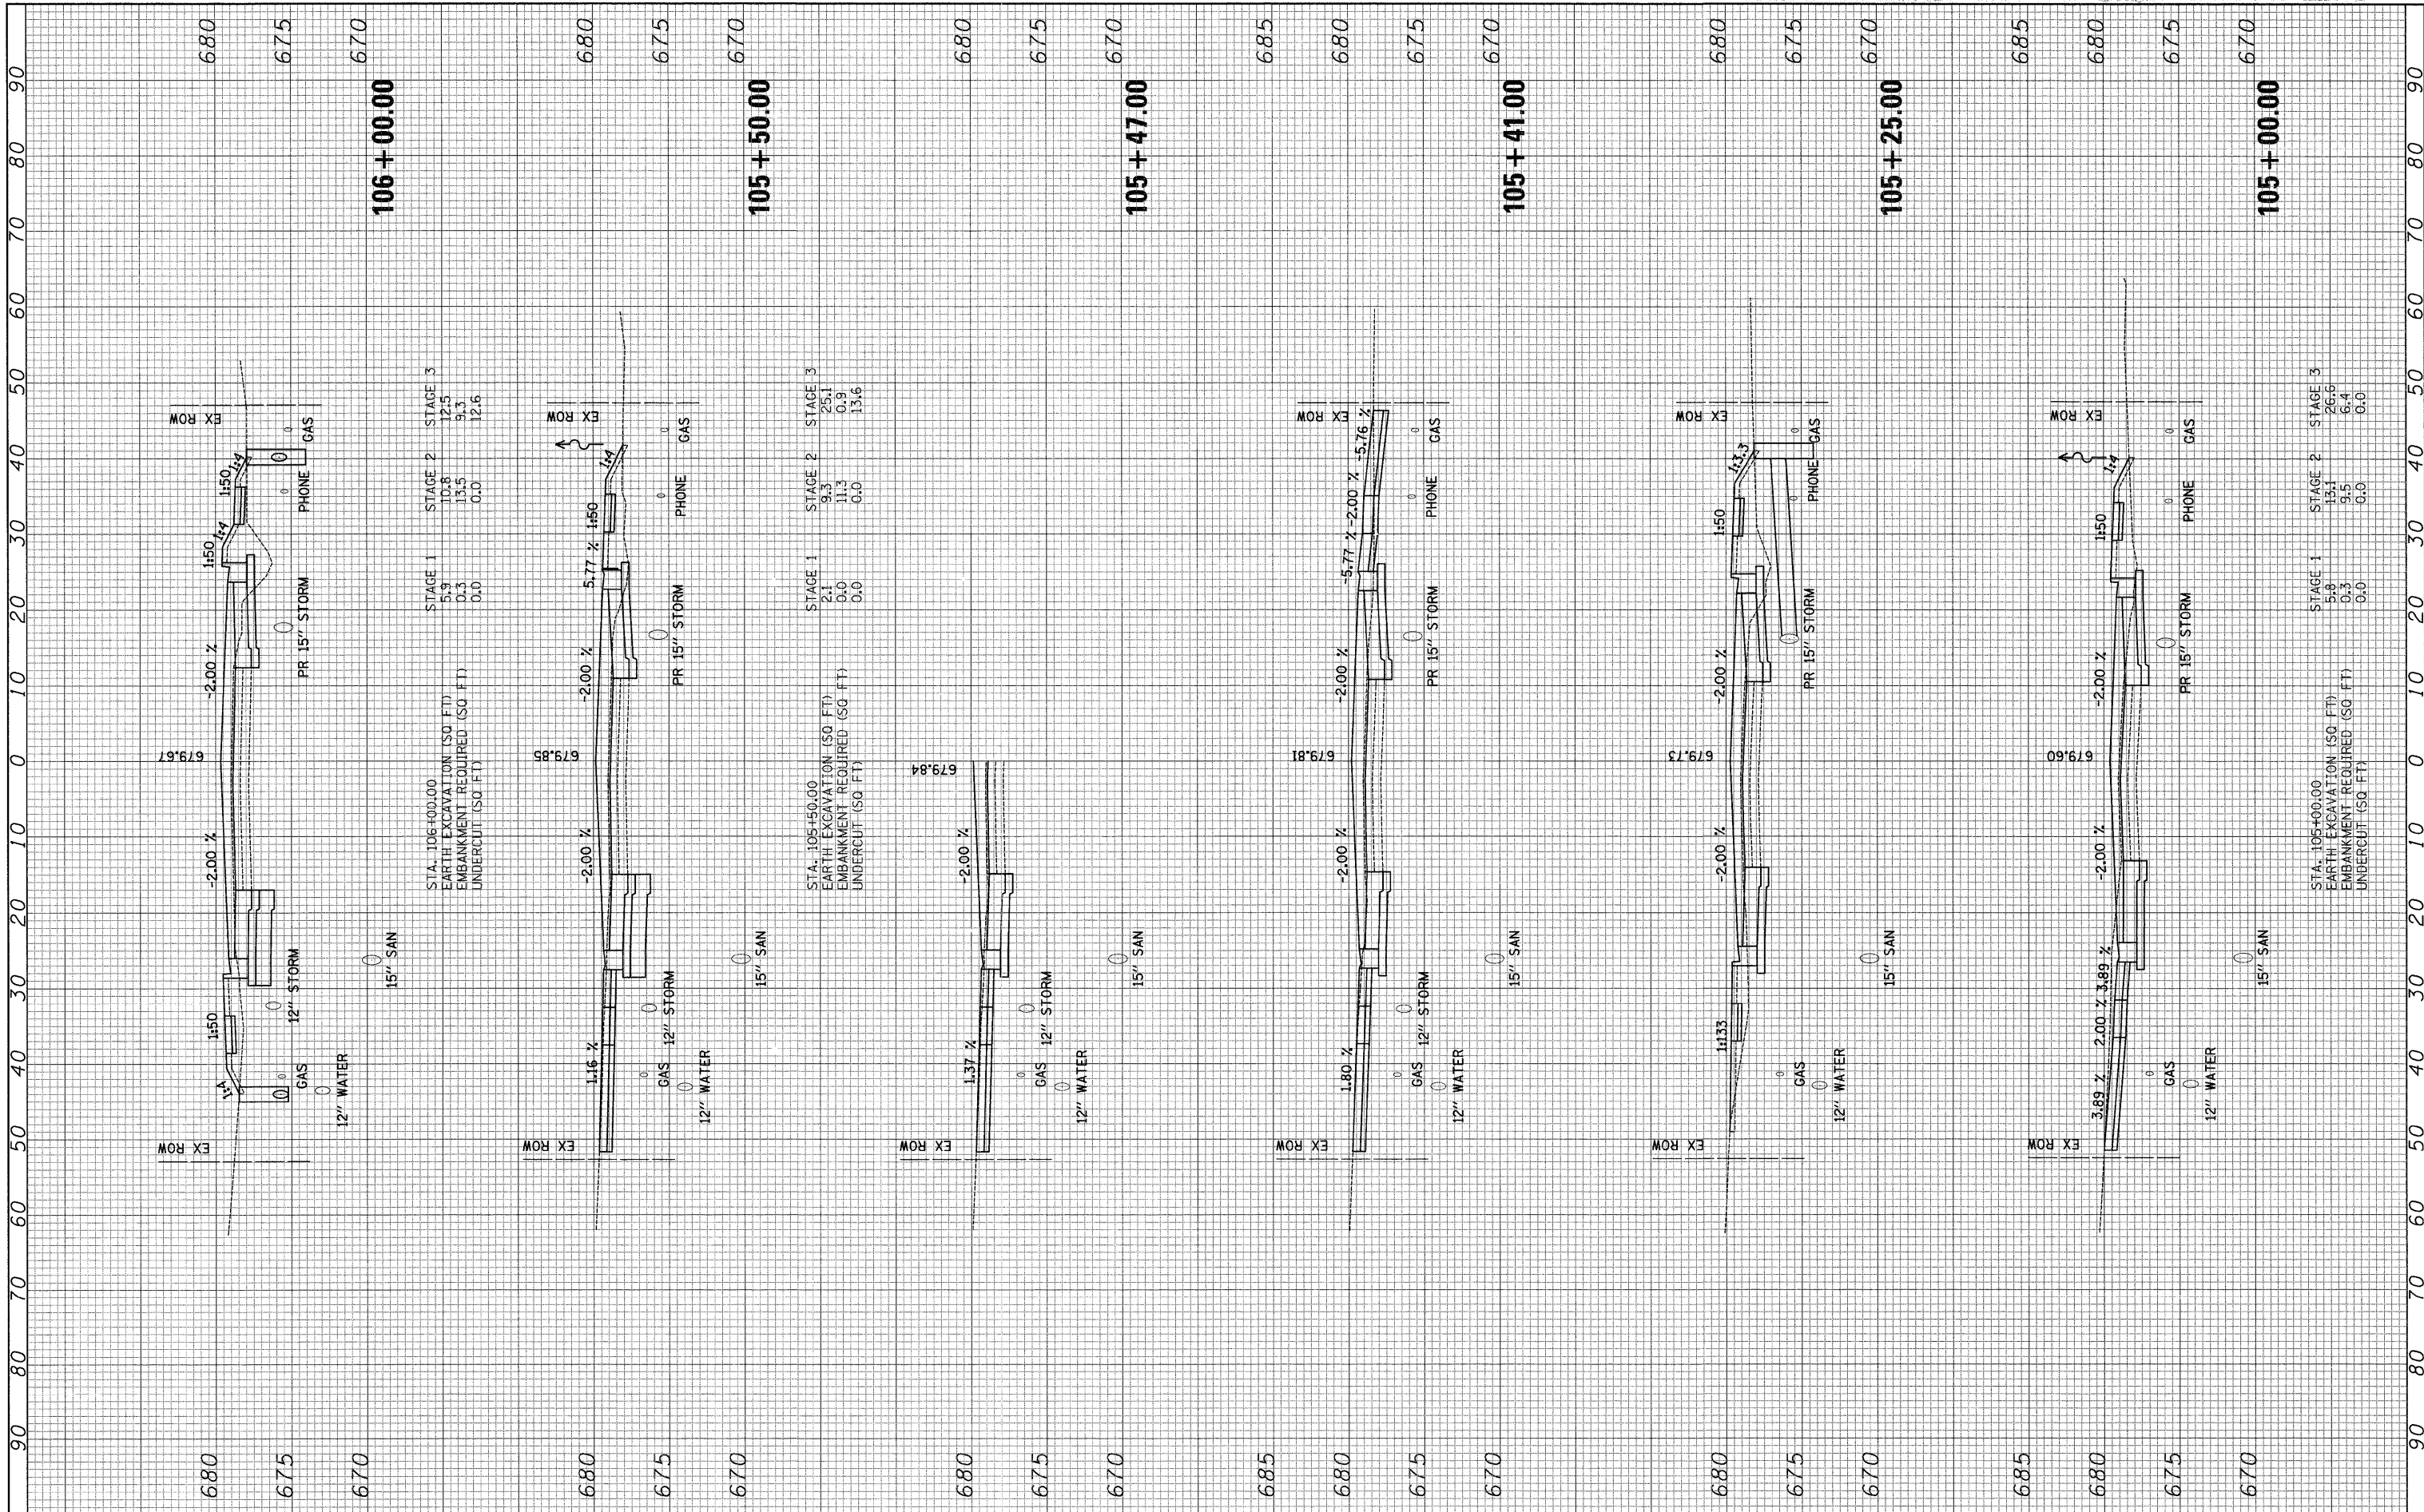

FILE NAME = J:\2275\Cad\Sheet\2275_xsecs_Greenwood.dgn

USER NAME = blg

DESIGNED - JAT
DRAWN - JAT
CHECKED - DJK
DATE - 11-23-09

REVISED -
REVISED -
REVISED -
REVISED -

STATE OF ILLINOIS
DEPARTMENT OF TRANSPORTATION

CROSS SECTIONS - GREENWOOD ROAD

SCALE: SHEET NO. 6 OF 17 SHEETS STA. 105+00.00 TO STA. 106+00.00

F.A.U. RTE. 2743	SECTION 05-00161-00-CH	COUNTY COOK	TOTAL SHEETS 112	SHEET NO. 96
CONTRACT NO. 63383				
FED. ROAD DIST. NO. 1 ILLINOIS FED. AID PROJECT M-8003 (543)				