


FINAL SURVEY PLOTTED TEMPLATE AREAS CHECKED

ORIGINAL SURVEY PLOTTED TEMPLATE AREAS CHECKED

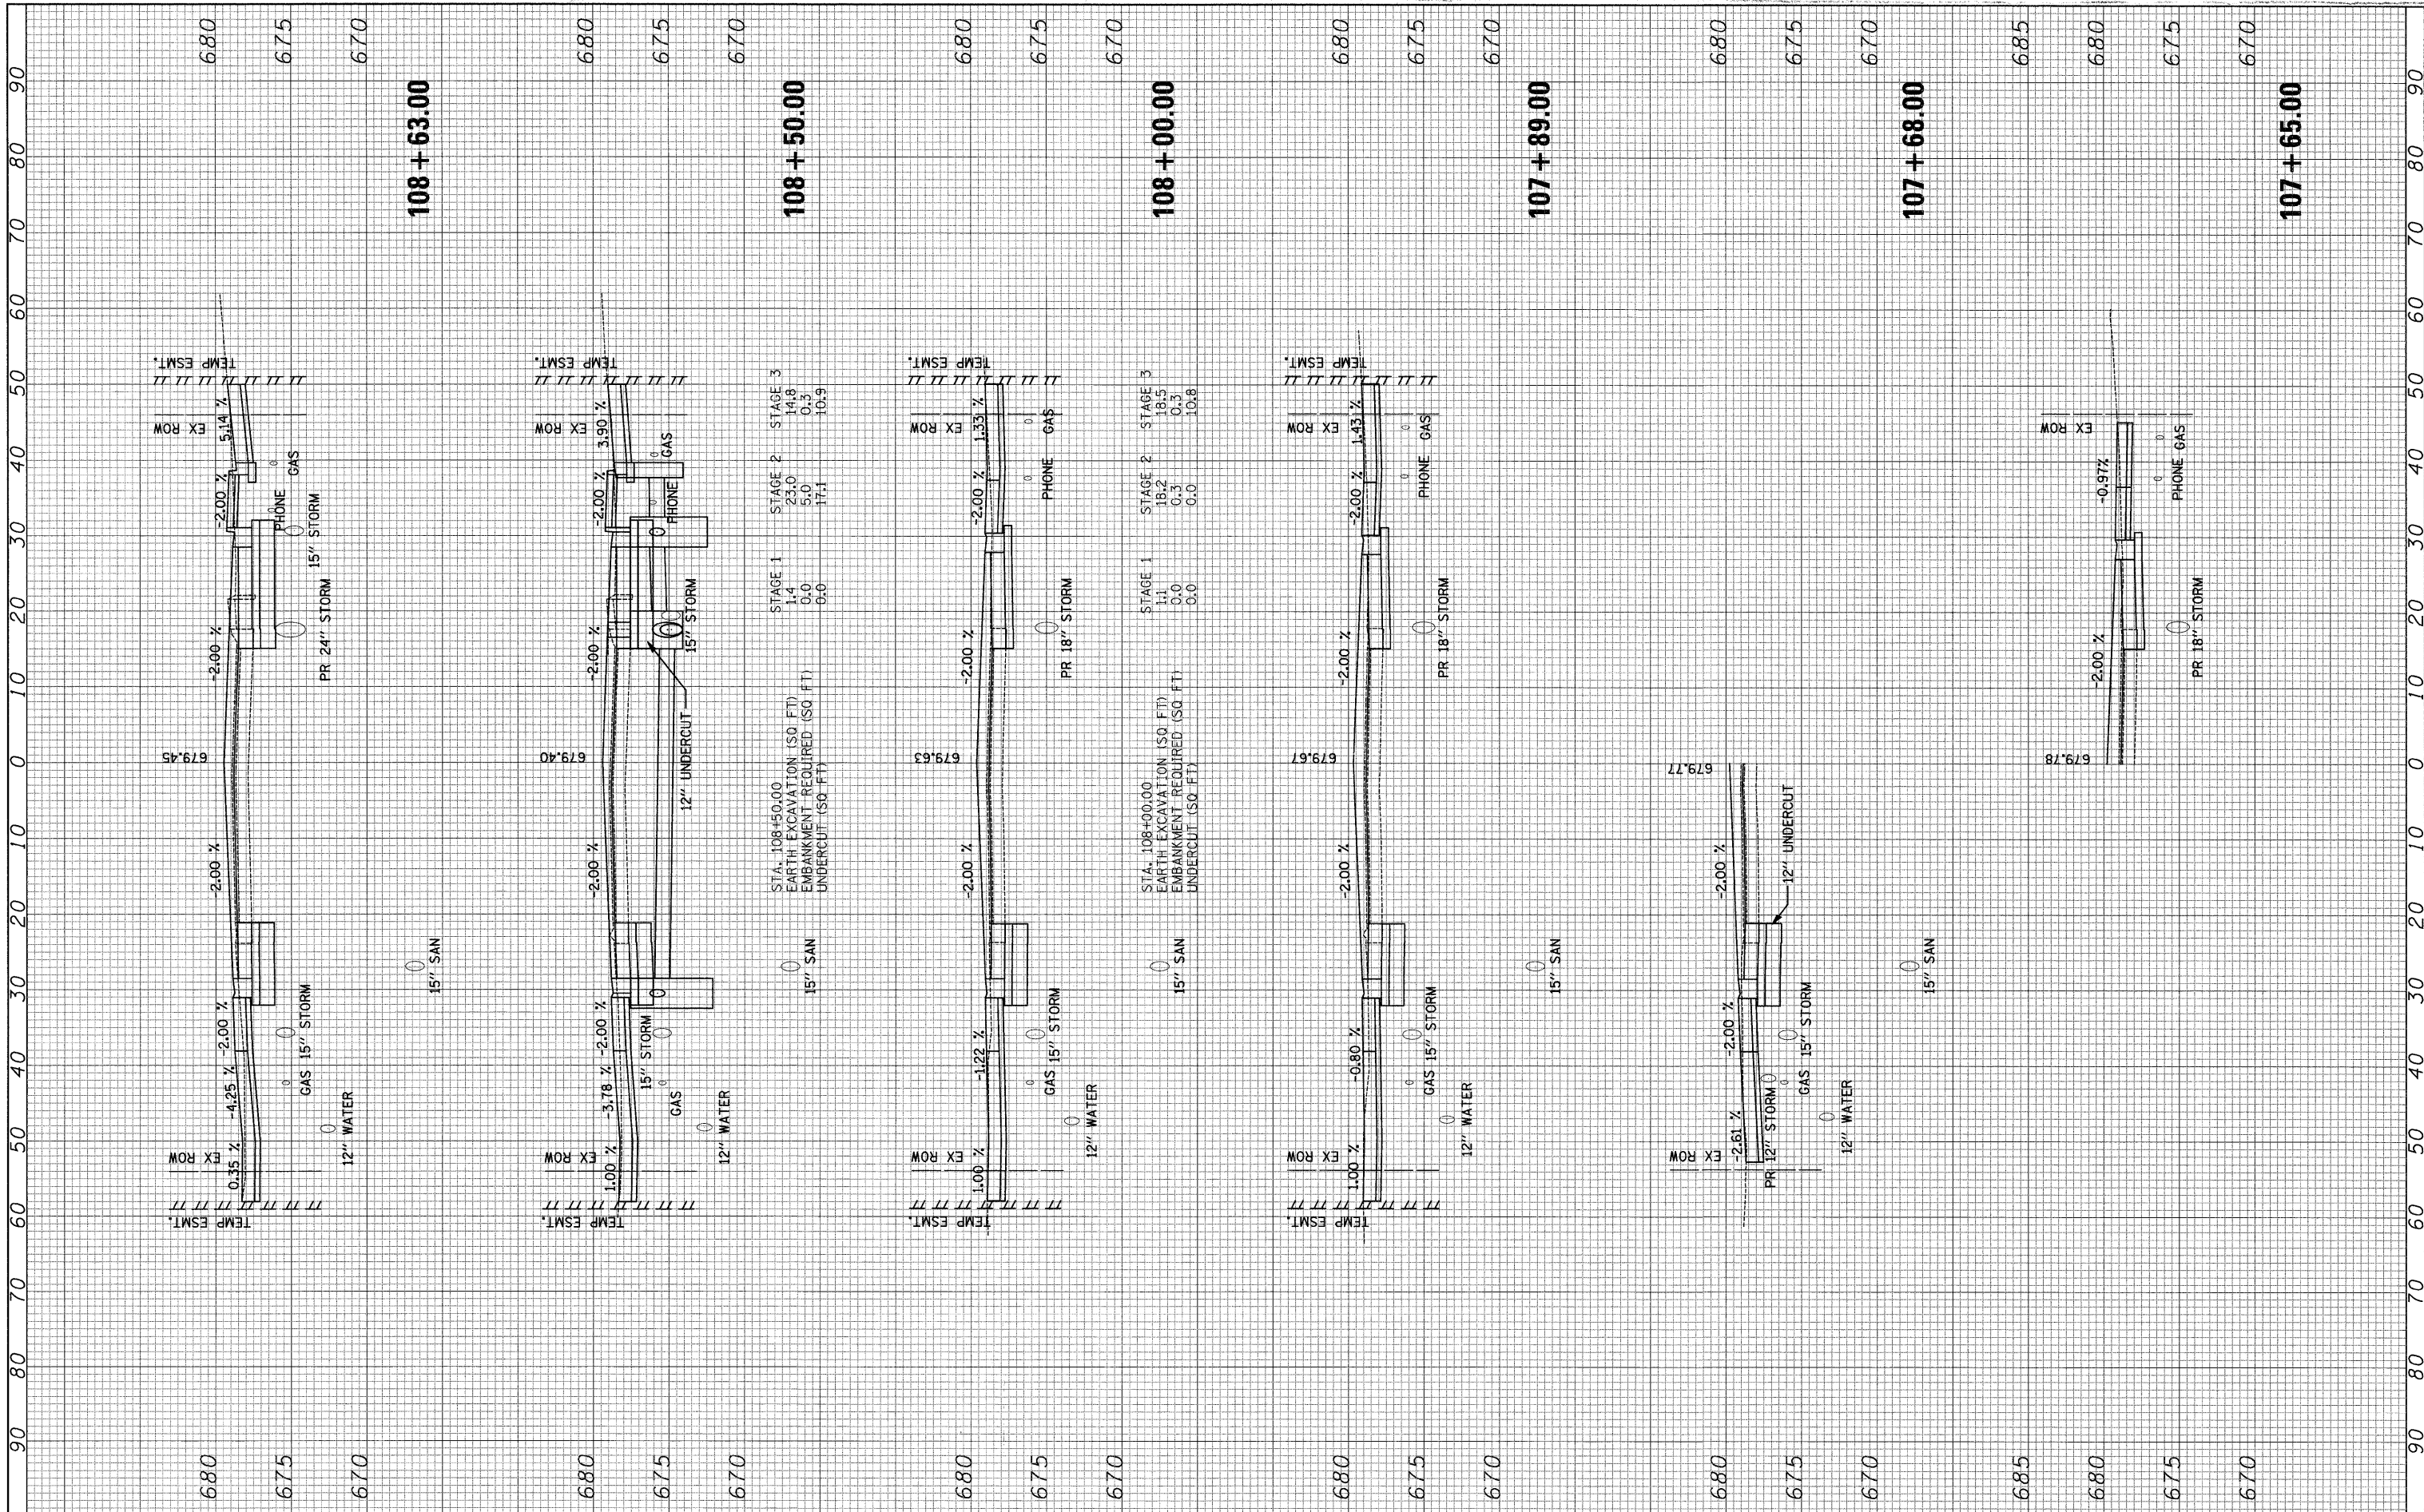

FILE NAME = J:\2275\Cad\Sheet\2275\_xsecs.Greenwood.dgn

USER NAME = blg  
 DESIGNED - JAT  
 DRAWN - JAT  
 CHECKED - DJK  
 DATE - 11-23-09

REVISED -  
 REVISED -  
 REVISED -  
 REVISED -

STATE OF ILLINOIS  
 DEPARTMENT OF TRANSPORTATION

CROSS SECTIONS - GREENWOOD ROAD

SCALE: SHEET NO. 8 OF 17 SHEETS STA. 107+65.00 TO STA. 108+63.00

F.A.U. RTE. 2743	SECTION 05-00161-00-CH	COUNTY COOK	TOTAL SHEETS 112	SHEET NO. 98
CONTRACT NO. 63383				
FED. ROAD DIST. NO. 1 ILLINOIS FED. AID PROJECT W-8003 (543)				