


FINAL	SURVEYED	BY	DATE
NO.	NO.		
NOTE BOOK	TEMPERATURE		
AREAS CHECKED	AREAS CHECKED		

ORIGINAL	SURVEYED	BY	DATE
NO.	NO.		
NOTE BOOK	TEMPERATURE		
AREAS CHECKED	AREAS CHECKED		

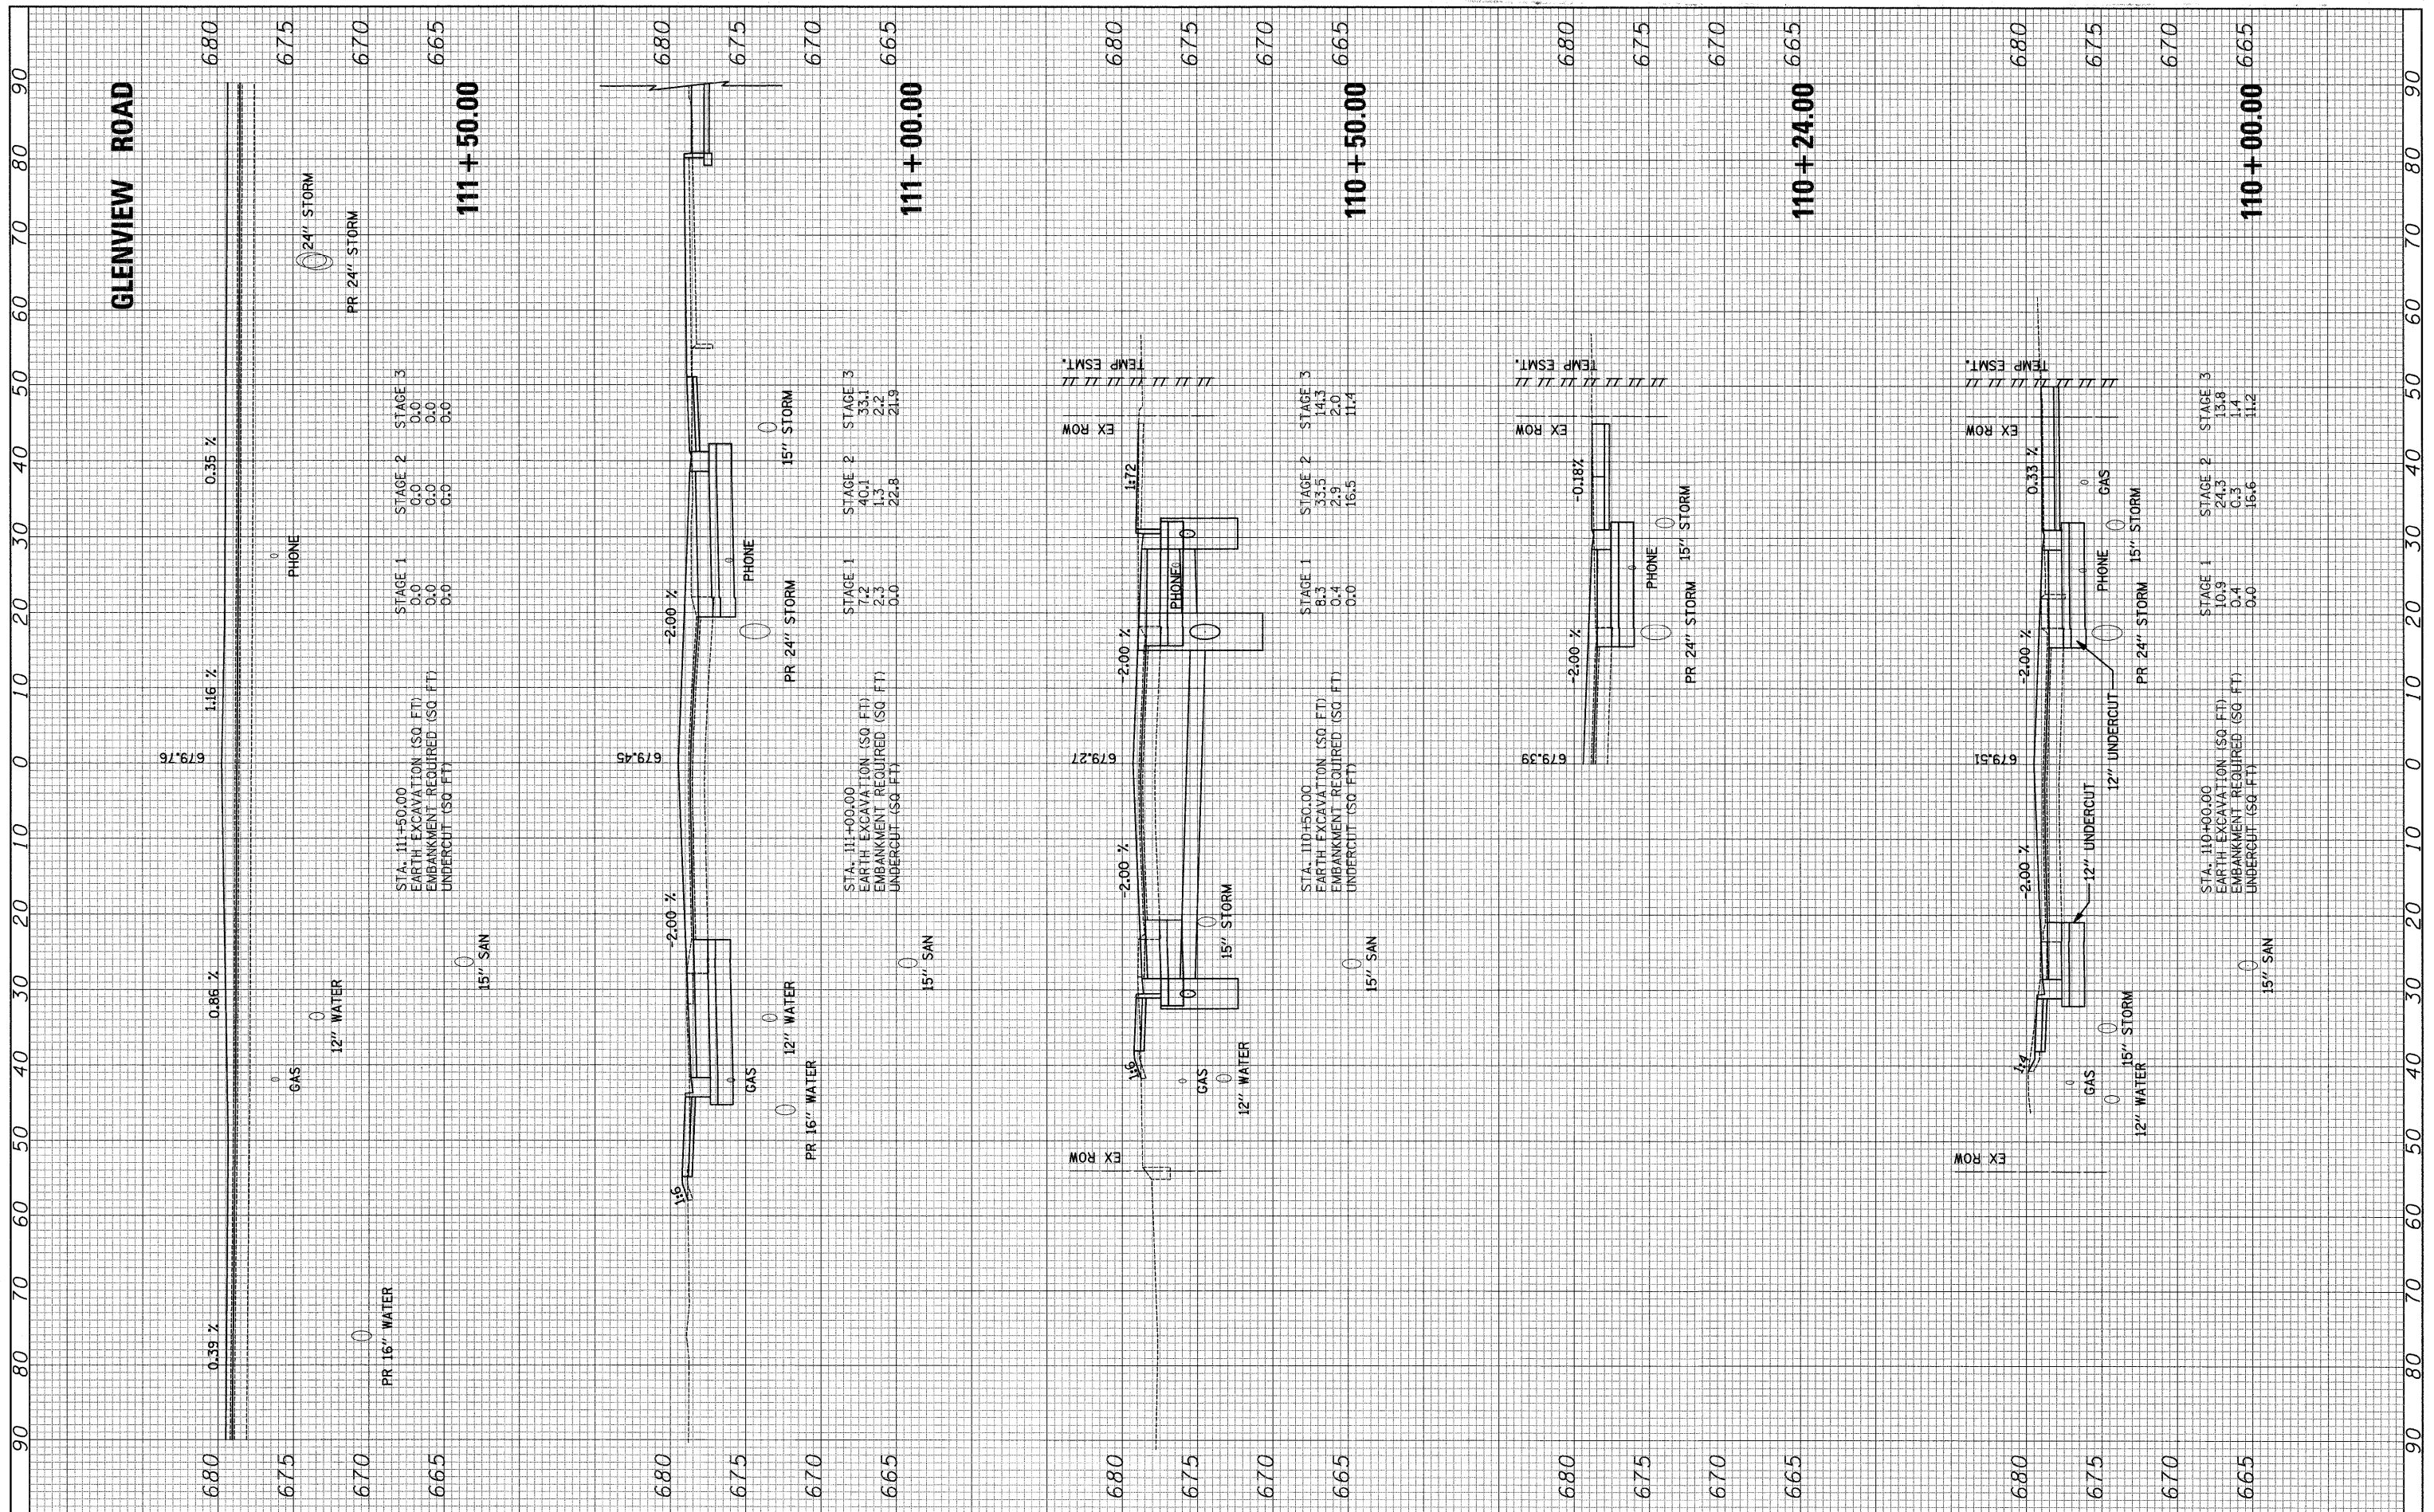

FILE NAME = J:\2275\Cad\Sheet\2275_xsecs_Greenwood.dgn

USER NAME = big

PLOT SCALE = 18.0000' / IN.

PLOT DATE = 11/24/2009

DESIGNED - JAT

DRAWN - JAT

CHECKED - DJK

DATE - 11-23-09

REVISED -

REVISED -

REVISED -

REVISED -

STATE OF ILLINOIS
DEPARTMENT OF TRANSPORTATION

CROSS SECTIONS - GREENWOOD ROAD

SCALE: SHEET NO. 10 OF 17 SHEETS STA. 110+00.00 TO STA. 111+50.00

F.A.U. RTE. 2743	SECTION 05-00161-00-CH	COUNTY COOK	TOTAL SHEETS 112	SHEET NO. 100
CONTRACT NO. 63383				
FED. ROAD DIST. NO. 1 ILLINOIS FED. AID PROJECT M-8003 (543)				