


FINAL SURVEY	SURVEYED	BY	DATE
NOTE BOOK	PLOTTED		
AREAS CHECKED	TEMPLATE		
	AREAS CHECKED		

ORIGINAL SURVEY	SURVEYED	BY	DATE
NOTE BOOK	PLOTTED		
AREAS CHECKED	TEMPLATE		
	AREAS CHECKED		

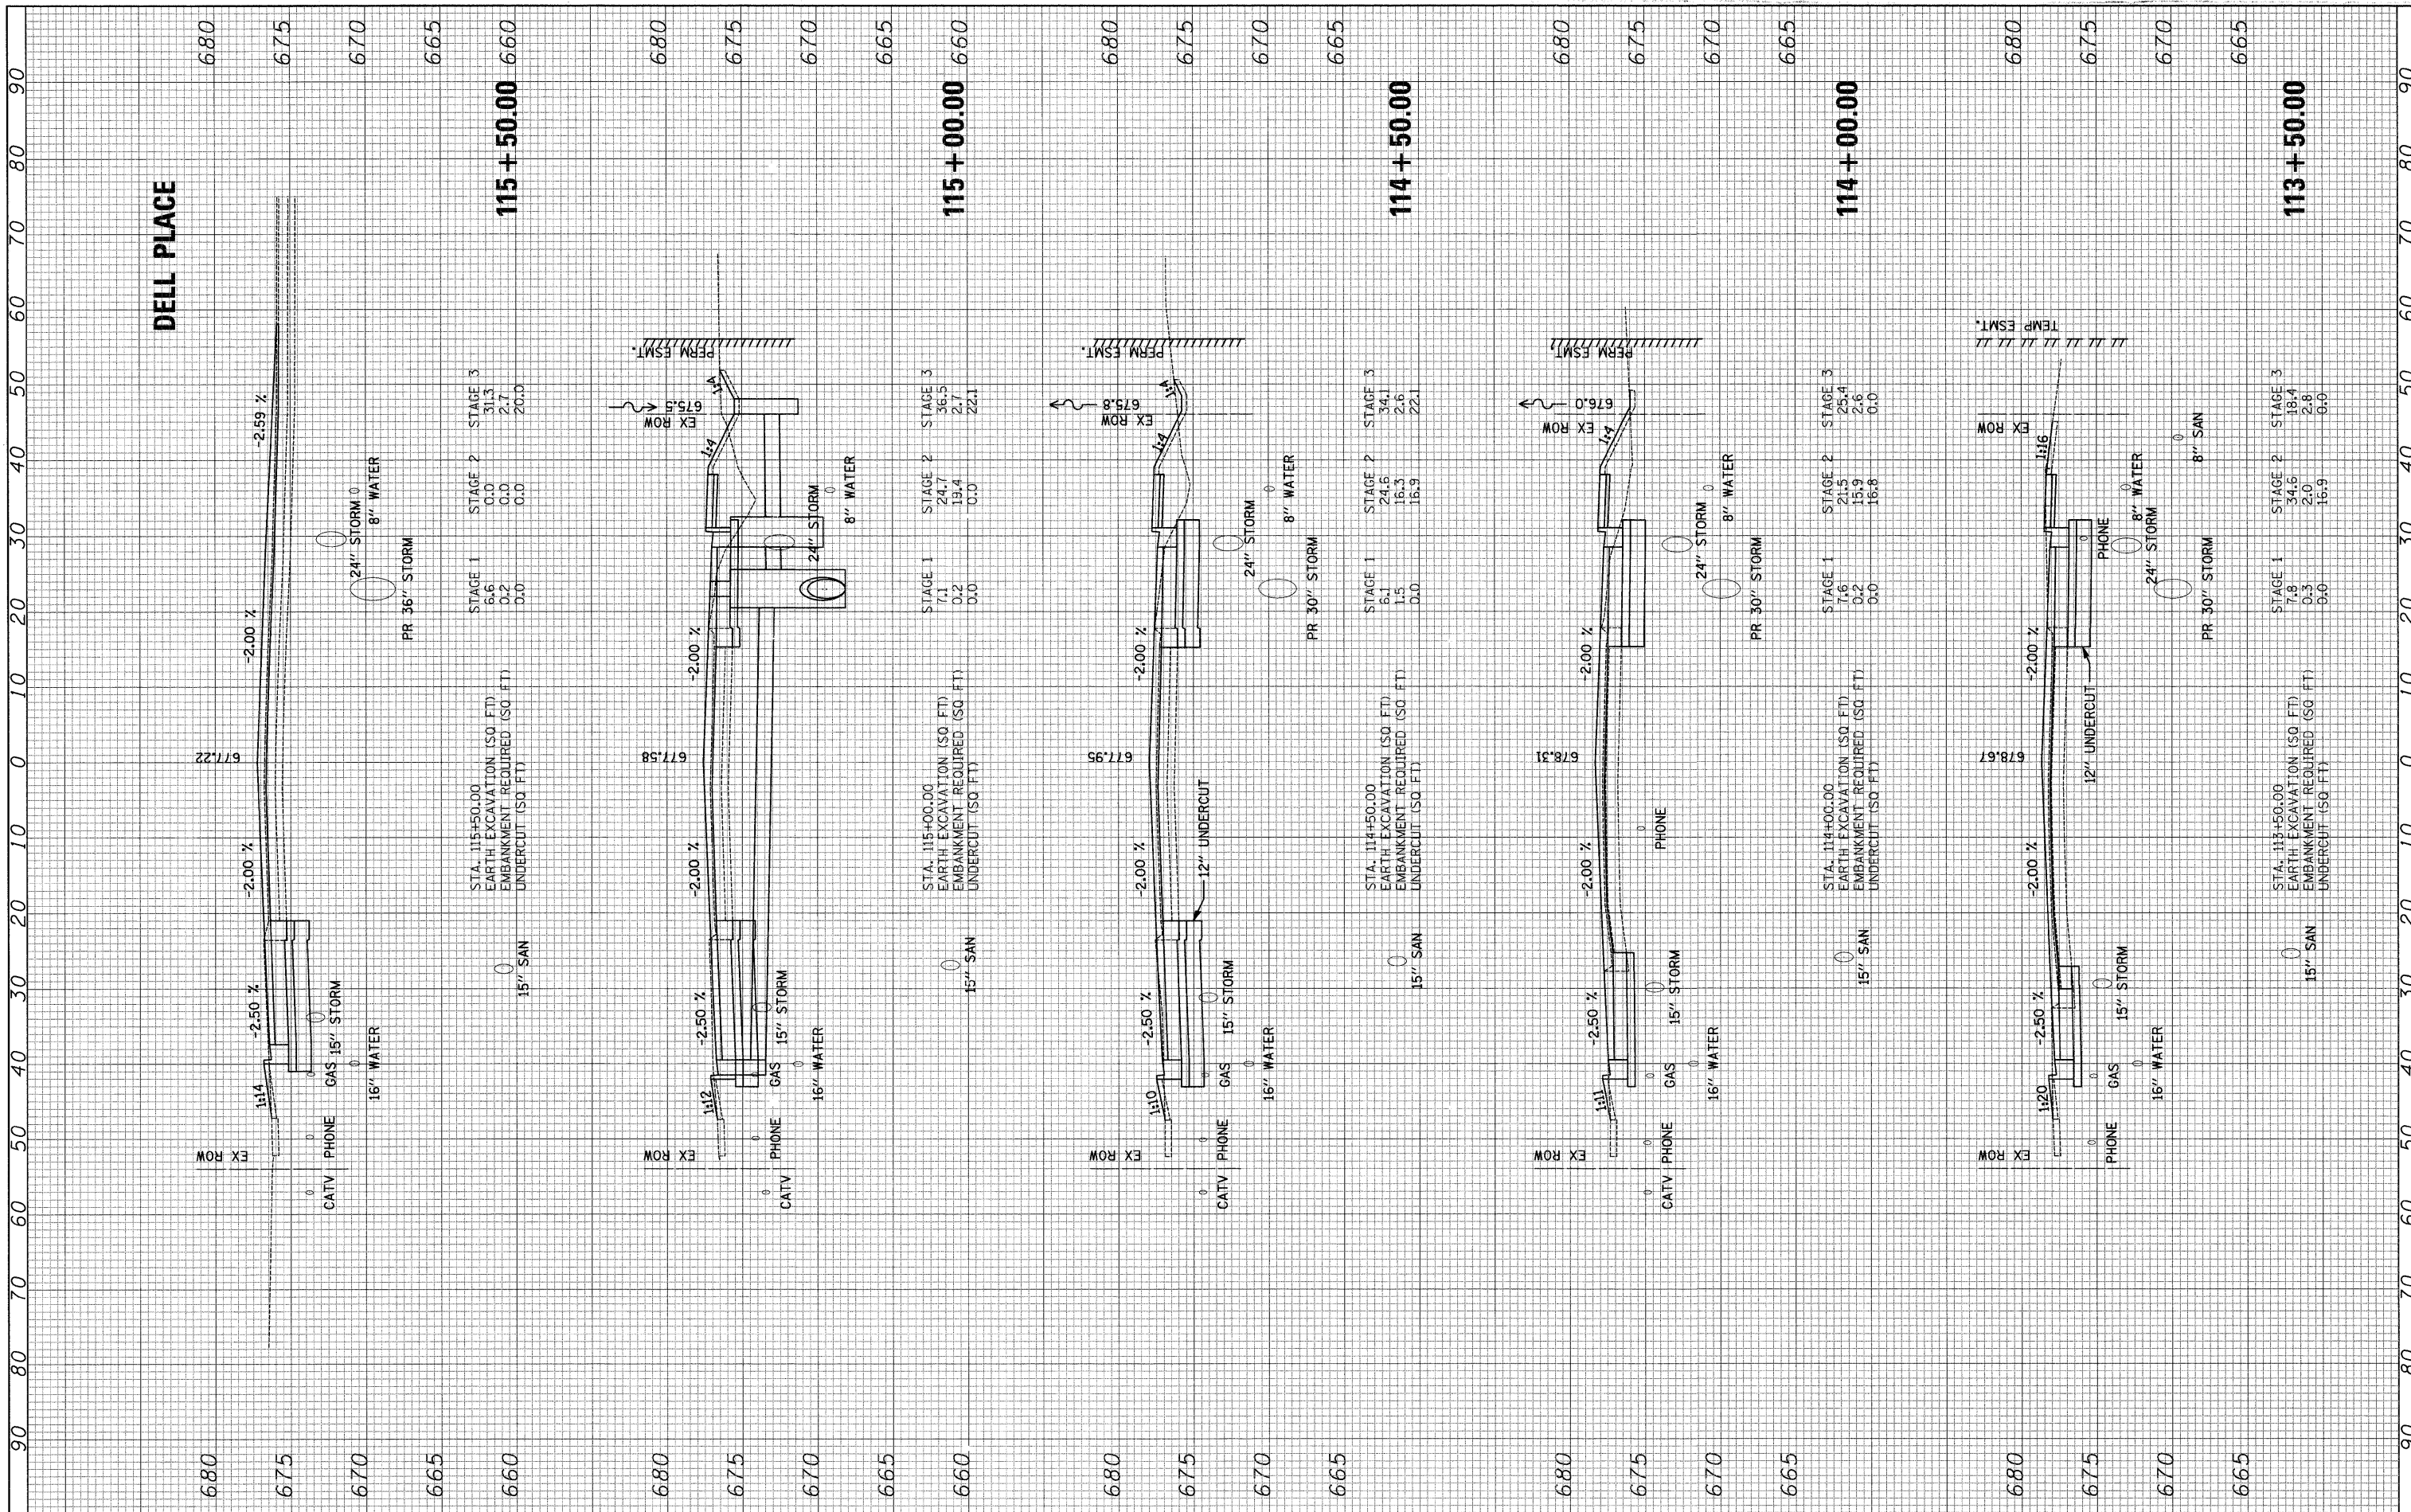

FILE NAME = J:\2275\Cad\Sheet\2275_xsecs_Greenwood.dgn
 USER NAME = blg
 PLOT SCALE = 10.0000' / IN.
 PLOT DATE = 11/24/2009

DESIGNED - JAT	REVISED -
DRAWN - JAT	REVISED -
CHECKED - DJK	REVISED -
DATE - 11-23-09	REVISED -

**STATE OF ILLINOIS
DEPARTMENT OF TRANSPORTATION**

CROSS SECTIONS - GREENWOOD ROAD

SCALE: SHEET NO. 12 OF 17 SHEETS STA. 113+50.00 TO STA. 115+50.00

F.A.U. RTE. 2743	SECTION 05-00161-00-CH	COUNTY COOK	TOTAL SHEETS 112	SHEET NO. 102
FED. ROAD DIST. NO. 1 ILLINOIS FED. AID PROJECT M-8003 (543)			CONTRACT NO. 63383	