


FINAL SURVEY	SURVEYED	BY	DATE
NOTE BOOK	TEMPLATE		
NO.	AREAS CHECKED		

ORIGINAL SURVEY	SURVEYED	BY	DATE
NOTE BOOK	TEMPLATE		
NO.	AREAS CHECKED		

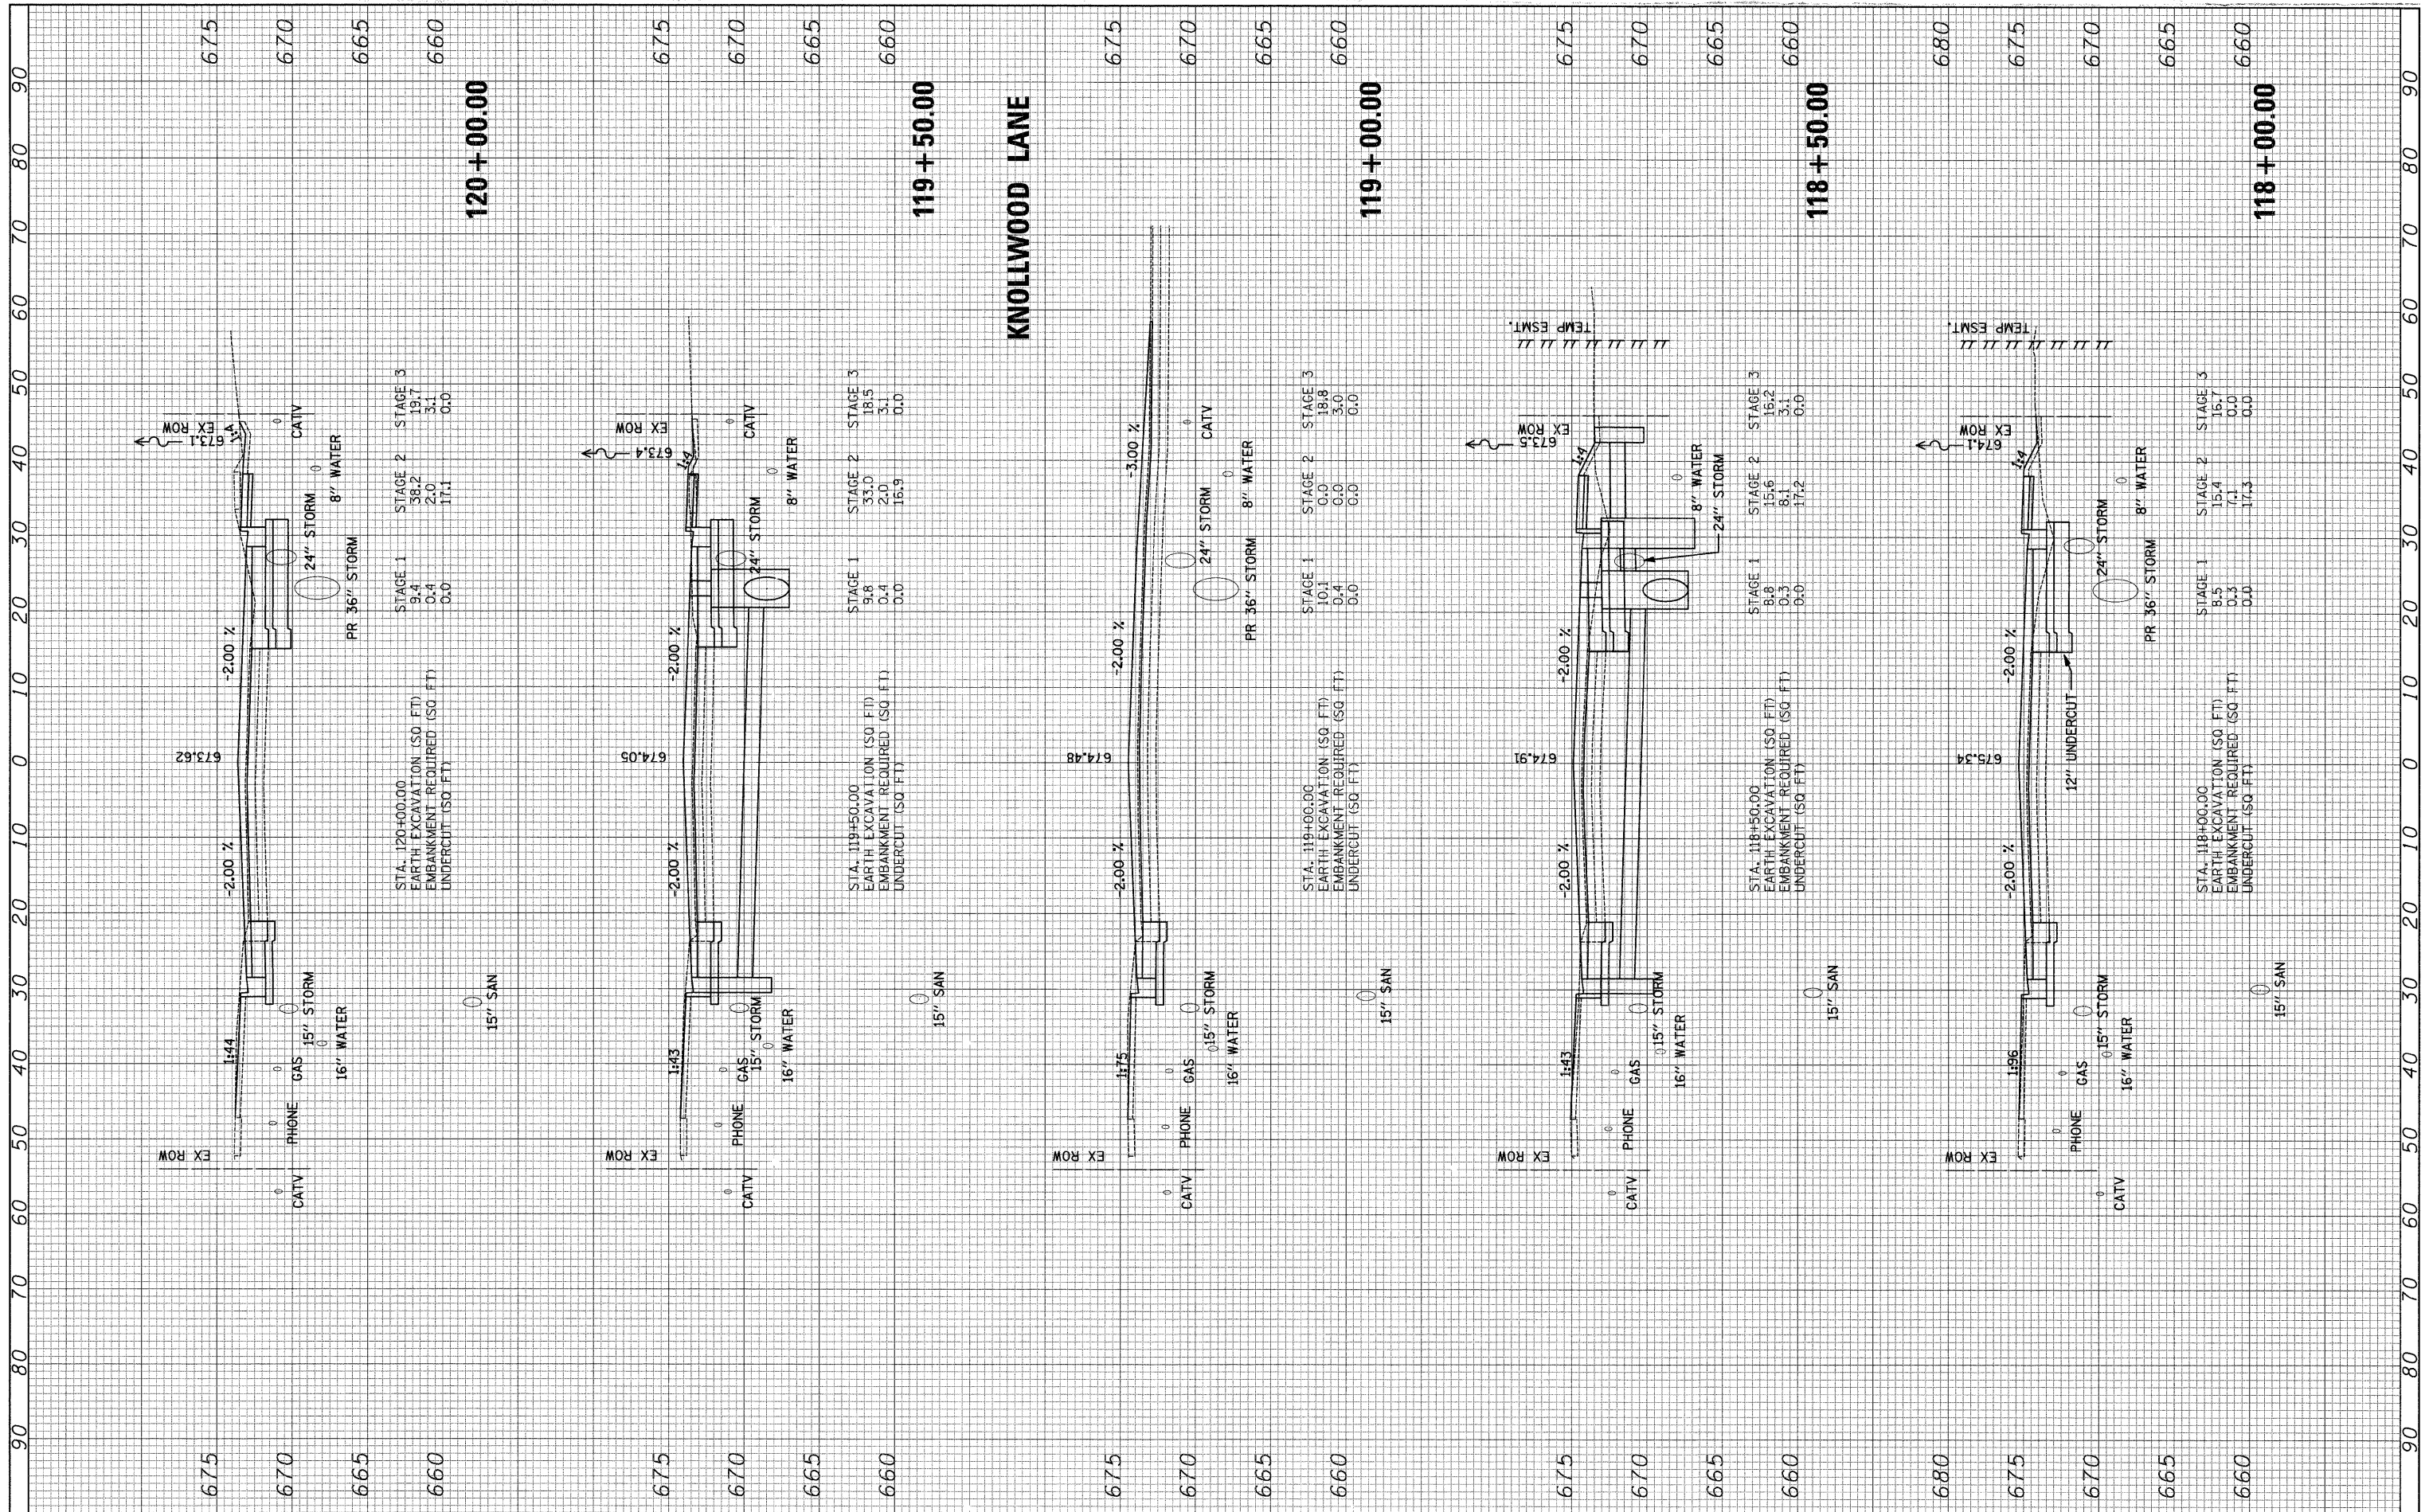

FILE NAME = J:\2275\Cad\Sheet\2275_xsecs_Greenwood.dgn

USER NAME = blg

PLOT SCALE = 10,0000' / IN.

PLOT DATE = 11/24/2009

DESIGNED - JAT

DRAWN - JAT

CHECKED - DJK

DATE - 11-23-09

REVISED -

REVISED -

REVISED -

REVISED -

STATE OF ILLINOIS
DEPARTMENT OF TRANSPORTATION

CROSS SECTIONS - GREENWOOD ROAD

SCALE: SHEET NO. 14 OF 17 SHEETS STA. 118+00.00 TO STA. 120+00.00

F.A.U. RTE. 2743	SECTION 05-00161-00-CH	COUNTY COOK	TOTAL SHEETS 112	SHEET NO. 104
FED. ROAD DIST. NO. 1 ILLINOIS FED. AID PROJECT M-8003 (543)			CONTRACT NO. 63383	