


FINAL SURVEY	DATE
SURVEYED	BY
NOTE BOOK	NO.
TEMPLATE	AREAS CHECKED
AREAS	AREAS CHECKED

ORIGINAL SURVEY	DATE
SURVEYED	BY
NOTE BOOK	NO.
TEMPLATE	AREAS CHECKED
AREAS	AREAS CHECKED

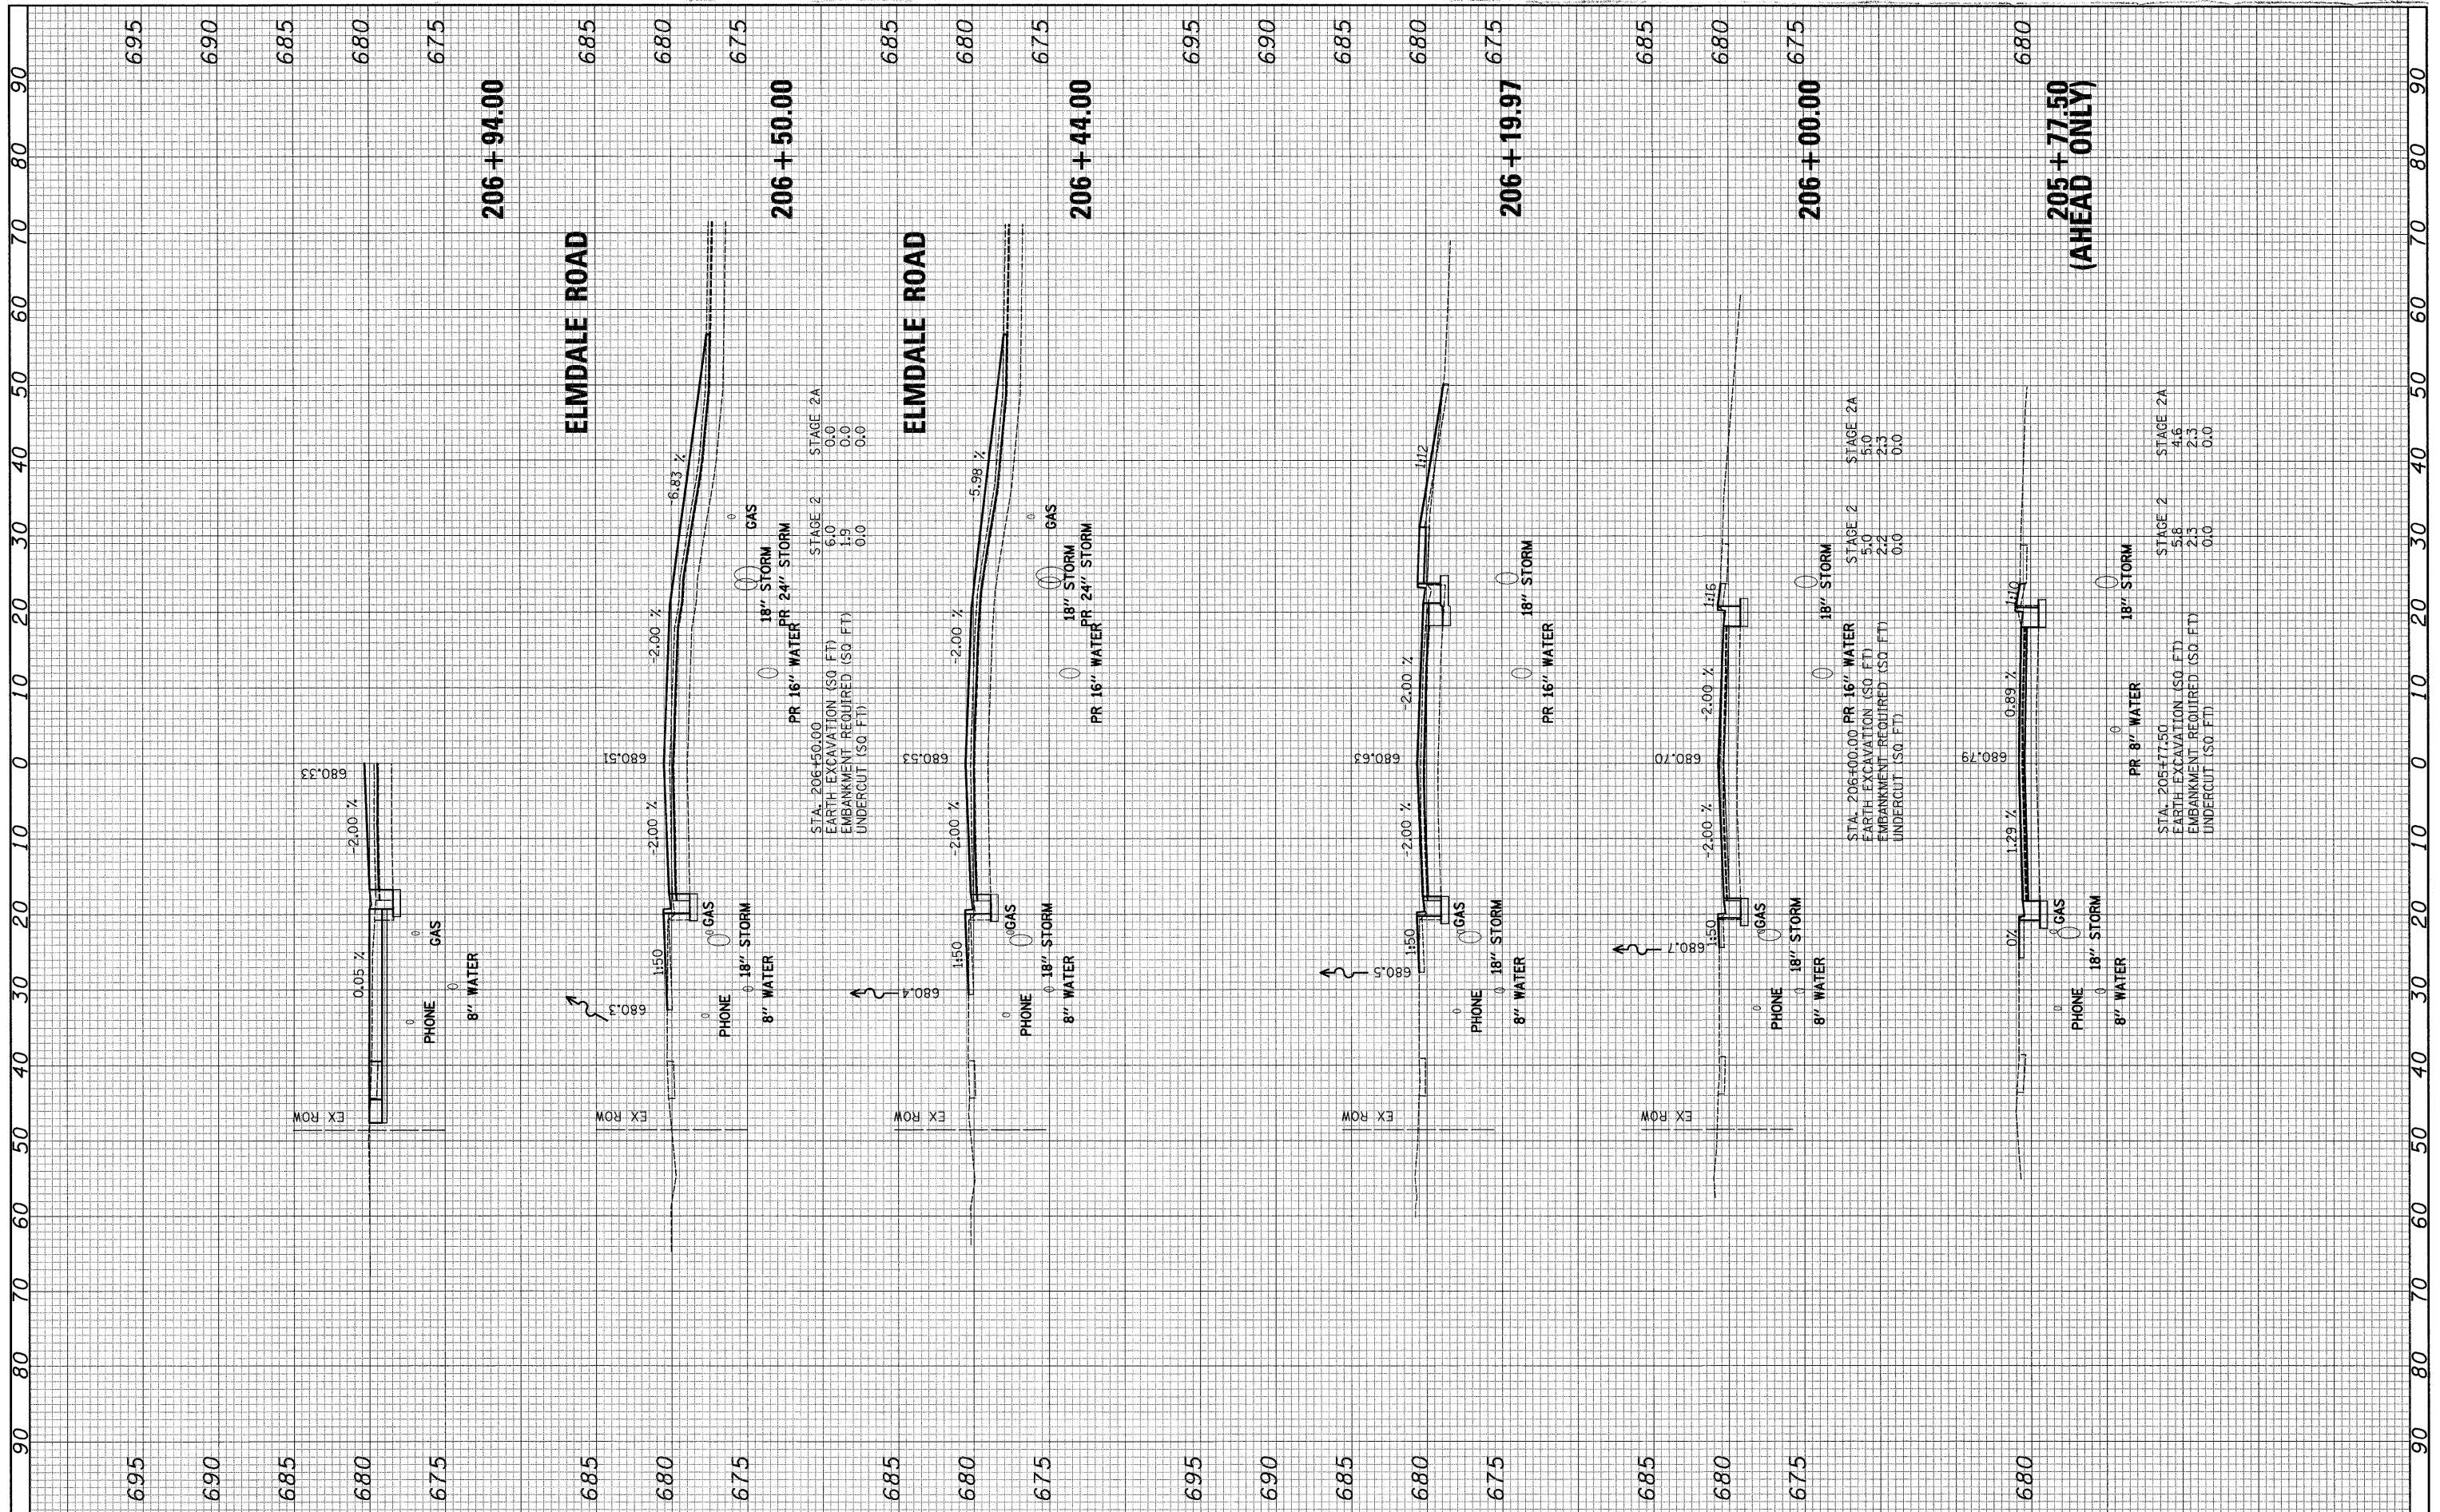

FILE NAME = J:\2275\Cad\Sheet\2275.xsecs.Glenview.dgn

USER NAME = krk
 DESIGNED - JAT
 DRAWN - JAT
 CHECKED - DJK
 DATE - 11-23-09

REVISED -
 REVISED -
 REVISED -
 REVISED -

**STATE OF ILLINOIS
 DEPARTMENT OF TRANSPORTATION**

CROSS SECTIONS - GLENVIEW ROAD

SCALE: SHEET NO. 1 OF 5 SHEETS STA. 205+50.00 TO STA. 206+94.00

F.A.U. RTE.	SECTION	COUNTY	TOTAL SHEETS	SHEET NO.
2743	05-00161-00-CH	COOK	112	108
CONTRACT NO. 63383				
FED. ROAD DIST. NO. 1 (ILLINOIS) FED. AID PROJECT M-8003 (543)				