


FINAL SURVEY	SURVEYED	BY	DATE
NOTE BOOK	TEMPERATURE		
NO.	AREAS CHECKED		

ORIGINAL SURVEY	SURVEYED	BY	DATE
NOTE BOOK	TEMPERATURE		
NO.	AREAS CHECKED		

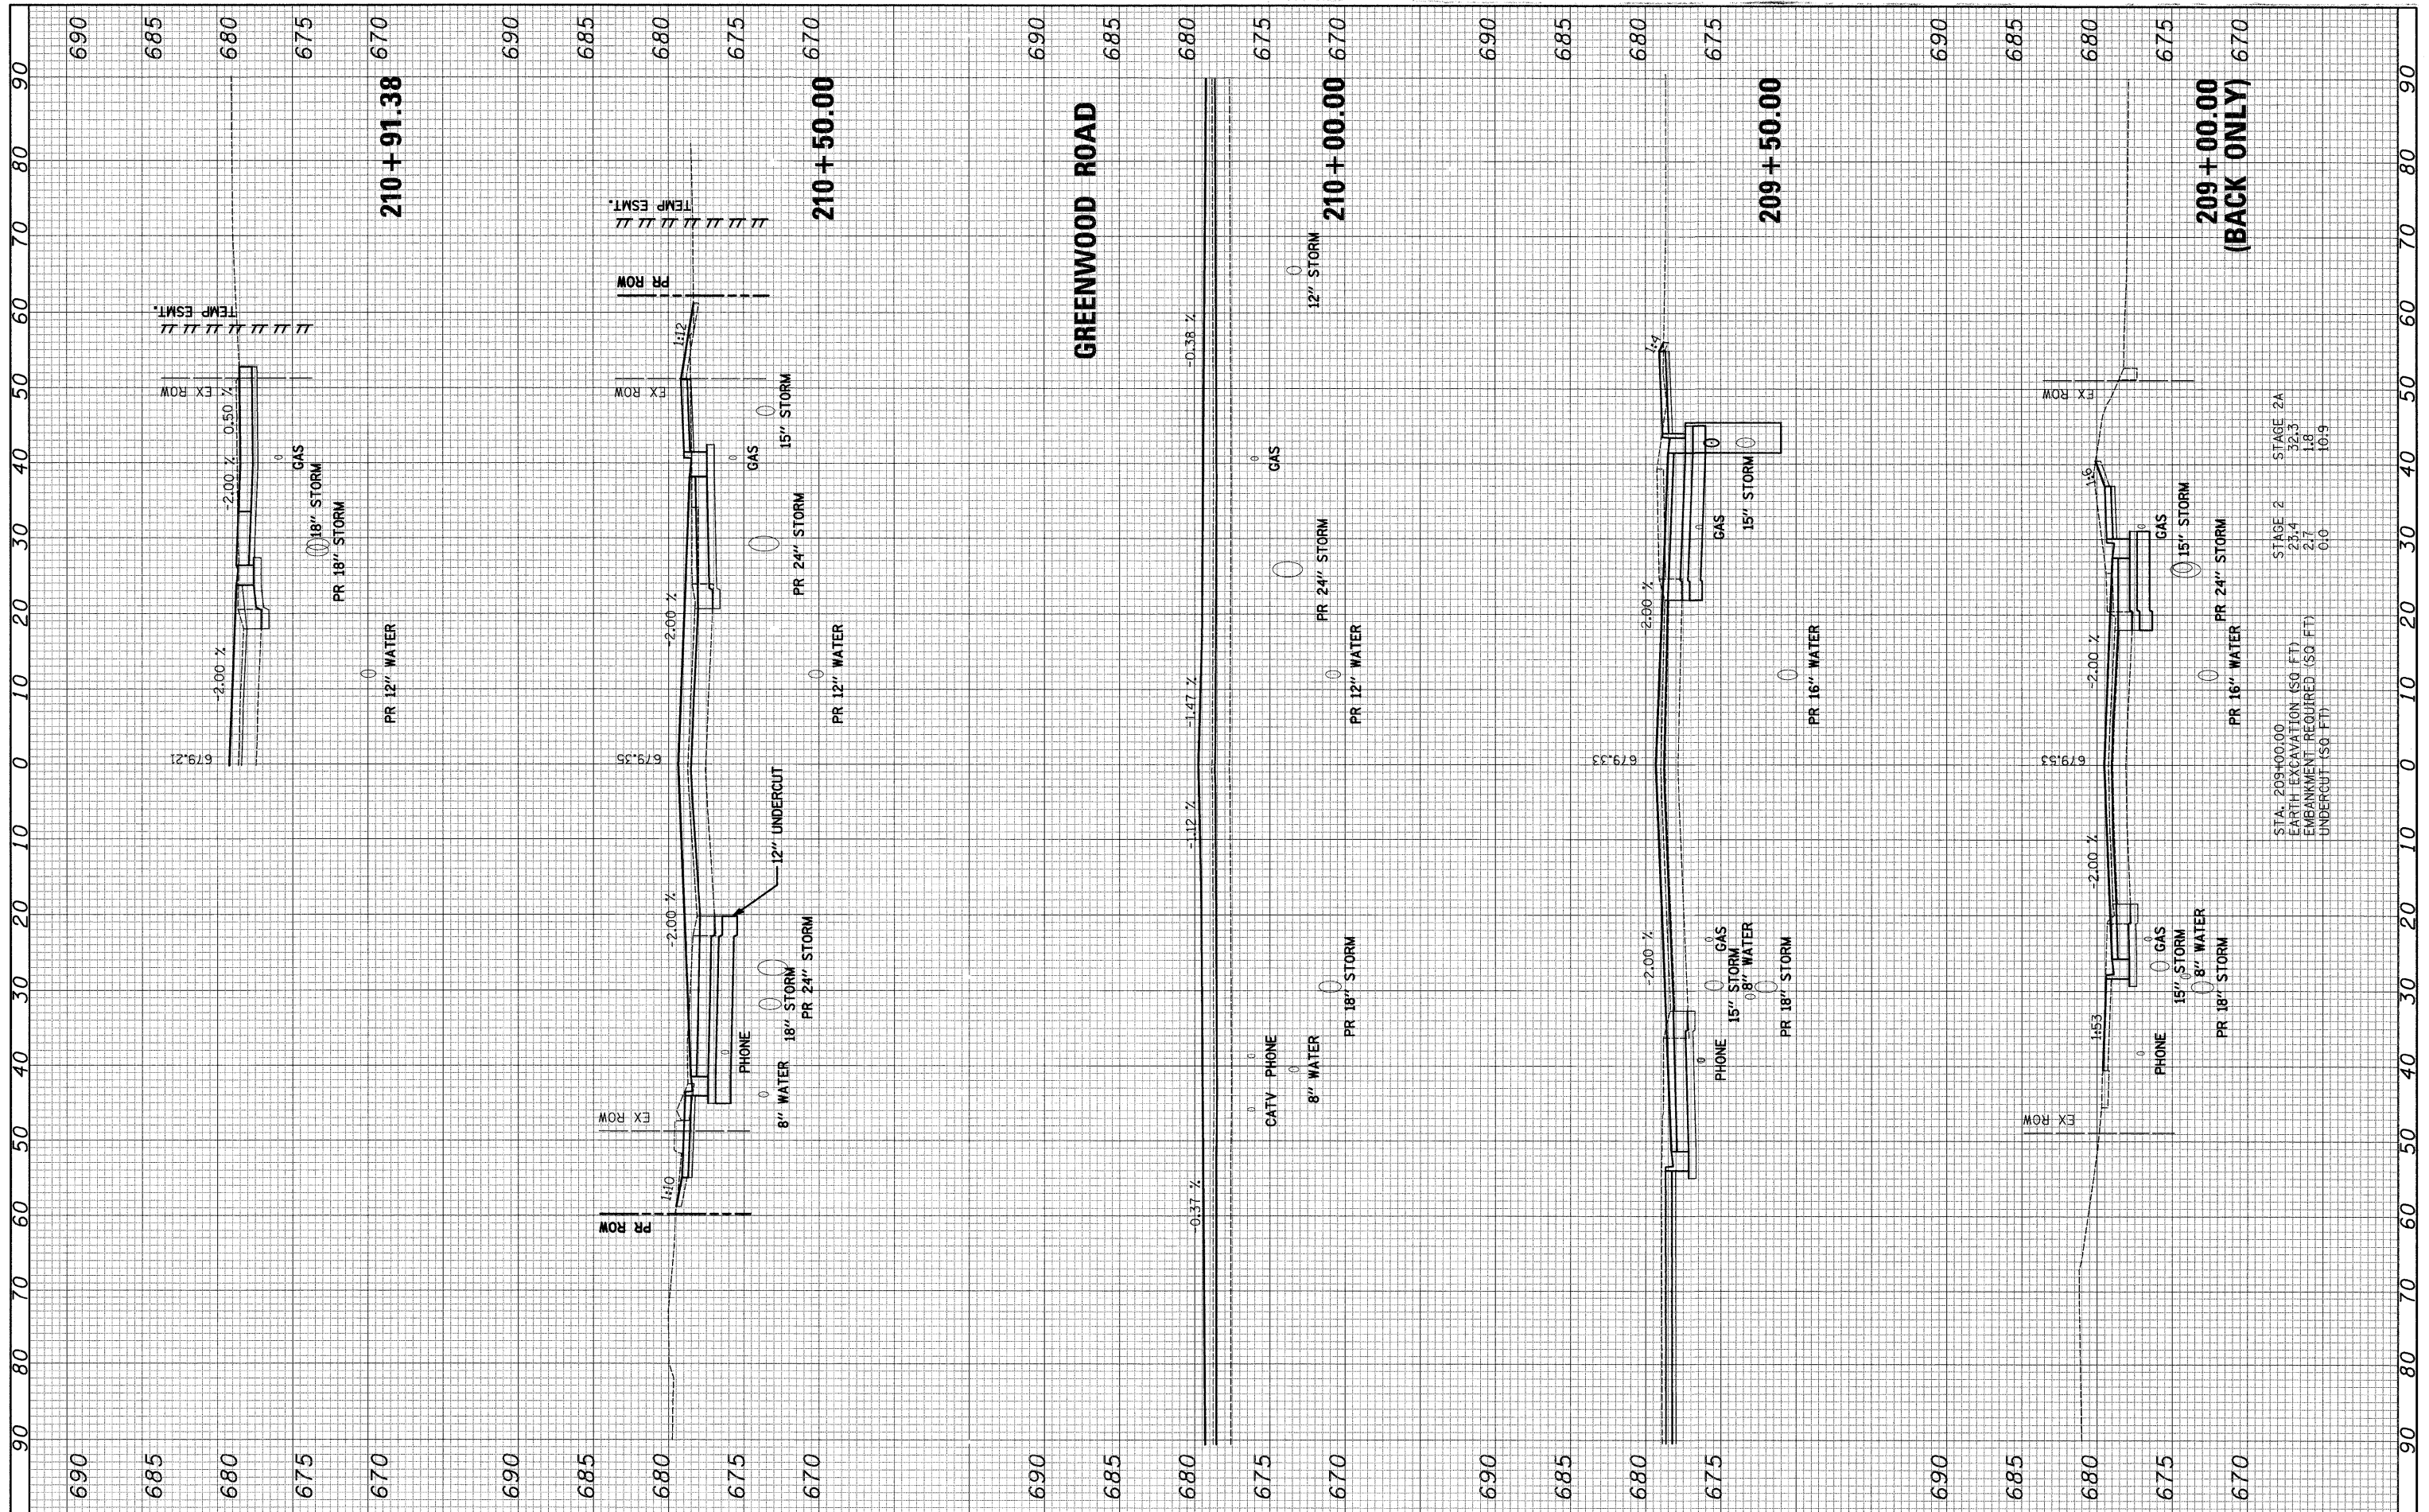

FILE NAME = J:\2275\Cad\Sheet\2275_xsecs_Glenview.dgn
 USER NAME = krk
 PLOT SCALE = 10,0000' / IN.
 PLOT DATE = 11/25/2009

DESIGNED - JAT
 DRAWN - JAT
 CHECKED - DJK
 DATE - 11-23-09

REVISED -
 REVISED -
 REVISED -
 REVISED -

**STATE OF ILLINOIS
 DEPARTMENT OF TRANSPORTATION**

CROSS SECTIONS - GLENVIEW ROAD

SCALE: SHEET NO. 3 OF 5 SHEETS STA. 209+00.00 TO STA. 210+50.00

F.A.U. RTE. 2743	SECTION 05-00161-00-CH	COUNTY COOK	TOTAL SHEETS 112	SHEET NO. 110
CONTRACT NO. 63383				
FED. ROAD DIST. NO. 1 ILLINOIS FED. AID PROJECT M-8003 (543)				

STA. 209+00.00	STAGE 2	STAGE 2A
EARTH EXCAVATION (SQ. FT.)	23.4	32.3
EMBANKMENT REQUIRED (SQ. FT.)	2.7	1.8
UNDERCUT (SQ. FT.)	0.0	10.9