


FINAL SURVEY SURVEYED BY DATE  
 PLOTTED TEMPLATE  
 NOTE BOOK AREAS CHECKED

ORIGINAL SURVEY SURVEYED BY DATE  
 PLOTTED TEMPLATE  
 NOTE BOOK AREAS CHECKED

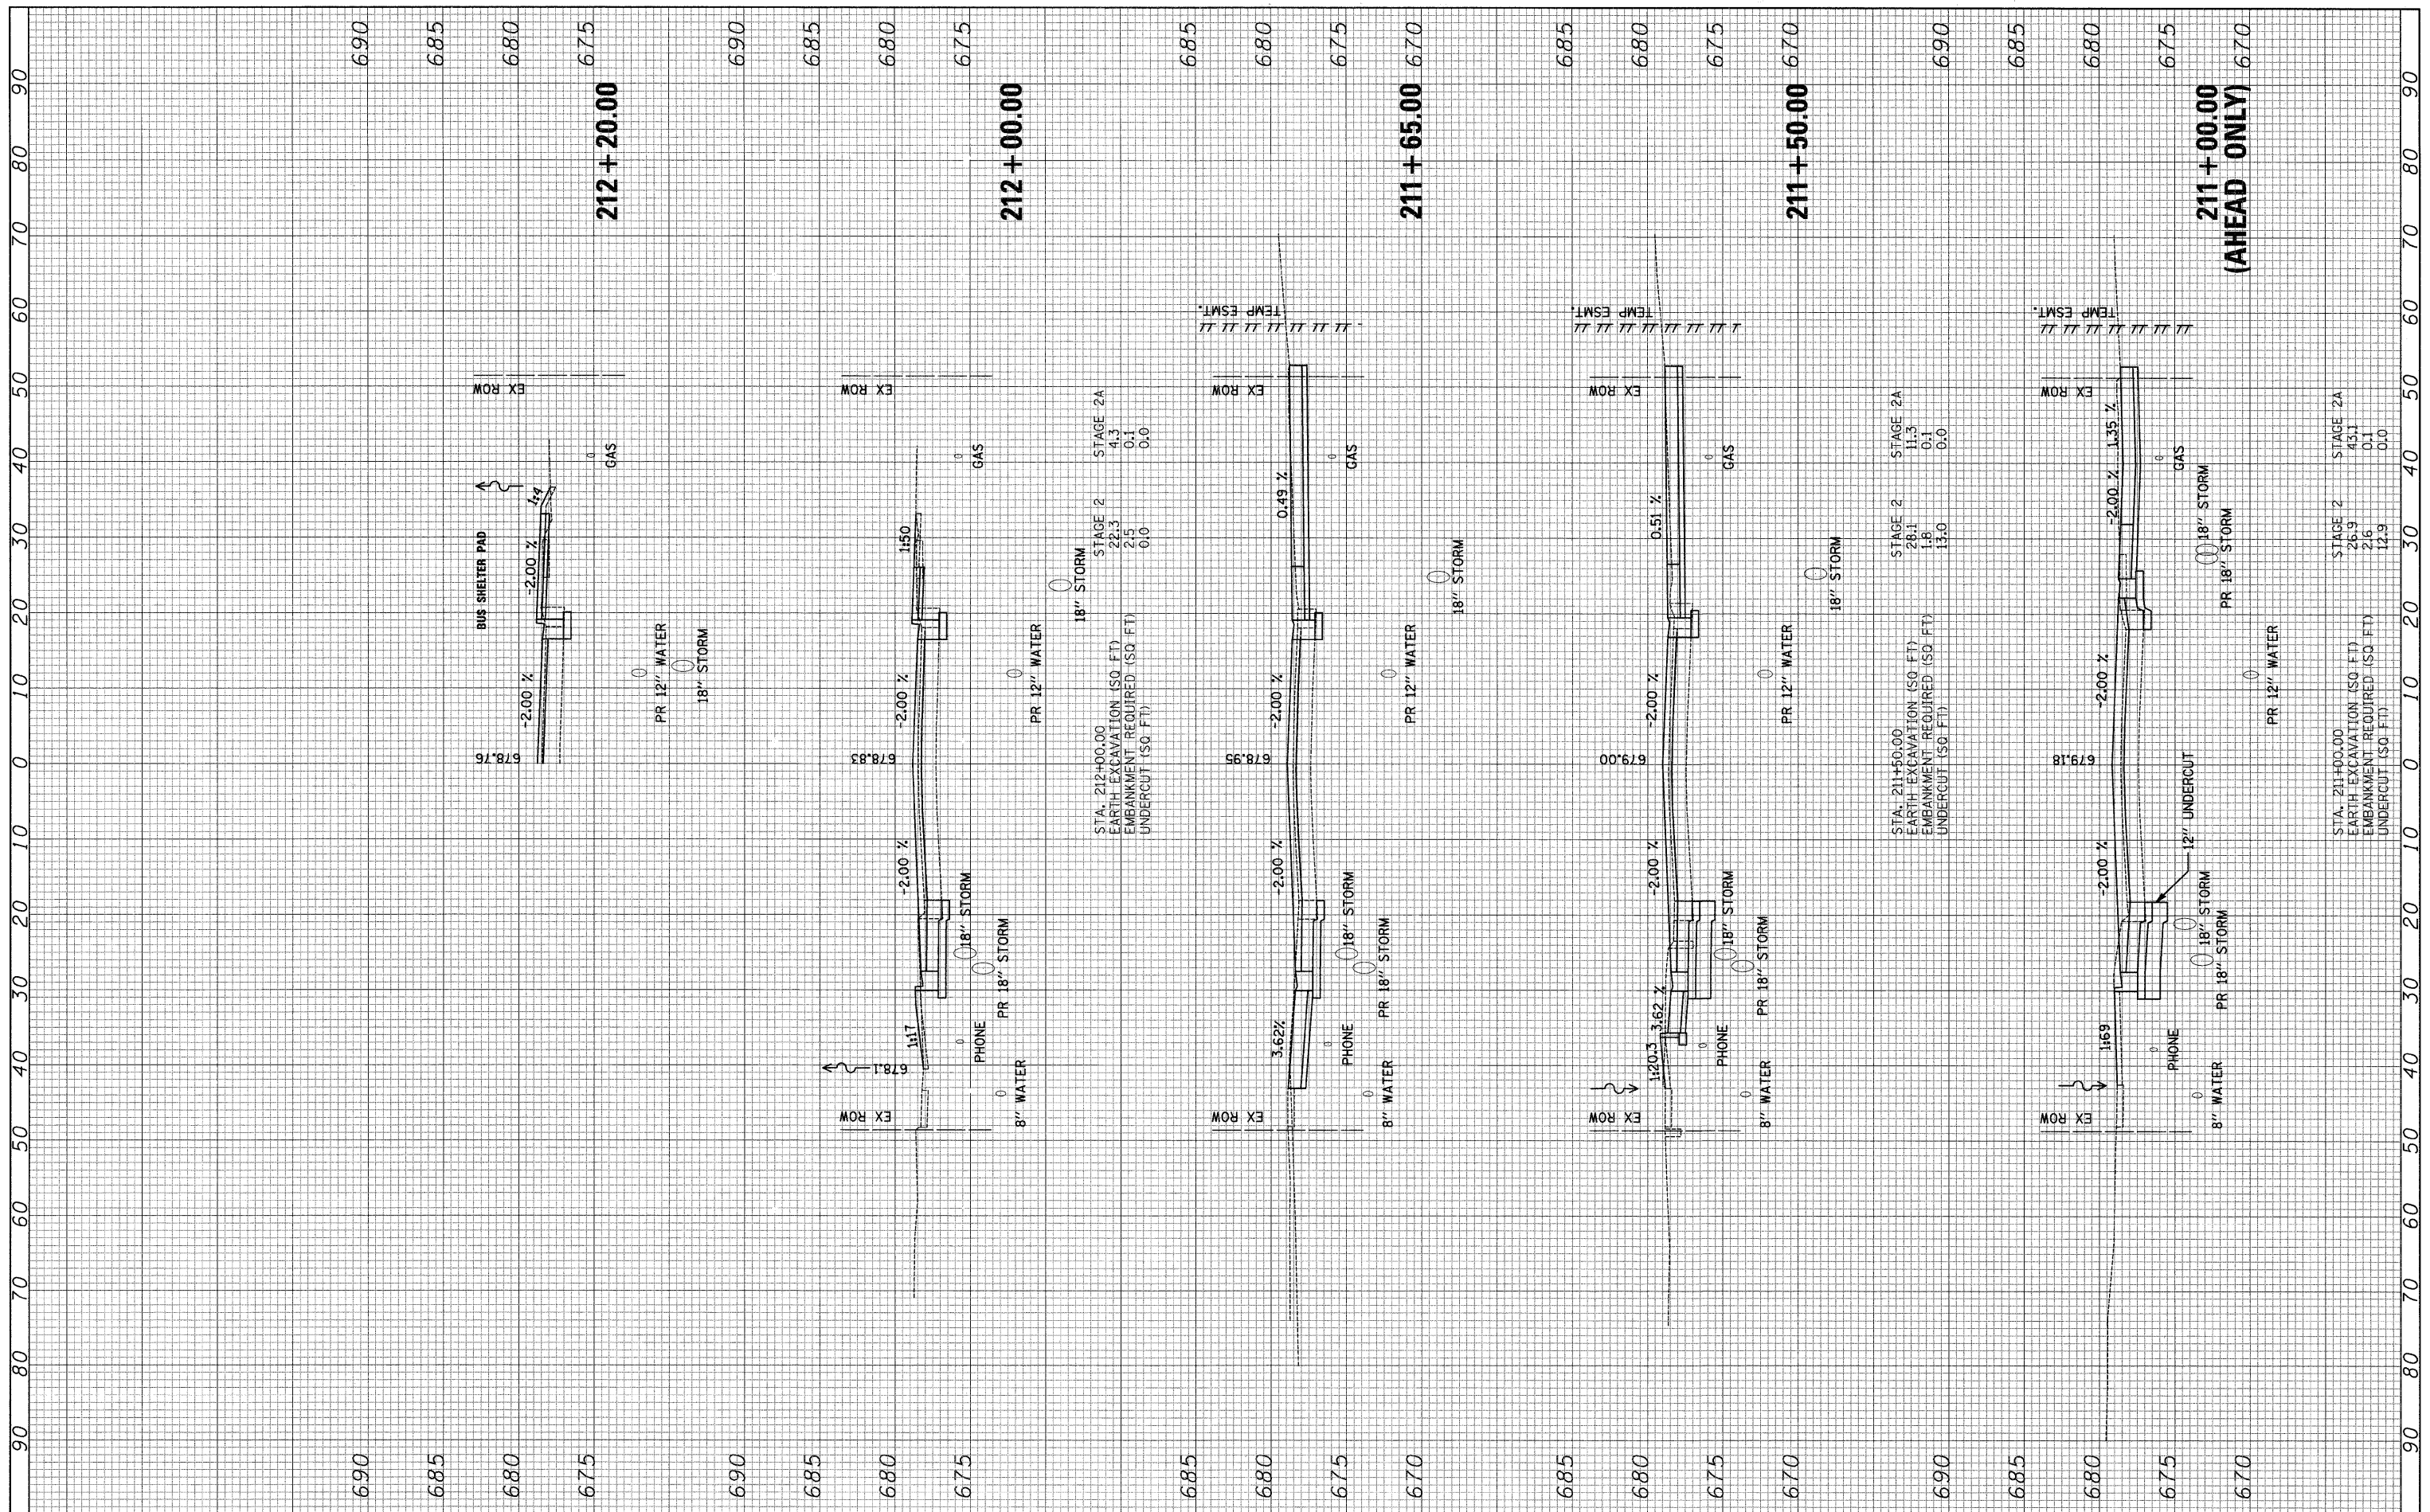

FILE NAME = J:\2275\Cad\Sheet\2275\_xsecs.Glenview.dgn  
 USER NAME = blg  
 PLOT SCALE = 10,00000 ' / IN.  
 PLOT DATE = 11/24/2009

DESIGNED - JAT  
 DRAWN - JAT  
 CHECKED - DJK  
 DATE - 11-23-09

REVISED -  
 REVISED -  
 REVISED -  
 REVISED -

**STATE OF ILLINOIS  
 DEPARTMENT OF TRANSPORTATION**

**CROSS SECTIONS - GLENVIEW ROAD**

SCALE: SHEET NO. 4 OF 5 SHEETS STA. 211+00.00 TO STA. 212+20.00

F.A.U. RTE. 2743	SECTION 05-00161-00-CH	COUNTY COOK	TOTAL SHEETS 112	SHEET NO. 111
CONTRACT NO. 63383				
FED. ROAD DIST. NO. 1 ILLINOIS FED. AID PROJECT N-8003 (543)				