


FINAL SURVEY	SURVEYED	BY	DATE
NOTE BOOK NO.	PLOTTED		
	REVISIONS		
	AREAS CHECKED		

ORIGINAL SURVEY	SURVEYED	BY	DATE
NOTE BOOK NO.	PLOTTED		
	REVISIONS		
	AREAS CHECKED		

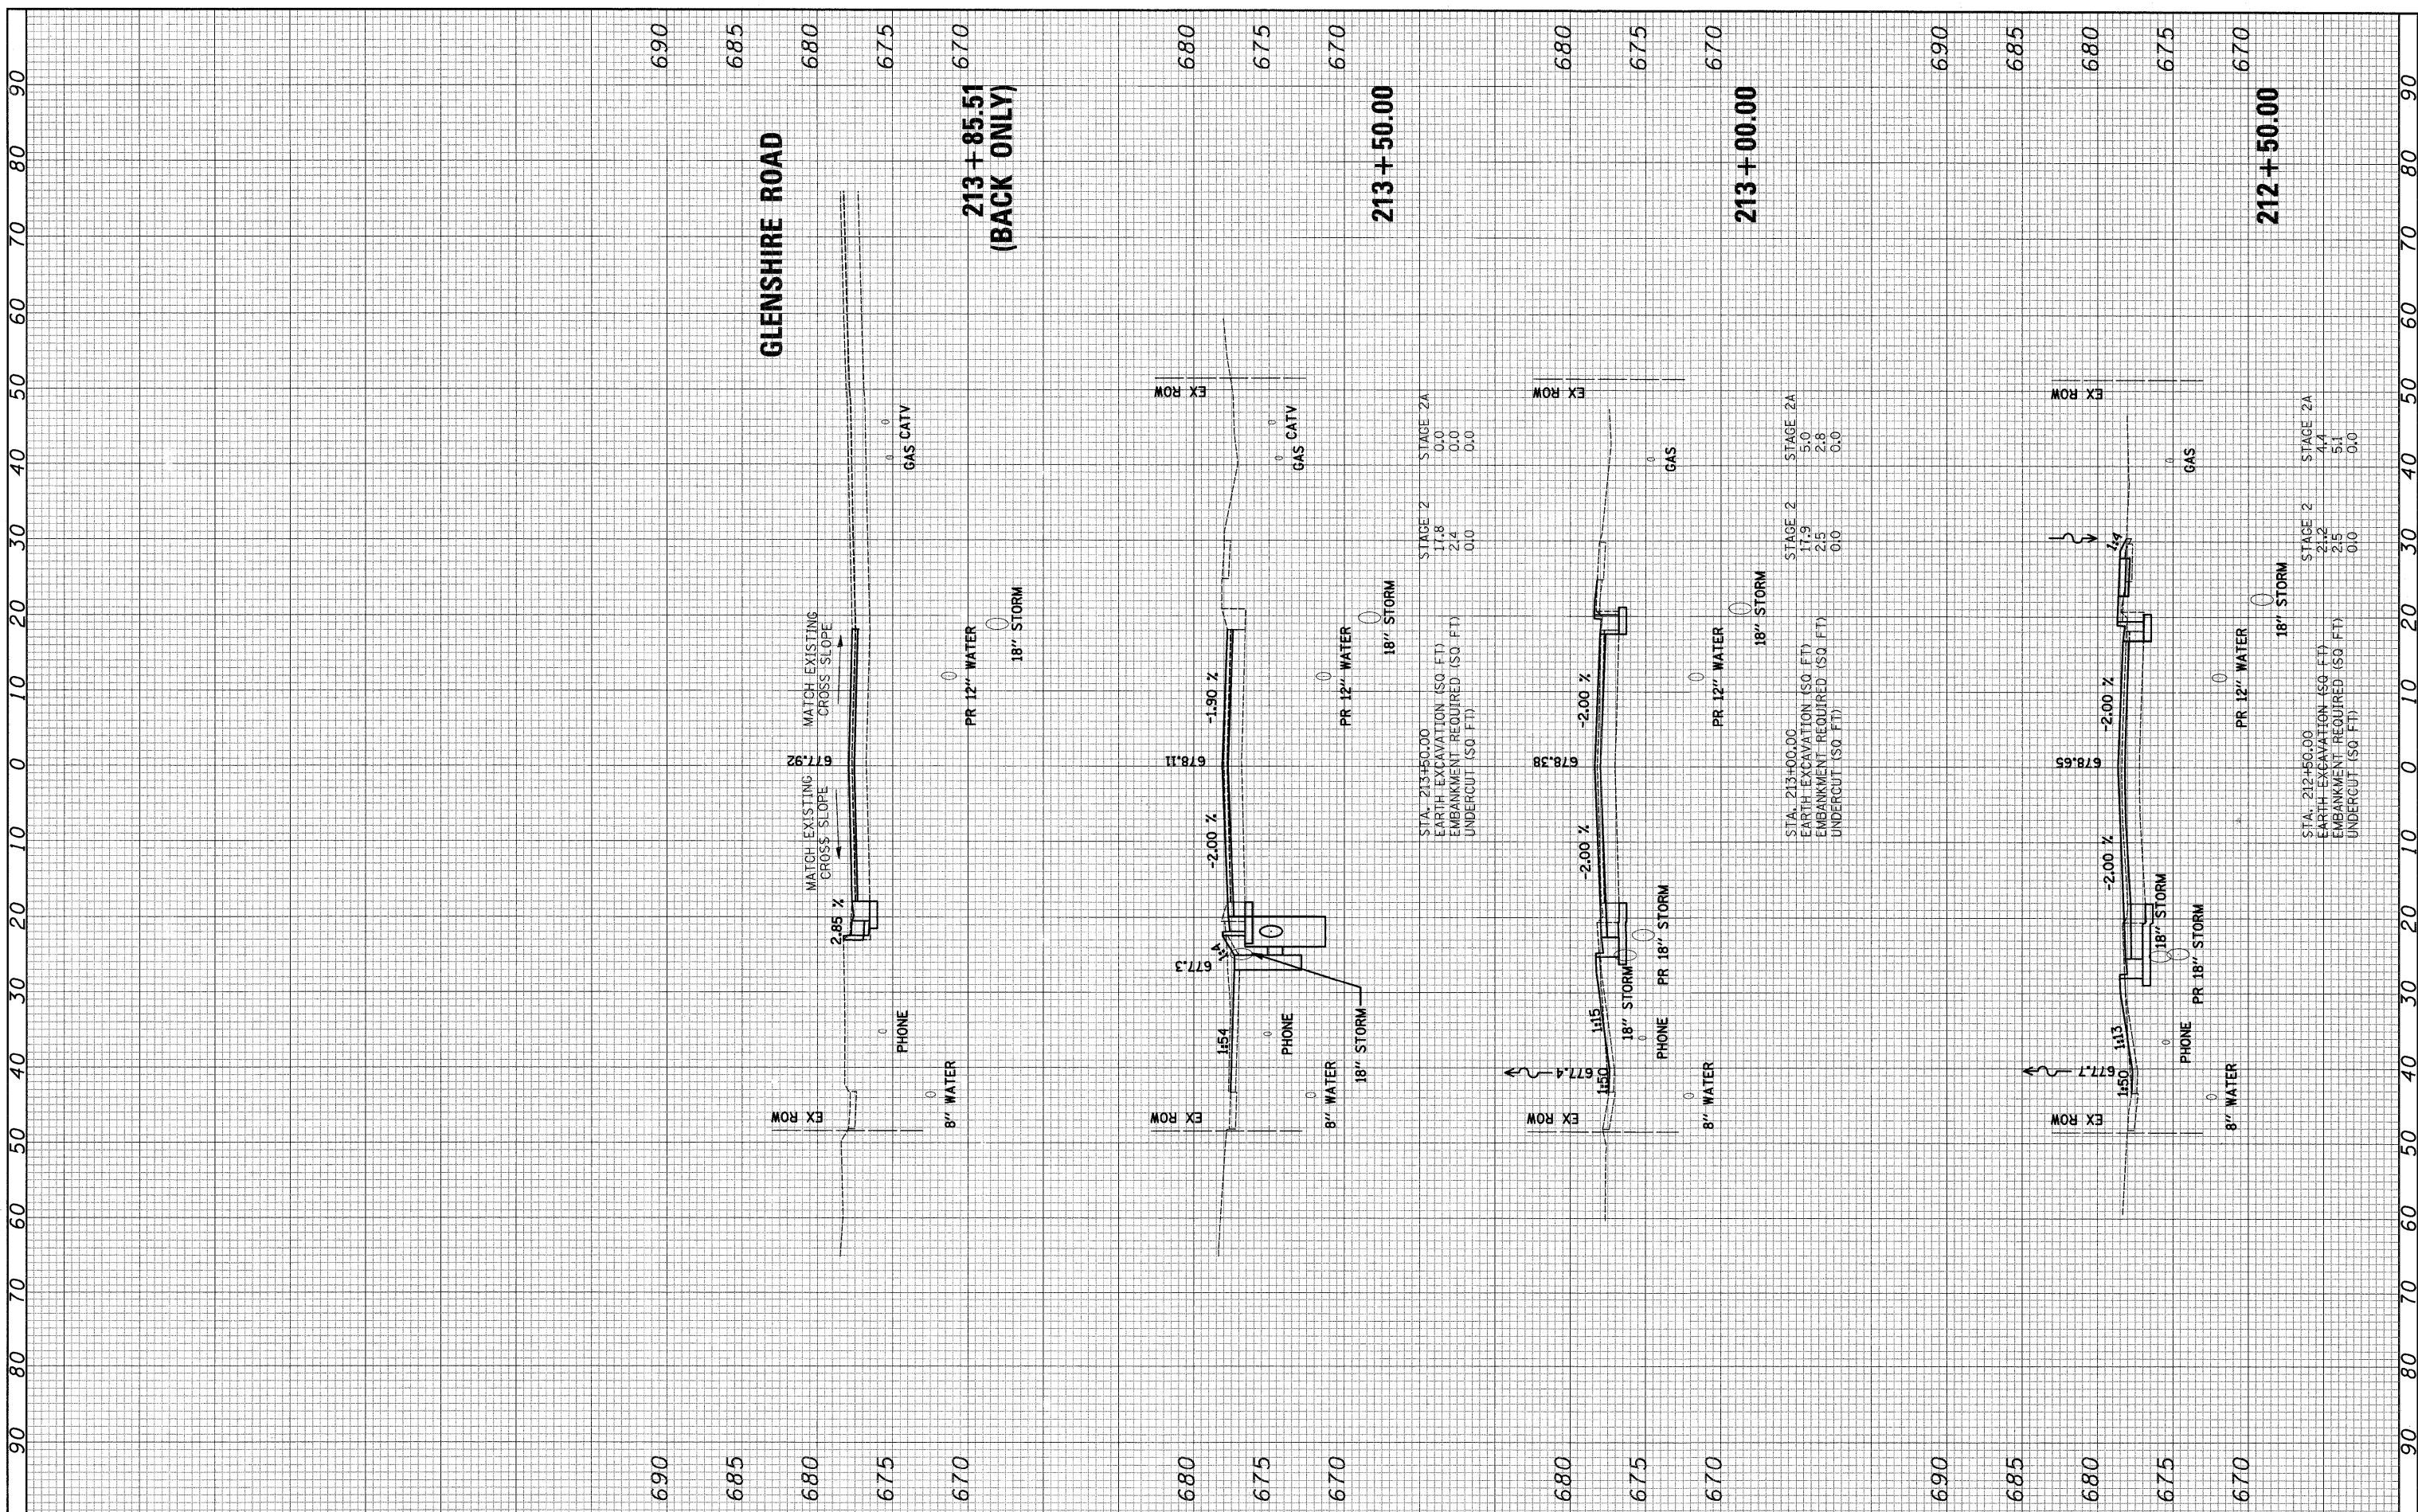

FILE NAME = J:\2275\Cad\Sheet\2275\_xsecs\_Glenview.dgn

USER NAME = djc	DESIGNED - JAT	REVISED -
PLOT SCALE = 10.0000' / IN.	DRAWN - JAT	REVISED -
PLOT DATE = 3/19/2010	CHECKED - DJK	REVISED -
	DATE - 03-19-10	REVISED -

**STATE OF ILLINOIS  
DEPARTMENT OF TRANSPORTATION**

**CROSS SECTIONS - GLENVIEW ROAD**

SCALE: SHEET NO. 5 OF 5 SHEETS STA. 212+50.00 TO STA. 214+00.00

F.A.U. RTE. 2743	SECTION 05-00161-00-CH	COUNTY COOK	TOTAL SHEETS 112	SHEET NO. 112
FED. ROAD DIST. NO. 1 (ILLINOIS) FED. AID PROJECT M-8003 (543)				CONTRACT NO. 63383