
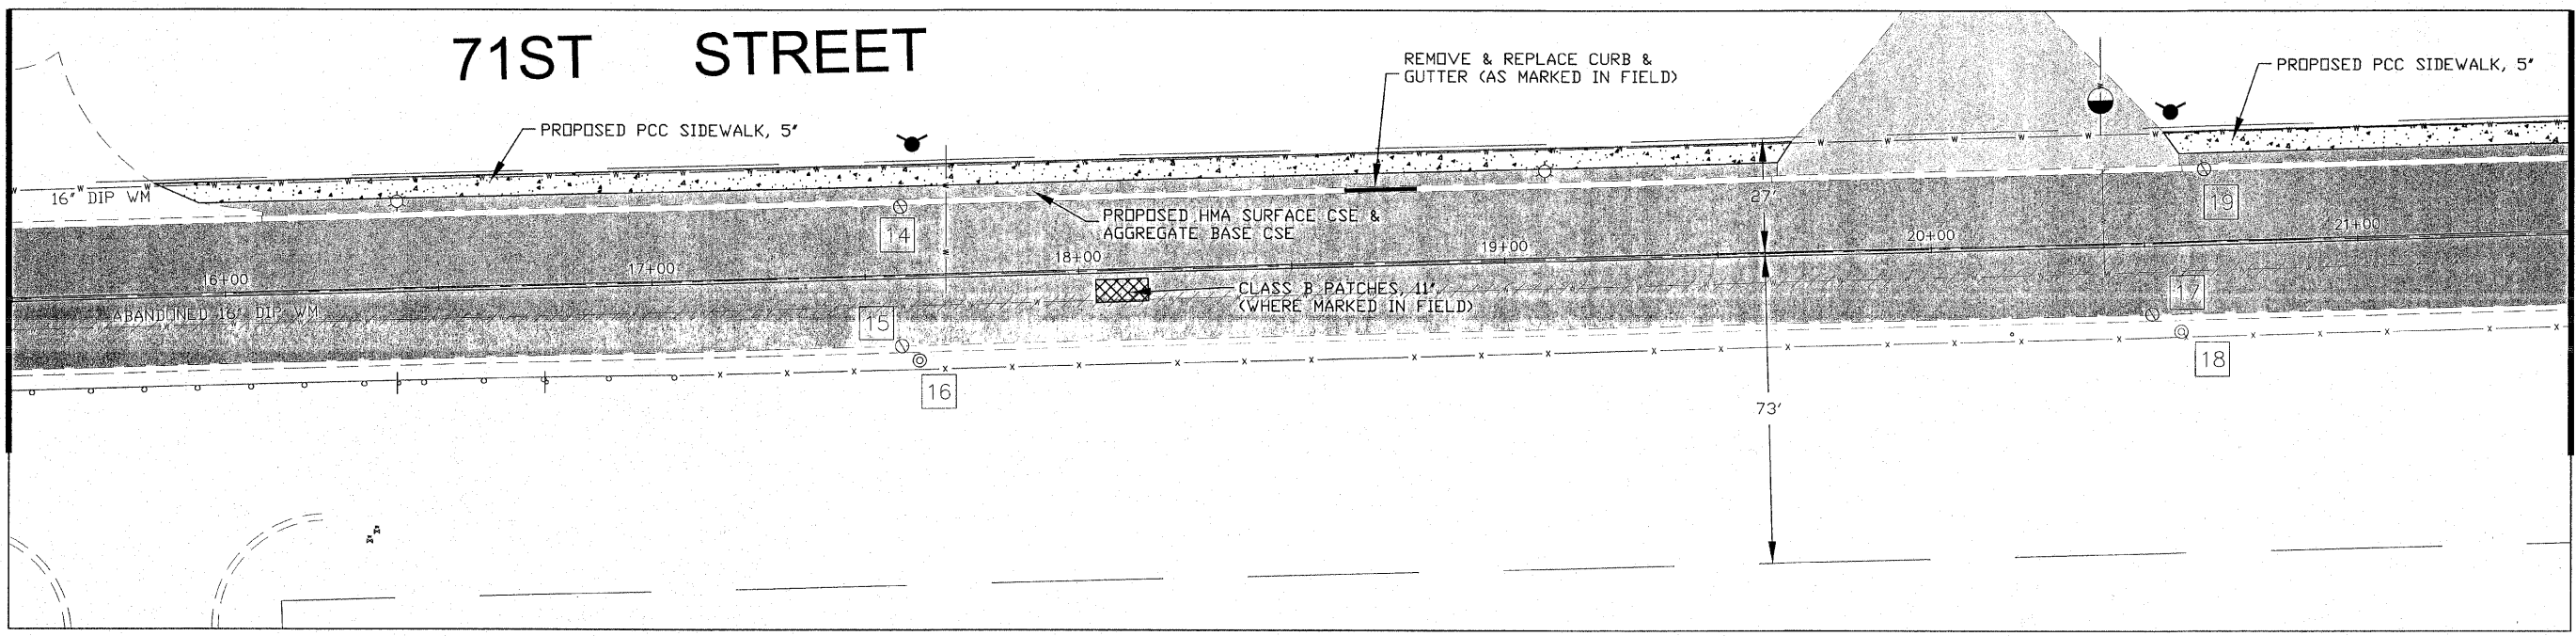


FAU RTE.	SECTION	COUNTY	TOTAL SHEETS	SHEET NO.
2802/1537	09-00032-00-RS	COOK	18	6
STA. 10+00		TO STA. 37+87.89		
FED. ROAD DIST. NO.	ILLINOIS	FED. AID PROJECT		
CONTRACT NO. 63410				

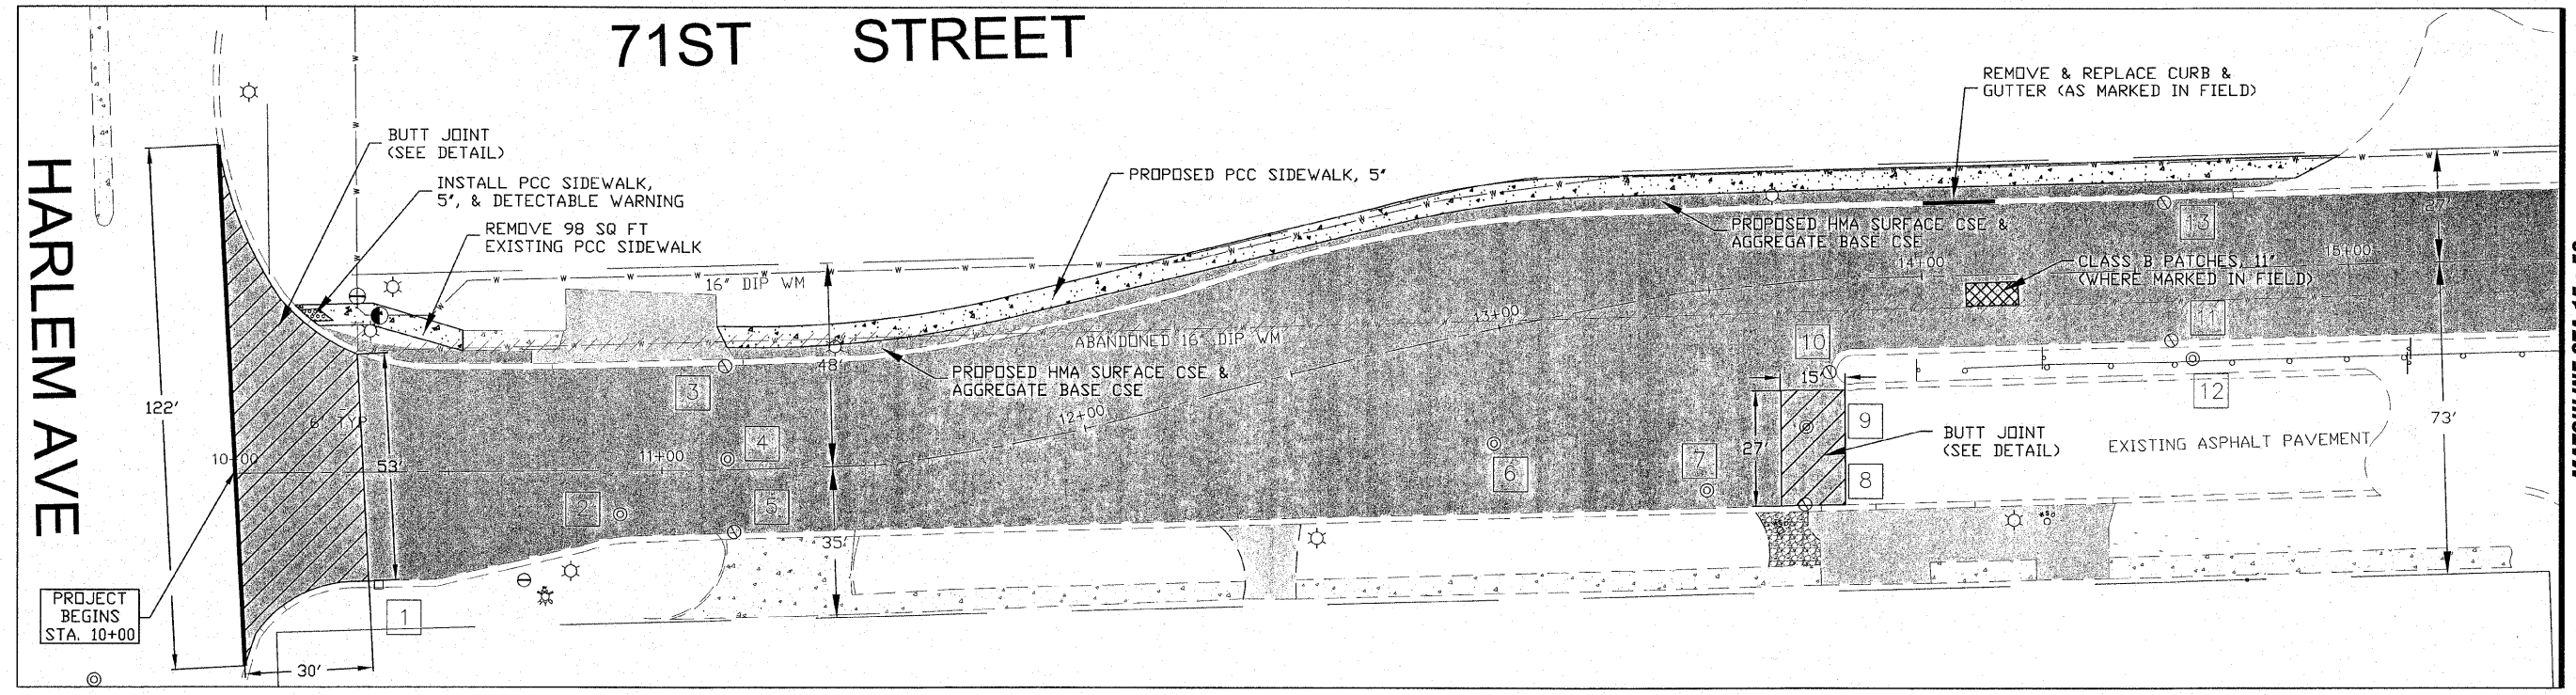

hbe **Hoeffler-Butler Engineering, Inc.**
 Consulting Civil Engineers • Land Surveyors
 PROFESSIONAL DESIGN FIRM LICENSE NO. 094-000819
 8714 S. ROBERTS ROAD HICKORY HILLS, ILLINOIS 60437
 (708) 399-0980 FAX (708) 399-0770

- AREA OF RESURFACING

REVISIONS		ILLINOIS DEPARTMENT OF TRANSPORTATION VILLAGE OF BEDFORD PARK 71st ST & SAYRE AVE RESURFACING 71st ST @ HARLEM TO SAYRE @ 73rd ST
NAME	DATE	
JMH PER REVIEW	01.06.10	

SCALE: 1"=20'
 HORIZ: 1"=20'
 DATE: 10/09/09
 DRAWN BY: JMH
 CHECKED BY: SAL