
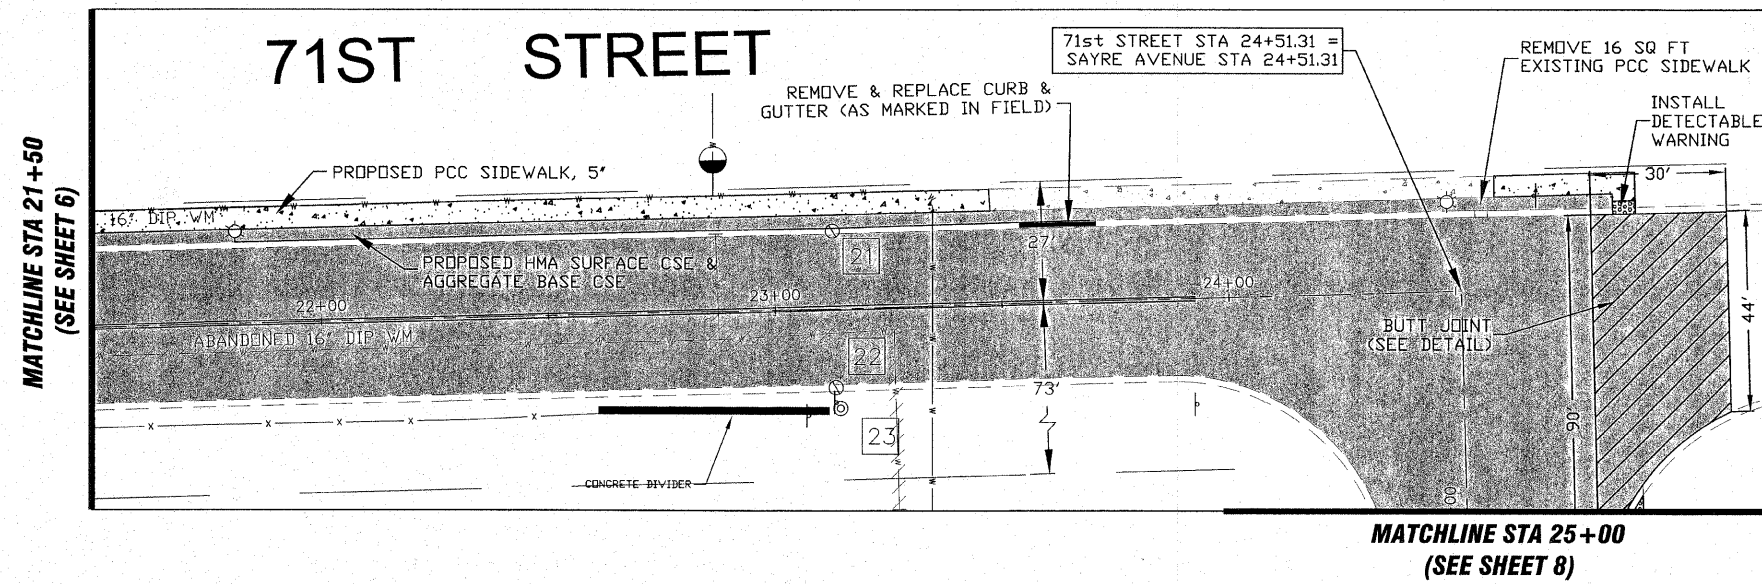


FAU RTE.	SECTION	COUNTY	TOTAL SHEETS	SHEET NO.
2802/1537	09-00032-00-RS	COOK	18	7
STA. 10+00		TO STA. 37+87.89		
FED. ROAD DIST. NO.	ILLINOIS	FED. AID PROJECT		
CONTRACT NO. 63410				

 - AREA OF RESURFACING



MATCHLINE STA 21+50
(SEE SHEET 6)

MATCHLINE STA 25+00
(SEE SHEET 8)

SAYRE
AVE

hbe **Hoeffler-Butler Engineering, Inc.**
Consulting Civil Engineers - Land Surveyors
PROFESSIONAL DESIGN FIRM LICENSE NO. 084-000819
8714 S. ROBERTS ROAD HICKORY HILLS, ILLINOIS 60457
(708) 595-9580 FAX (708) 595-8770

REVISIONS		ILLINOIS DEPARTMENT OF TRANSPORTATION VILLAGE OF BEDFORD PARK 71st ST & SAYRE AVE RESURFACING 71st ST @ HARLEM TO SAYRE @ 73rd ST
NAME	DATE	
JMH PER REVIEW	01.06.10	SCALE: HORIZ: 1"=20' DATE: 09/25/09 DRAWN BY: JMH CHECKED BY: SAL

FILE: 09/25/09-507