
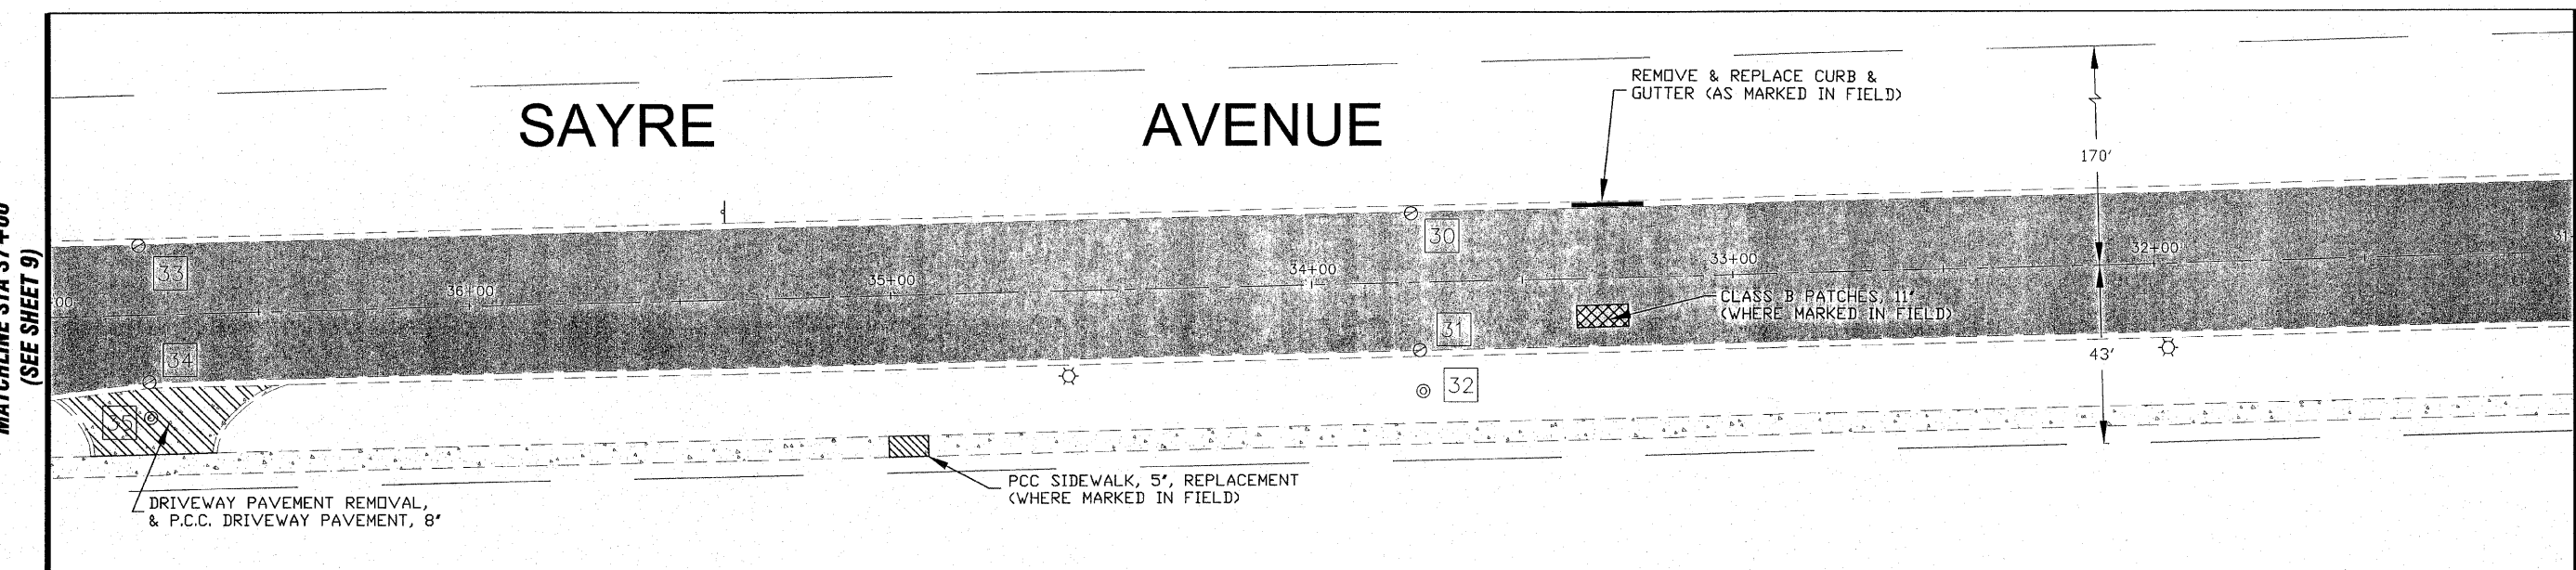


| | | | | |
|---------------------|----------------|------------------|--------------|-----------|
| FAU RTE. | SECTION | COUNTY | TOTAL SHEETS | SHEET NO. |
| 2802/1537 | 09-00032-00-RS | COOK | 18 | 8 |
| STA. 10+00 | | TO STA. 37+87.89 | | |
| FED. ROAD DIST. NO. | ILLINOIS | FED. AID PROJECT | | |
| CONTRACT NO. 63410 | | | | |

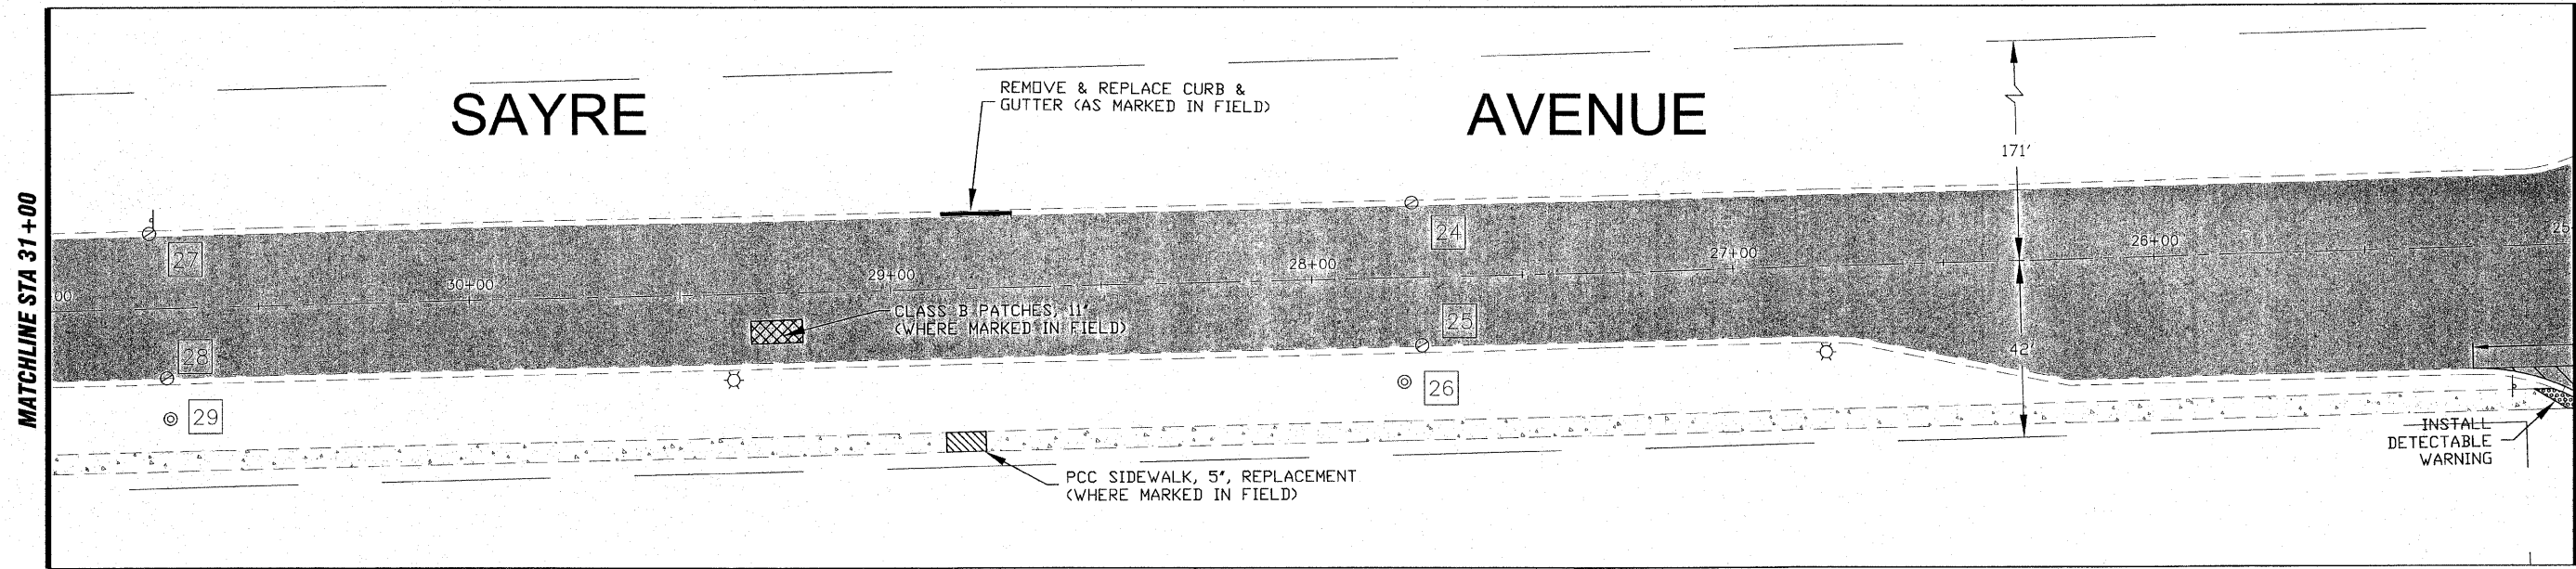

hbe Hoeffler-Butler Engineering, Inc.
 Consulting Civil Engineers • Land Surveyors
 PROFESSIONAL DESIGN FIRM LICENSE NO. 094-000019
 874 S. ROBERTS ROAD HICKORY HILLS, ILLINOIS 60437
 (708) 599-9988 FAX (708) 599-8790

- AREA OF RESURFACING

| REVISIONS | | DATE |
|-----------|------------|----------|
| NAME | REVIEW | |
| JMH | PER REVIEW | 01.06.10 |
| | | |
| | | |
| | | |
| | | |

ILLINOIS DEPARTMENT OF TRANSPORTATION
 VILLAGE OF BEDFORD PARK
 71st ST & SAYRE AVE RESURFACING
 71st ST @ HARLEM TO SAYRE @ 73rd ST

SCALE:
 HORIZ: 1"=20'

DATE: 09/25/09

DRAWN BY: JMH
 CHECKED BY: SAL