


FAU RTE.	SECTION	COUNTY	TOTAL SHEETS	SHEET NO.
2802/1537	09-00032-00-RS	COOK	18	9
STA. 10+00		TO STA. 37+87.89		
FED. ROAD DIST. NO.	ILLINOIS	FED. AID PROJECT		
CONTRACT NO. 63410				

AREA OF RESURFACING

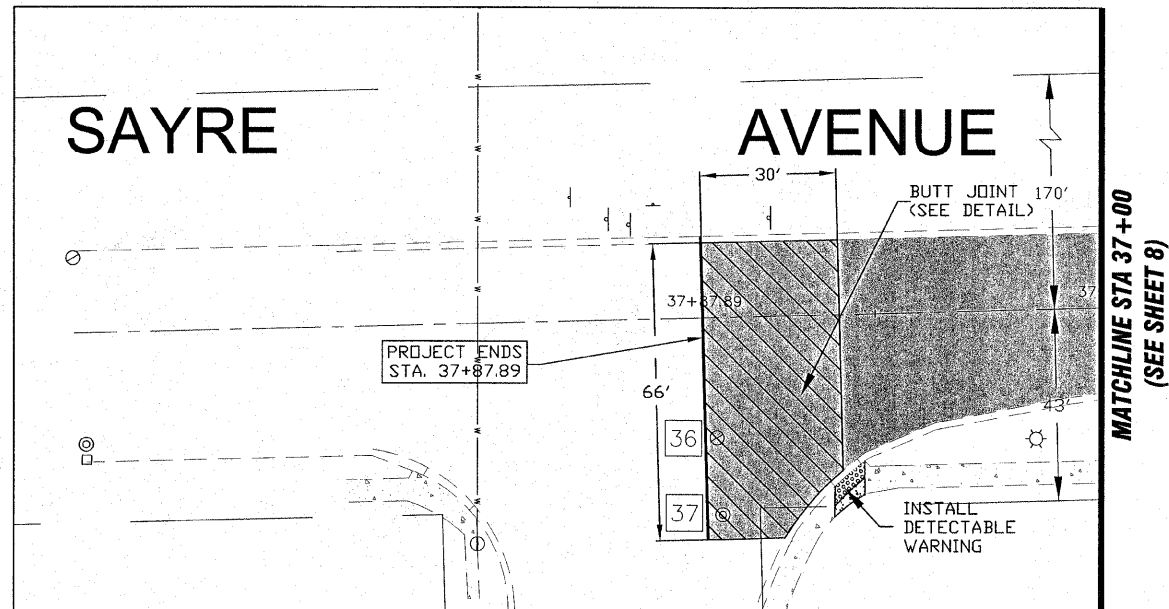


73RD ST

### STRUCTURE REPAIR SCHEDULE

PLAN STRUCTURE NO.	CONTROL POINT NO.	STRUCTURE TYPE	MORTAR EX STRUCTURE	FRAMES & LIDS TO BE ADJ.(SP.)	MHS TO BE ADJ.	REM. & REPL. FRAME & LID	REM.&REPL. STRUCTURE W/ SALVAGED FRAME&LID	REMARKS
1	329	4'-DIAM CB	X	X				
2	343	4'-DIAM MH		X				3/4 FILLED WITH WATER
3	351	INLET	X	X				
4	350	4'-DIAM. MH	X	X				
5	349	INLET	X	X				
6	842	4'-DIAM. MH		X				
7	843	3'-DIAM MH		X				
8	849	INLET	X	X				
9	883	4'-DIAM. MH		X				
10	905	INLET		X				
11	916	CB-TYPE C	X					
12	918	4'-DIAM. MH	X		X			
13	748	INLET	X					
14	715	INLET	X	X				
15	1001	CB-TYPE C(2)						NO WORK REQUIRED
16	1002	4'-DIAM. MH						NO WORK REQUIRED
17	998	INLET		X				
18	997	4'-DIAM. MH	X	X				
19	679	INLET		X		X		
20	670	INLET	X	X		X		
21	663	INLET		X				
22	1025	INLET		X				
23	996	4'-DIAM. MH						NO WORK REQUIRED
24	1051	INLET		X				
25	606	INLET					X	
26	607	4'-DIAM MH			X			RE-ALIGN RINGS WITH FRAME
27	1064	INLET		X		X		
28	592	INLET	X	X				
29	593	4'-DIAM MH						NO WORK REQUIRED
30	1078	INLET		X		X		
31	577	INLET		X				
32	579	4'-DIAM MH						NO WORK REQUIRED
33	1091	INLET	X	X				
34	545	INLET	X	X				
35	549	4'-DIAM. MH		X				BURIED UNDER EX PAVEMENT
36	464	4'-DIAM CB		X				
37	465	4'-DIAM MH		X				

**Hoeferle-Butler Engineering, Inc.**  
 Consulting Civil Engineers - Land Surveyors  
 PROFESSIONAL DESIGN FIRM LICENSE NO. 08-000819  
 874 S. ROBERTS ROAD - HICKORY HILLS, ILLINOIS 60437  
 (708) 399-6980 FAX (708) 399-6796

### DETECTOR LOOP REPLACEMENT

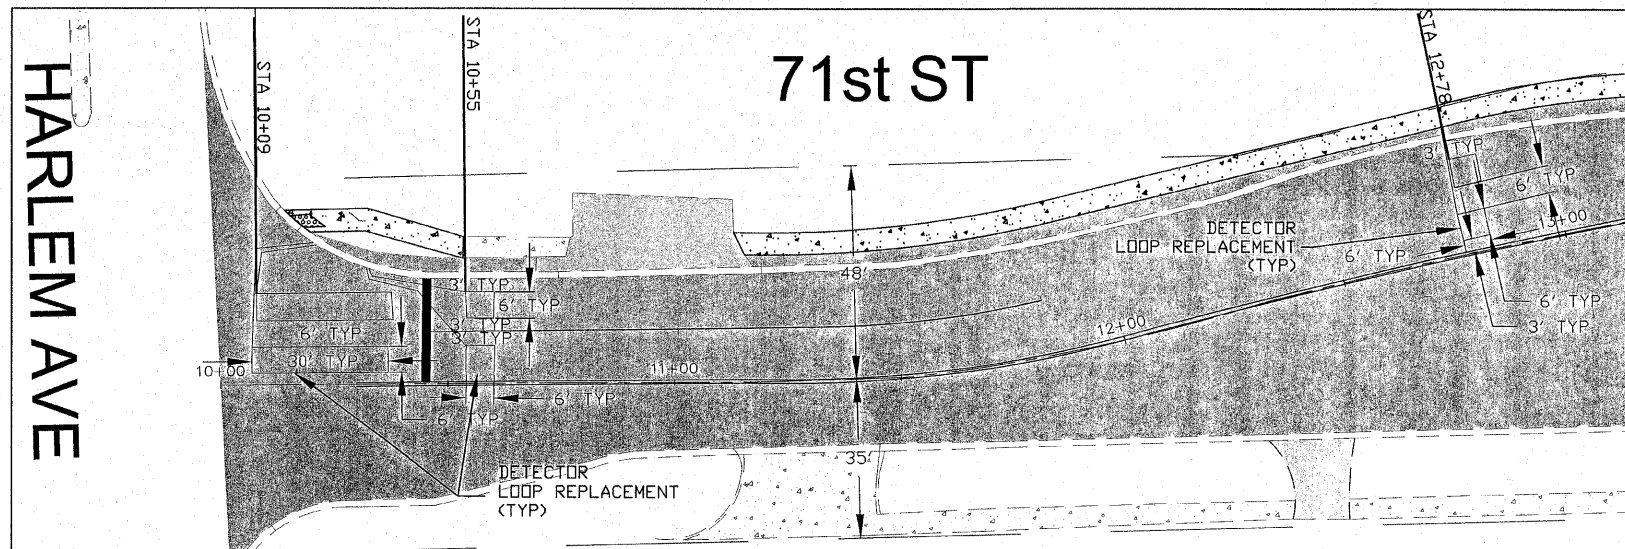

REVISIONS	
NAME	DATE
JMH PER REVIEW	01.06.10

ILLINOIS DEPARTMENT OF TRANSPORTATION  
 VILLAGE OF BEDFORD PARK  
 71st ST & SAYRE AVE RESURFACING  
 71st ST @ HARLEM TO SAYRE @ 73rd ST  
 SCALE:  
 HORIZ: 1"=20'  
 DATE: 09/25/09  
 DRAWN BY: JMH  
 CHECKED BY: SAL