


FAU RTE.	SECTION	COUNTY	TOTAL SHEETS	SHEET NO.
2802/1537	09-00032-00-RS	COOK	18	11
STA. 10+00		TO STA. 37+87.89		
FED. ROAD DIST. NO.	ILLINOIS	FED. AID PROJECT		
CONTRACT NO. 63410				

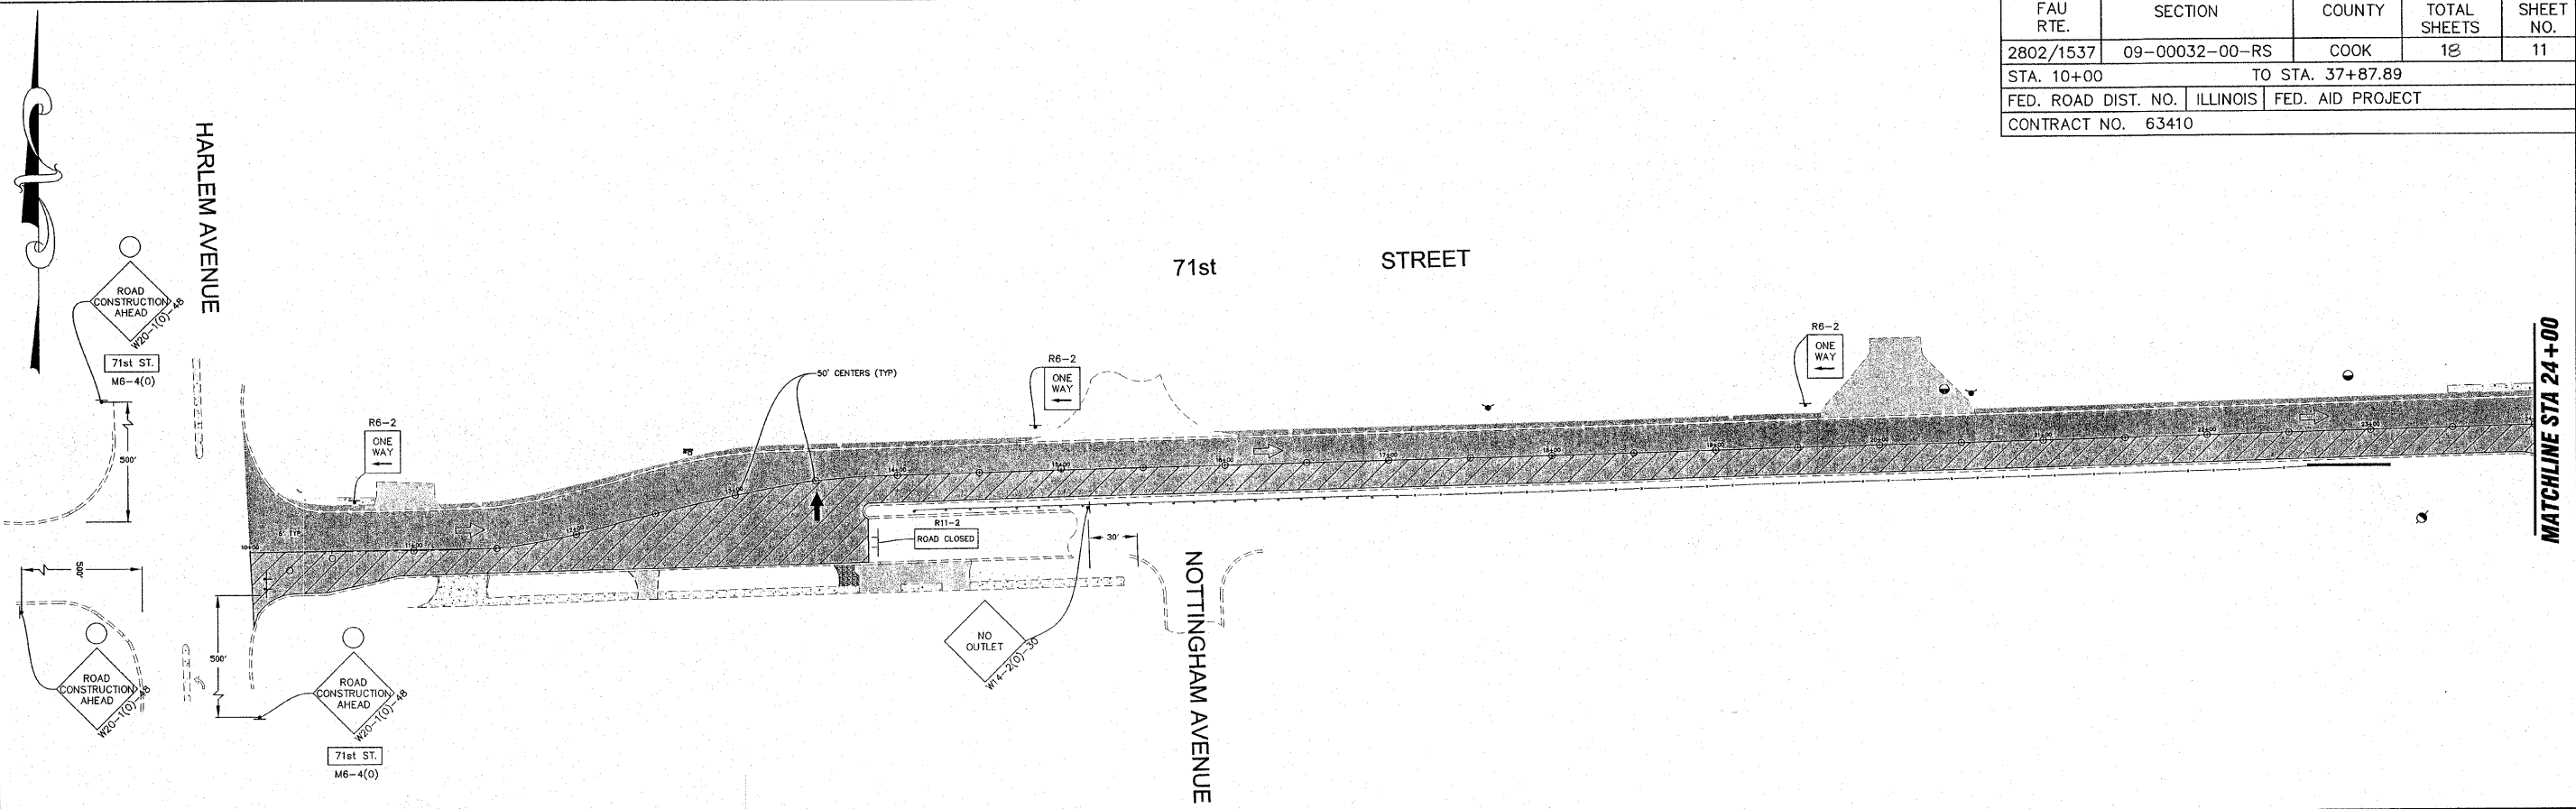


hbe Hoefler-Butler Engineering, Inc.
 Consulting Civil Engineers • Land Surveyors
 PROFESSIONAL DESIGN FIRM LICENSE NO. 084-00819
 874 S. ROBERTS ROAD, HOCKEY HILLS, ILLINOIS 60437
 (708) 599-9986 FAX (708) 599-8799

LEGEND

WORK AREA	DIRECTION OF TRAFFIC
SIGN ON PORTABLE OR PERMANENT SUPPORT	ARROW BOARD
CONSTRUCTION SIGN WITH FLASHING LIGHT	
TYPE III BARRICADE WITH FLASHING LIGHTS	
TYPE III BARRICADE	
TYPE 1 BARRICADE WITH STEADY BURN LIGHTS	

NOTE: ACCESS TO DRIVEWAYS SHALL BE MAINTAINED AT ALL TIMES.

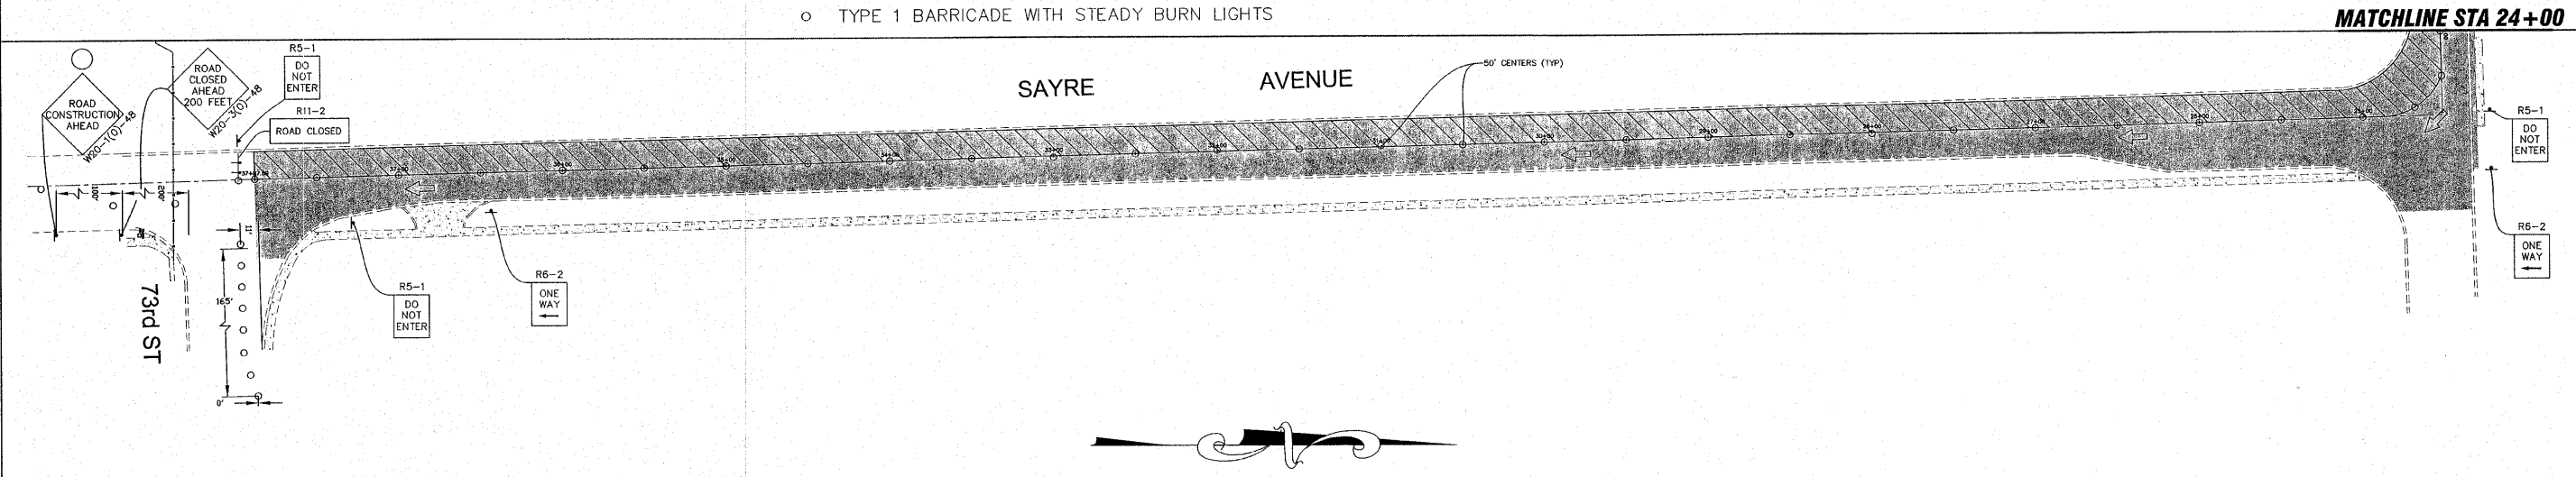

REVISIONS	
NAME	DATE
JMH PER REVIEW	01.06.10

ILLINOIS DEPARTMENT OF TRANSPORTATION
 VILLAGE OF BEDFORD PARK
 71st ST & SAYRE AVE RESURFACING
 71st ST @ HARLEM TO SAYRE @ 73rd ST
TRAFFIC CONTROL PLAN
 STAGE 1
 SCALE:
 HORIZ: 1"=50'
 DATE: 09/25/09
 DRAWN BY: JMH
 CHECKED BY: SAL

FILE 0084/09-307