


FAU RTE.	SECTION	COUNTY	TOTAL SHEETS	SHEET NO.
2802/1537	09-00032-00-RS	COOK	18	12
STA. 10+00		TO STA. 37+87.89		
FED. ROAD DIST. NO.	ILLINOIS	FED. AID PROJECT		
CONTRACT NO. 63410				

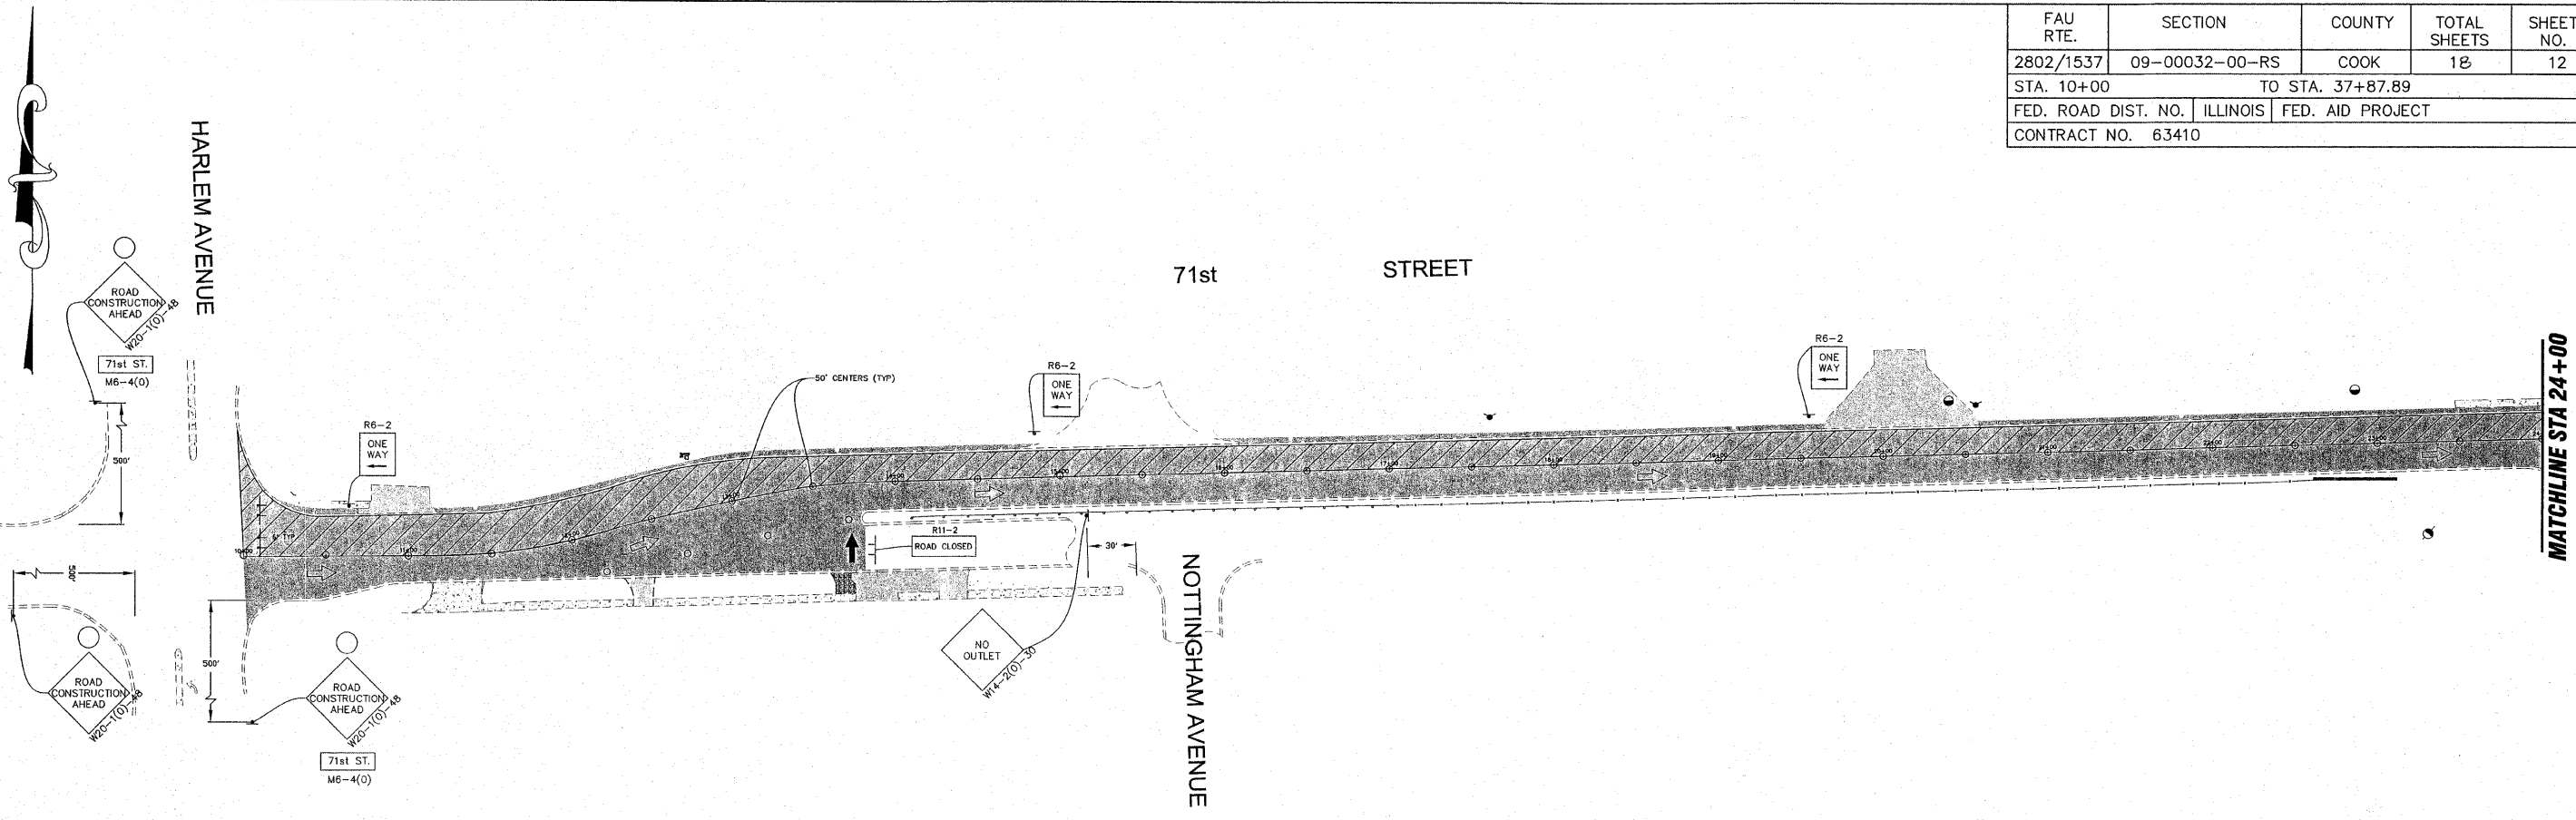


**hbe** Hoeffler-Butler Engineering, Inc.  
 Consulting Civil Engineers - Land Surveyors  
 PROFESSIONAL DESIGN FIRM LICENSE NO. 09-000819  
 8714 S. ROBERTS ROAD - HICKORY HILLS, ILLINOIS 60457  
 (708) 599-6980 FAX (708) 599-6796

LEGEND

- WORK AREA
- SIGN ON PORTABLE OR PERMANENT SUPPORT
- CONSTRUCTION SIGN WITH FLASHING LIGHT
- TYPE III BARRICADE WITH FLASHING LIGHTS
- TYPE III BARRICADE
- TYPE 1 BARRICADE WITH STEADY BURN LIGHTS
- DIRECTION OF TRAFFIC
- ARROW BOARD

**NOTE: ACCESS TO DRIVEWAYS SHALL BE MAINTAINED AT ALL TIMES.**

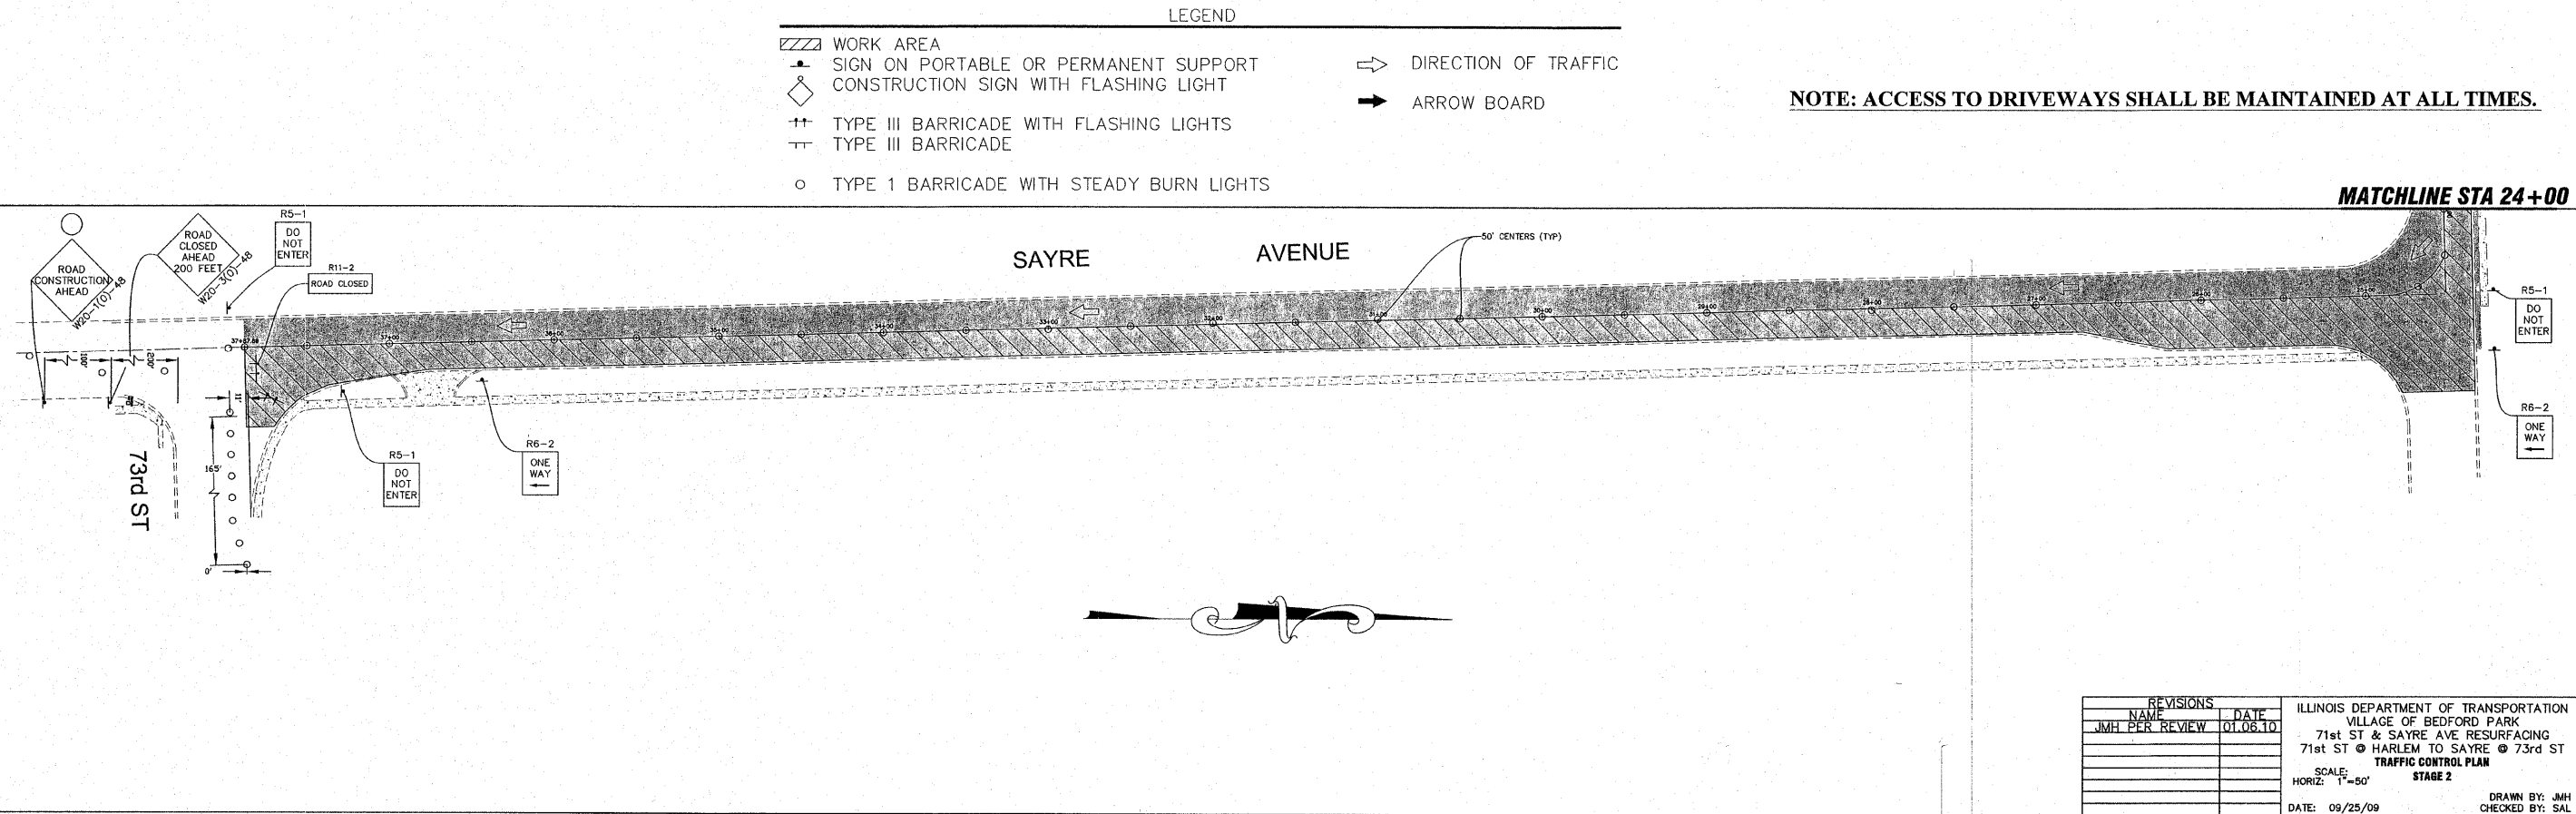

REVISIONS		DATE
NAME		
JMH	PER REVIEW	01.06.10

ILLINOIS DEPARTMENT OF TRANSPORTATION  
 VILLAGE OF BEDFORD PARK  
 71st ST & SAYRE AVE RESURFACING  
 71st ST @ HARLEM TO SAYRE @ 73rd ST  
 TRAFFIC CONTROL PLAN  
 STAGE 2  
 SCALE: HORIZ: 1"=50'  
 DATE: 09/25/09  
 DRAWN BY: JMH  
 CHECKED BY: SAL